

Architect
KK
 Keenan & Kelly Architects, LLC
 189 Main Street
 Falmouth, Massachusetts 02540
 Tel. 508-540-0075

Civil / Structural Engineers
 John Lohy, P.E.
 12 Surveyors Lane
 Vineyard Haven, Massachusetts 02568
 Tel. 508-493-5153

Mechanical, Electrical, Plumbing and Fire Protection Engineers
 Griffin & Vary, Inc.
 12 Kendrick Road
 Wareham, Massachusetts 02571
 Tel. 508-255-0700

Landscape Architect
 T.L. Studio
 35 North Main Street
 Falmouth, Massachusetts 02540
 Tel. 774-763-2461

Security and Technology Engineers
 Casco • Casco • Casco
 Consulting Engineers, Inc.
 370 Fairport Corner Road
 Dartmouth, Massachusetts 02747
 Tel. 508-698-5700

Code Consultant
 JENSEN HUGHES
 117 Metro Center Blvd
 Weymouth, Rhode Island 02886
 Tel. 401-736-8992

Owner's Project Manager
 Dancelan Projects, Inc.
 112 South Street
 Boston, Massachusetts 02111
 Tel. 508-255-0000

**TOWN OF OAK BLUFFS
 NEW TOWN HALL
 56 SCHOOL STREET
 OAK BLUFFS, MASSACHUSETTS**



REVISIONS

NO.	DATE	DESCRIPTION


PROGRESS SET NOT FOR CONSTRUCTION

PROJECT NO. OBTH
 DATE 03/20/20 BY KKA
 PROJECT NO. 3 JANUARY 2018

SHEET TITLE
ENLARGED BASEMENT LEVEL FLOOR PLAN

SCALE: 1/4" = 1'-0"

A1.1a

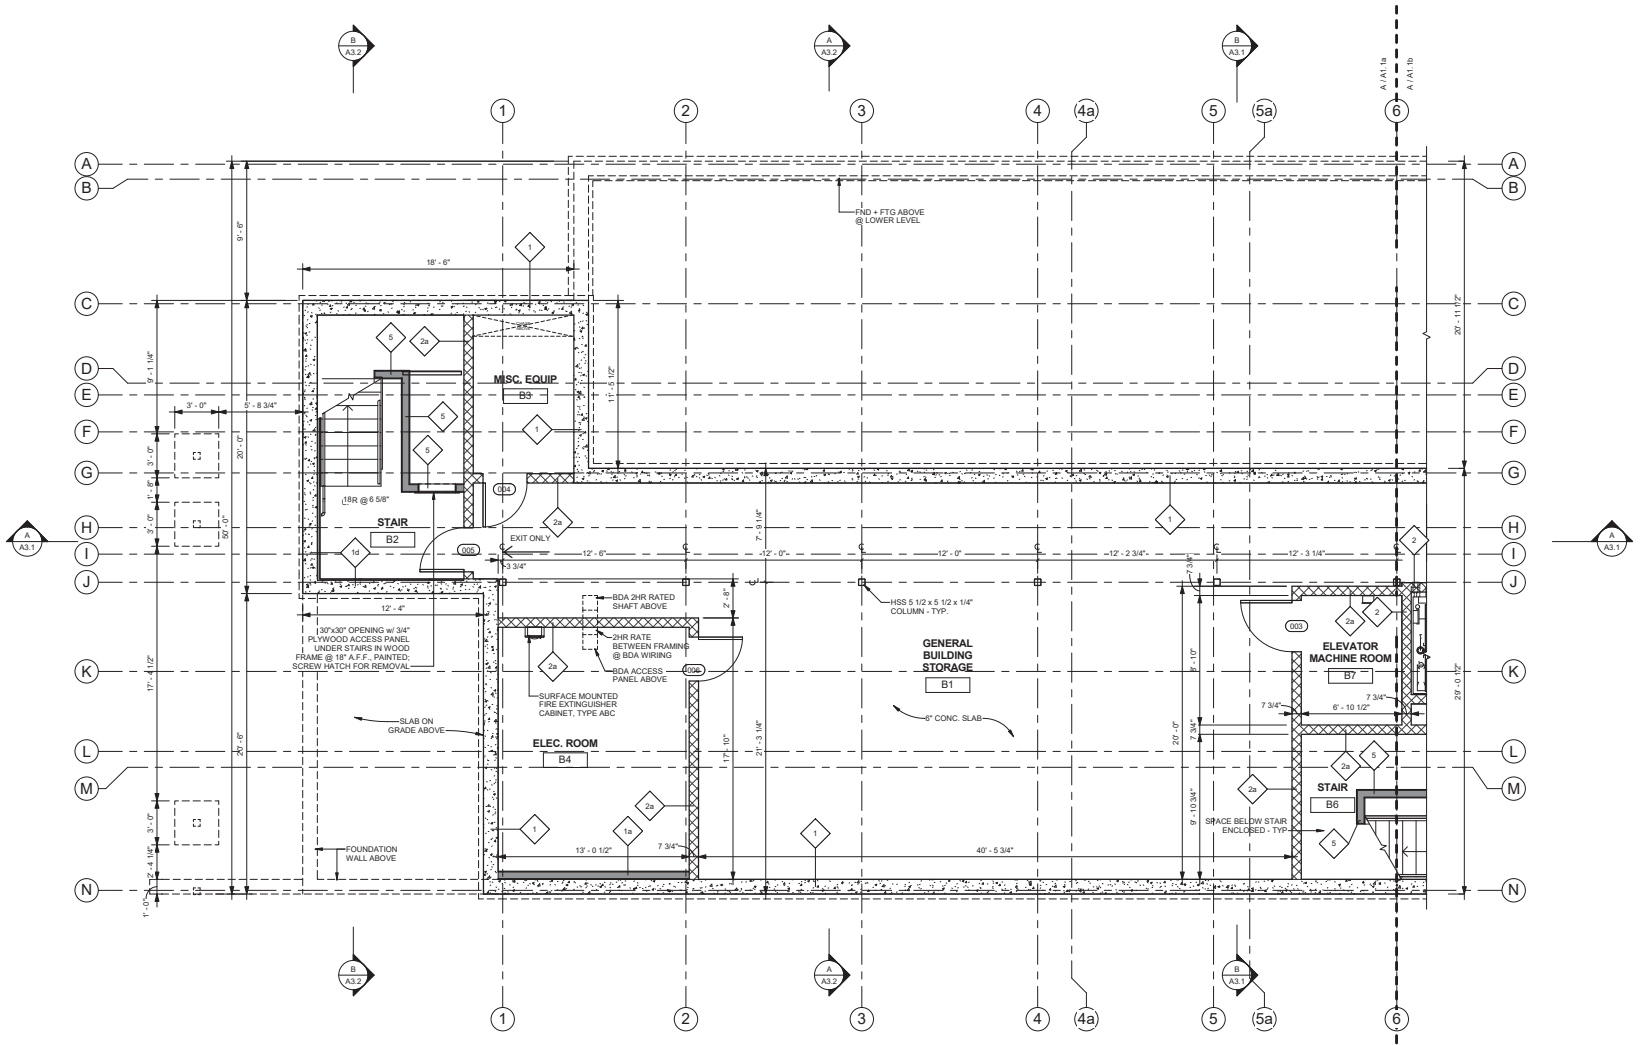


(A) BASEMENT LEVEL - ENLARGED FLOOR PLAN WEST
 1/4" = 1'-0"



1/2/2018 2:08:56 PM

1/2/2018 2:08:59 PM

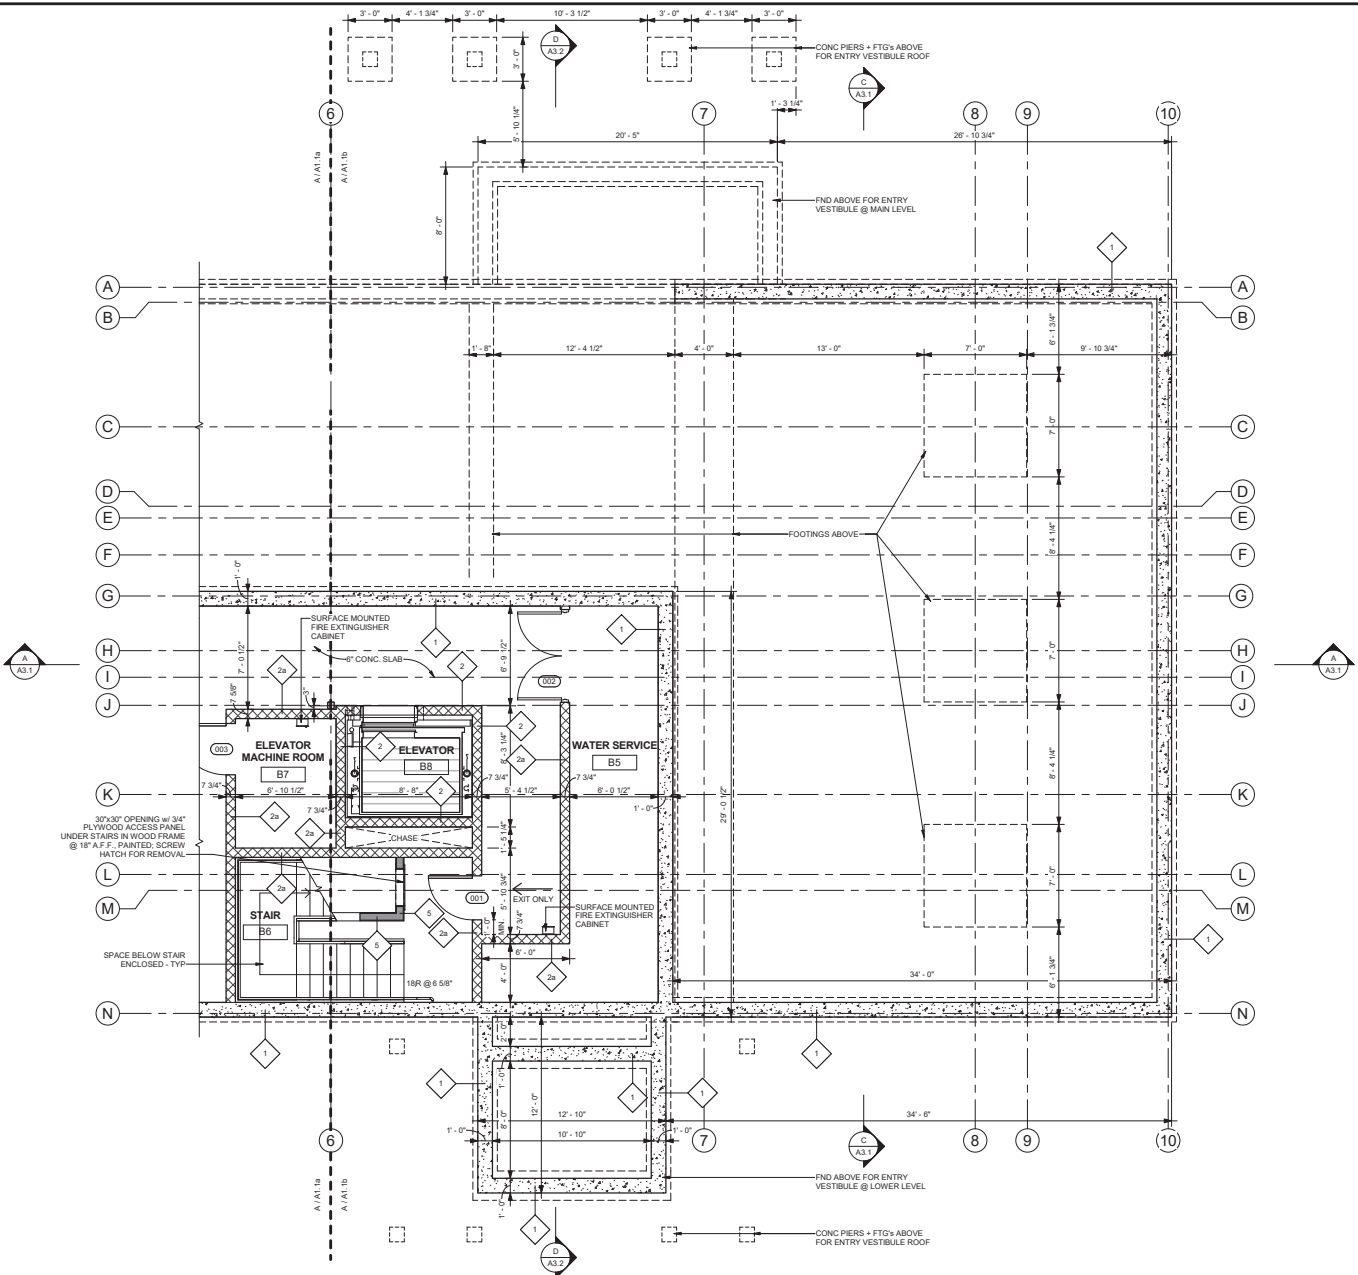

(A) BASEMENT LEVEL - ENLARGED FLOOR PLAN EAST
1/4" = 1'-0"



Architect
JK
 Keenan + Kenny Architects, LLC
 189 Main Street
 Falmouth, Massachusetts 02540
 Tel: 508-540-0075

Civil / Structural Engineers
 John Lohy, P.E.
 12 Surveys Lane
 Wareham, Massachusetts 02568
 Tel: 508-493-9153

Mechanical, Electrical, Plumbing and Fire Protection Engineers
 Griffin & Vary, Inc.
 12 Kendrick Road
 Wareham, Massachusetts 02571
 Tel: 508-255-0500

Landscape Architect
 T.L. Shoup
 35 North Main Street
 Falmouth, Massachusetts 02540
 Tel: 774-763-2461

Security and Technology Engineers
 Garris + Garris + Garris
 Consulting Engineers, Inc.
 370 Faynes Corner Road
 Dartmouth, Massachusetts 02747
 Tel: 508-689-5700

Code Consultant
 JENSEN HUGHES
 117 Metro Center Blvd
 Warwick, Rhode Island 02886
 Tel: 401-736-8992

Owner's Project Manager
 Diestelhorst Projects, Inc.
 112 South Street
 Boston, Massachusetts 02111
 Tel: 508-255-0900

TOWN OF OAK BLUFFS
NEW TOWN HALL
 56 SCHOOL STREET
 OAK BLUFFS, MASSACHUSETTS

REVISIONS		
NO.	DATE	DESCRIPTION

PROGRESS SET, NOT FOR CONSTRUCTION

PROJECT NO.	OBTH	DATE BY	3 JANUARY 2018
DESIGNER	KKA	DATE	3 JANUARY 2018

ENLARGED BASEMENT LEVEL FLOOR PLAN

SCALE: 1/4" = 1'-0"
DATE PLOTTED: 1/2/2018 2:08:59 PM

A1.1b