



NOTE
"UNIT" SIZE DOES NOT
INCLUDE DOOR FRAME - TYP.

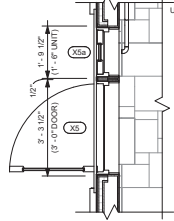


B ENLARGE STAIR 110 ENTRY
1/2" = 1'-0"

FLOOR FINISH LEGEND

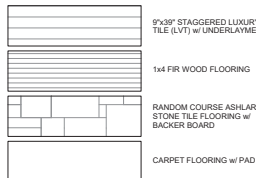

FURNITURE LEGEND

- A** 4-DRAWER TALL FILE CABINET (APPROX. 15" W. X 26 5/8" D. X 52" H. "NON 310 SERIES" OR EQUAL)
- B** 2-DRAWER SHORT FILE CABINET (APPROX. 15" W. X 26 5/8" D. X 25" H. "NON 310 SERIES" OR EQUAL)
- C** 30" X 60" DESK WITH 30" RETURN AND TASK CHAIR
- C1** 30" X 72" DESK WITH 30" RETURN AND TASK CHAIR
- C2** 30" X 60" DESK WITH TASK CHAIR
- D** GUEST CHAIR
- E** 36" SQUARE MEETING TABLE WITH 4 CHAIRS
- F** LARGE CONFERENCE TABLE WITH 8 CHAIRS
- G** 60" X 18" CREDENZA
- H** OVERSIZED DESK WITH 42" RETURN AND TASK CHAIR
- I** 3' X 6' MEETING TABLE WITH 2 CHAIRS
- J** FLAT FILE
- K** 4 SHELF BOOKSHELF, 30" W. X 60" H.
- L** 36" X 72" WORK TABLE
- M** 42" X 72" CONFERENCE TABLE WITH 6 CHAIRS
- N** 2' X 4' WORK TABLE
- O** 30" W. X 18" D. X 6" H. STORAGE CABINET
- P** 2-DRAWER TALL LATERAL FILE CABINET (APPROX. 30" W. X 19 1/4" D. X 28" H.)
- Q** 4-DRAWER TALL LATERAL FILE CABINET (APPROX. 30" W. X 19 1/4" D. X 53" H.)
- R** SURFACE MOUNTED OR SEMI-RECESSED FIRE EXTINGUISHER CABINET. F.E. TYPE T.B.D.

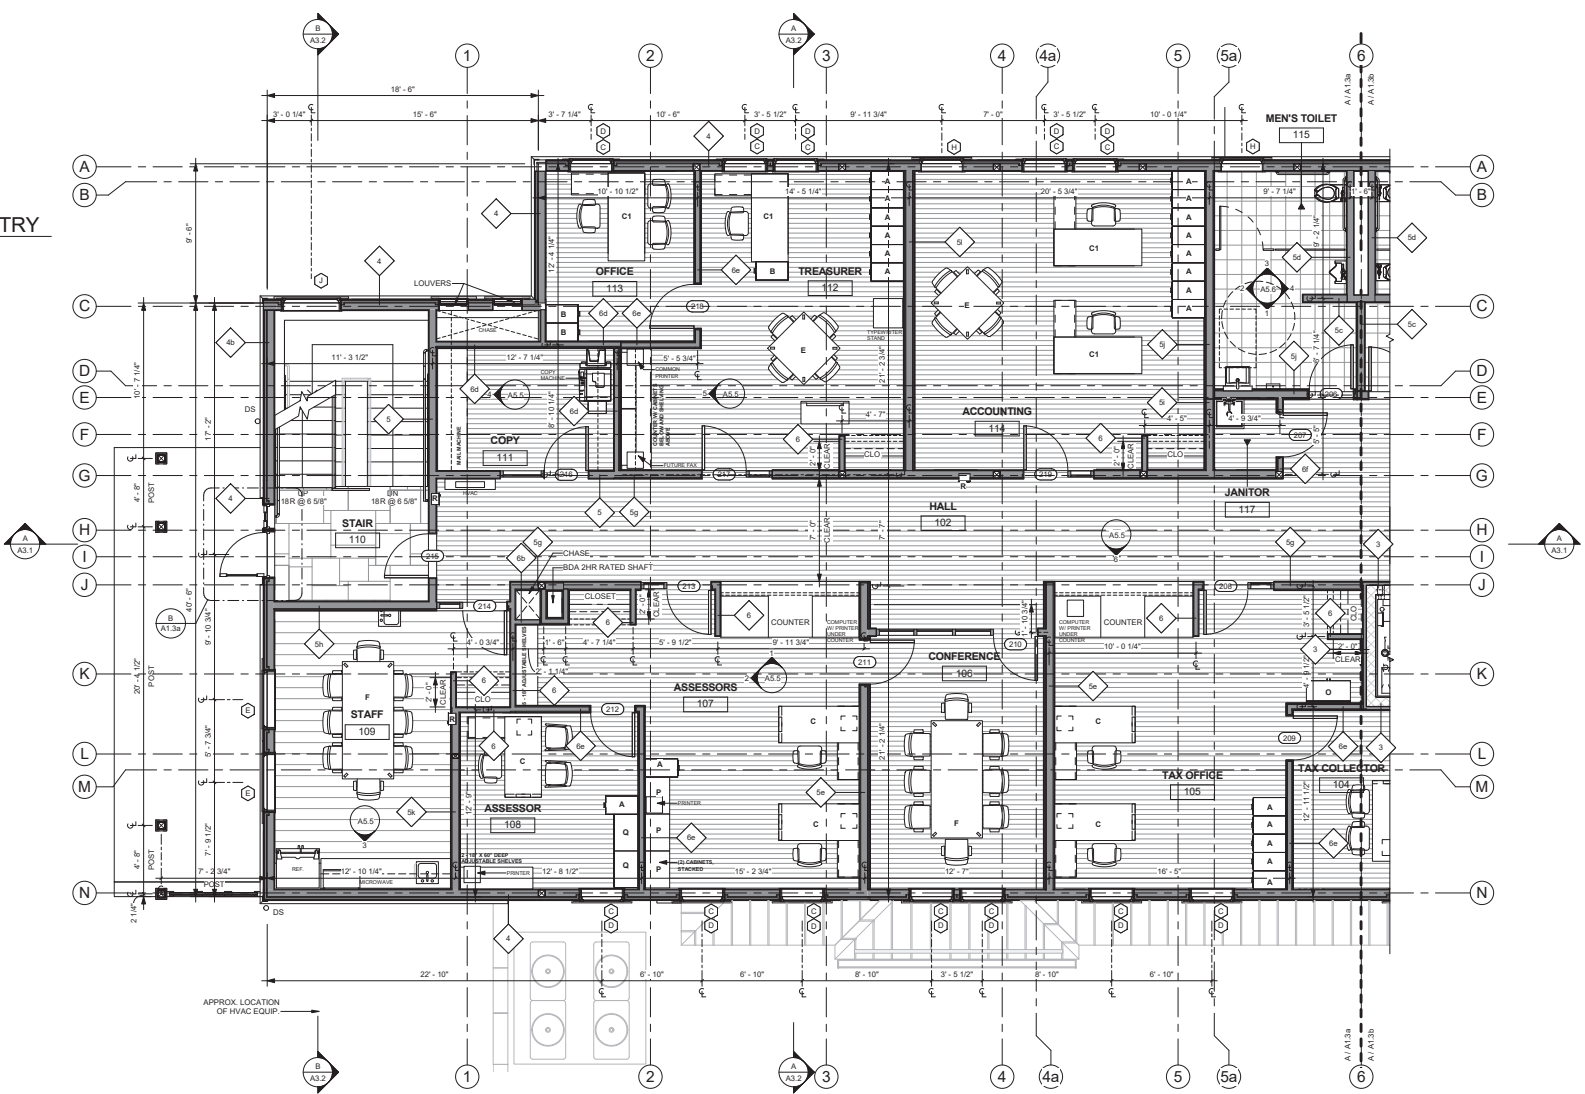

A MAIN LEVEL - ENLARGED FLOOR PLAN WEST
1/4" = 1'-0"

Architect



JK Architects, LLC
189 Main Street
Falmouth, Massachusetts 02540
Tel. 508-540-0075

Civil / Structural Engineers
John Lohy, P.E.
12 Surveys Lane
Wareham, Massachusetts 02568
Tel. 508-493-5153

Mechanical, Electrical, Plumbing and Fire Protection Engineers
Griffin & Vary, Inc.
12 Kendrick Road
Wareham, Massachusetts 02571
Tel. 508-255-0500

Landscape Architect
T.L. Shoup
35 North Main Street
Falmouth, Massachusetts 02540
Tel. 774-763-2461

Security and Technology Engineers
Genes - Calvada - Crespo Consulting Engineers, Inc.
370 Fairview Corner Road
Dartmouth, Massachusetts 02747
Tel. 508-698-5700

Code Consultant
JENSEN HUGHES
117 Metro Center Blvd
Wareham, Rhode Island 02886
Tel. 401-735-8992

Owner's Project Manager
Dancelan Projects, Inc.
112 South Street
Boston, Massachusetts 02111
Tel. 508-255-0000

TOWN OF OAK BLUFFS
NEW TOWN HALL
56 SCHOOL STREET
OAK BLUFFS, MASSACHUSETTS



REVISIONS

NO.	DATE	DESCRIPTION

PROJECT NO. 03-2018-01
DRAWN BY KKA
CHECKED BY
DATE 3 JANUARY 2018
SHEET TITLE ENLARGED MAIN LEVEL FLOOR PLAN

SCALE: As indicated

DATE: 3 JANUARY 2018

PROJECT NO. 03-2018-01


SCALE: As indicated

DATE: 3 JANUARY 2018


PROJECT NO. 03-2018-01

SCALE: As indicated

DATE: 3 JANUARY 2018

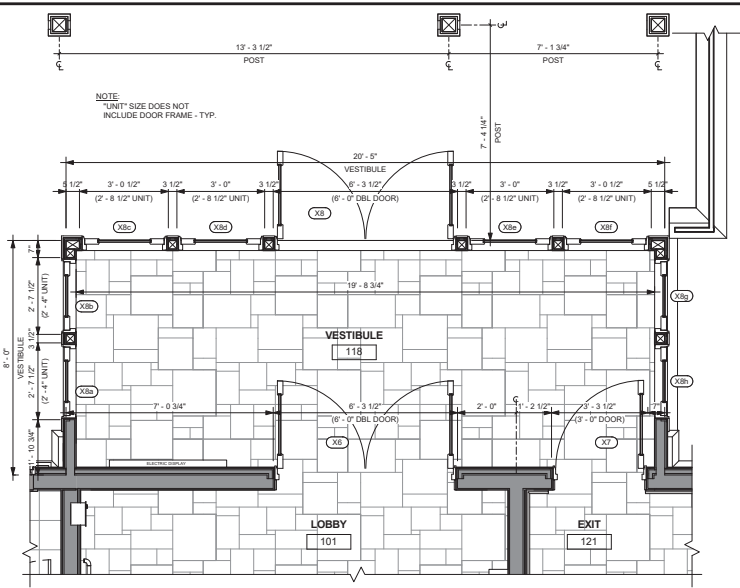

B ENLARGED VESTIBULE 118 PLAN
1/2" = 1'-0"

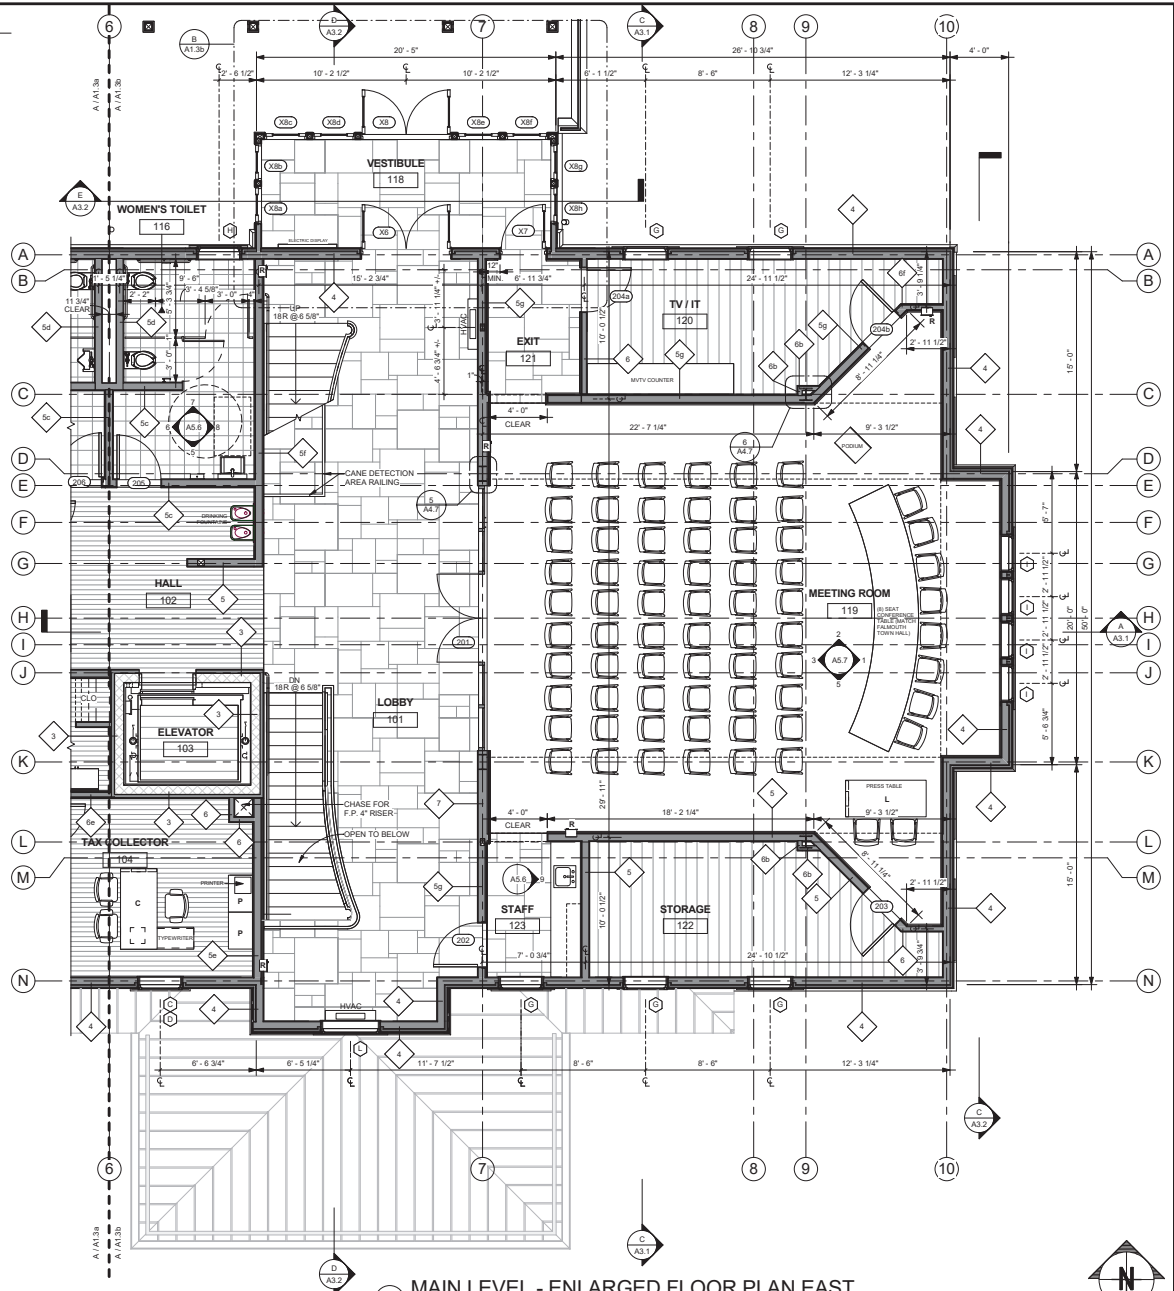

A MAIN LEVEL - ENLARGED FLOOR PLAN EAST
1/4" = 1'-0"

FURNITURE LEGEND

- A** 4-DRAWER TALL FILE CABINET (APPROX. 15" W. X 26.5" D. X 52" H. "HON 310 SERIES" OR EQUAL)
- B** 2-DRAWER SHORT FILE CABINET (APPROX. 15" W. X 26.5" D. X 29" H. "HON 310 SERIES" OR EQUAL)
- C** 30" X 60" DESK WITH 30" RETURN AND TASK CHAIR
- C1** 30" X 72" DESK WITH 30" RETURN AND TASK CHAIR
- C2** 30" X 60" DESK WITH TASK CHAIR
- D** GUEST CHAIR
- E** 36" SQUARE MEETING TABLE WITH 4 CHAIRS
- F** LARGE CONFERENCE TABLE WITH 8 CHAIRS
- G** 60" X 18" CREDENZA
- H** OVERSIZED DESK WITH 42" RETURN AND TASK CHAIR
- I** 3' X 6' MEETING TABLE WITH 2 CHAIRS
- J** FLAT FILE
- K** 4 SHELF BOOKSHELF, 36" W. X 60" H.
- L** 36" X 72" WORK TABLE
- M** 42" X 72" CONFERENCE TABLE WITH 6 CHAIRS
- N** 2' X 4' WORK TABLE
- O** 36" W. X 18" D. X 6" H. STORAGE CABINET
- P** 2-DRAWER TALL LATERAL FILE CABINET (APPROX. 30" W. X 18 1/4" D. X 26 1/4" H.)
- Q** 4-DRAWER TALL LATERAL FILE CABINET (APPROX. 30" W. X 18 1/4" D. X 53" H.)
- R** SURFACE MOUNTED OR SEMI-RECESSED FIRE EXTINGUISHER CABINET, F.E. TYPE T.B.D.

FLOOR FINISH LEGEND

- 9"X9" STAGGERED LUXURY VINYL TILE (LVT) w/ UNDERLAYMENT
- 1x4 FIR WOOD FLOORING
- RANDOM COURSE ASHLAR STONE TILE FLOORING w/ BACKER BOARD
- CARPET FLOORING w/ PAD

Architect
JK
Keanan + Kirby Architects, LLC
189 Main Street
Falmouth, Massachusetts 02540
Tel. 508-540-0075

Civil / Structural Engineers
John Lohry, P.E.
12 Surveyors Lane
Wareham, Massachusetts 02568
Tel. 508-493-1153

Mechanical, Electrical, Plumbing and Fire Protection Engineers
Griffin & Vary, Inc.
12 Kendrick Road
Wareham, Massachusetts 02571
Tel. 508-555-0500

Landscape Architect
T.L. Shoup
35 North Main Street
Falmouth, Massachusetts 02540
Tel. 774-763-2461

Security and Technology Engineers
Garcia - Calvada - Donovan
Consulting Engineers, Inc.
370 Faywood Corner Road
Dartmouth, Massachusetts 02747
Tel. 508-668-5700

Code Consultant
JENSEN HUGHES
117 Metro Center Blvd
Wareham, Rhode Island 02886
Tel. 401-736-8592

Owner's Project Manager
Dawson Projects, Inc.
112 South Street
Boston, Massachusetts 02111
Tel. 508-255-0000

**TOWN OF OAK BLUFFS
NEW TOWN HALL
56 SCHOOL STREET
OAK BLUFFS, MASSACHUSETTS**

REVISIONS

NO.	DATE	DESCRIPTION

PROCESSED BY: KKA
DATE: 3 JANUARY 2018
PROJECT: ENLARGED MAIN LEVEL FLOOR PLAN

A1.3b

1/2/2018 2:08:17 PM