



FIRST FLOOR PLAN - EXISTING

SCALE: 1/4" = 1'-0"

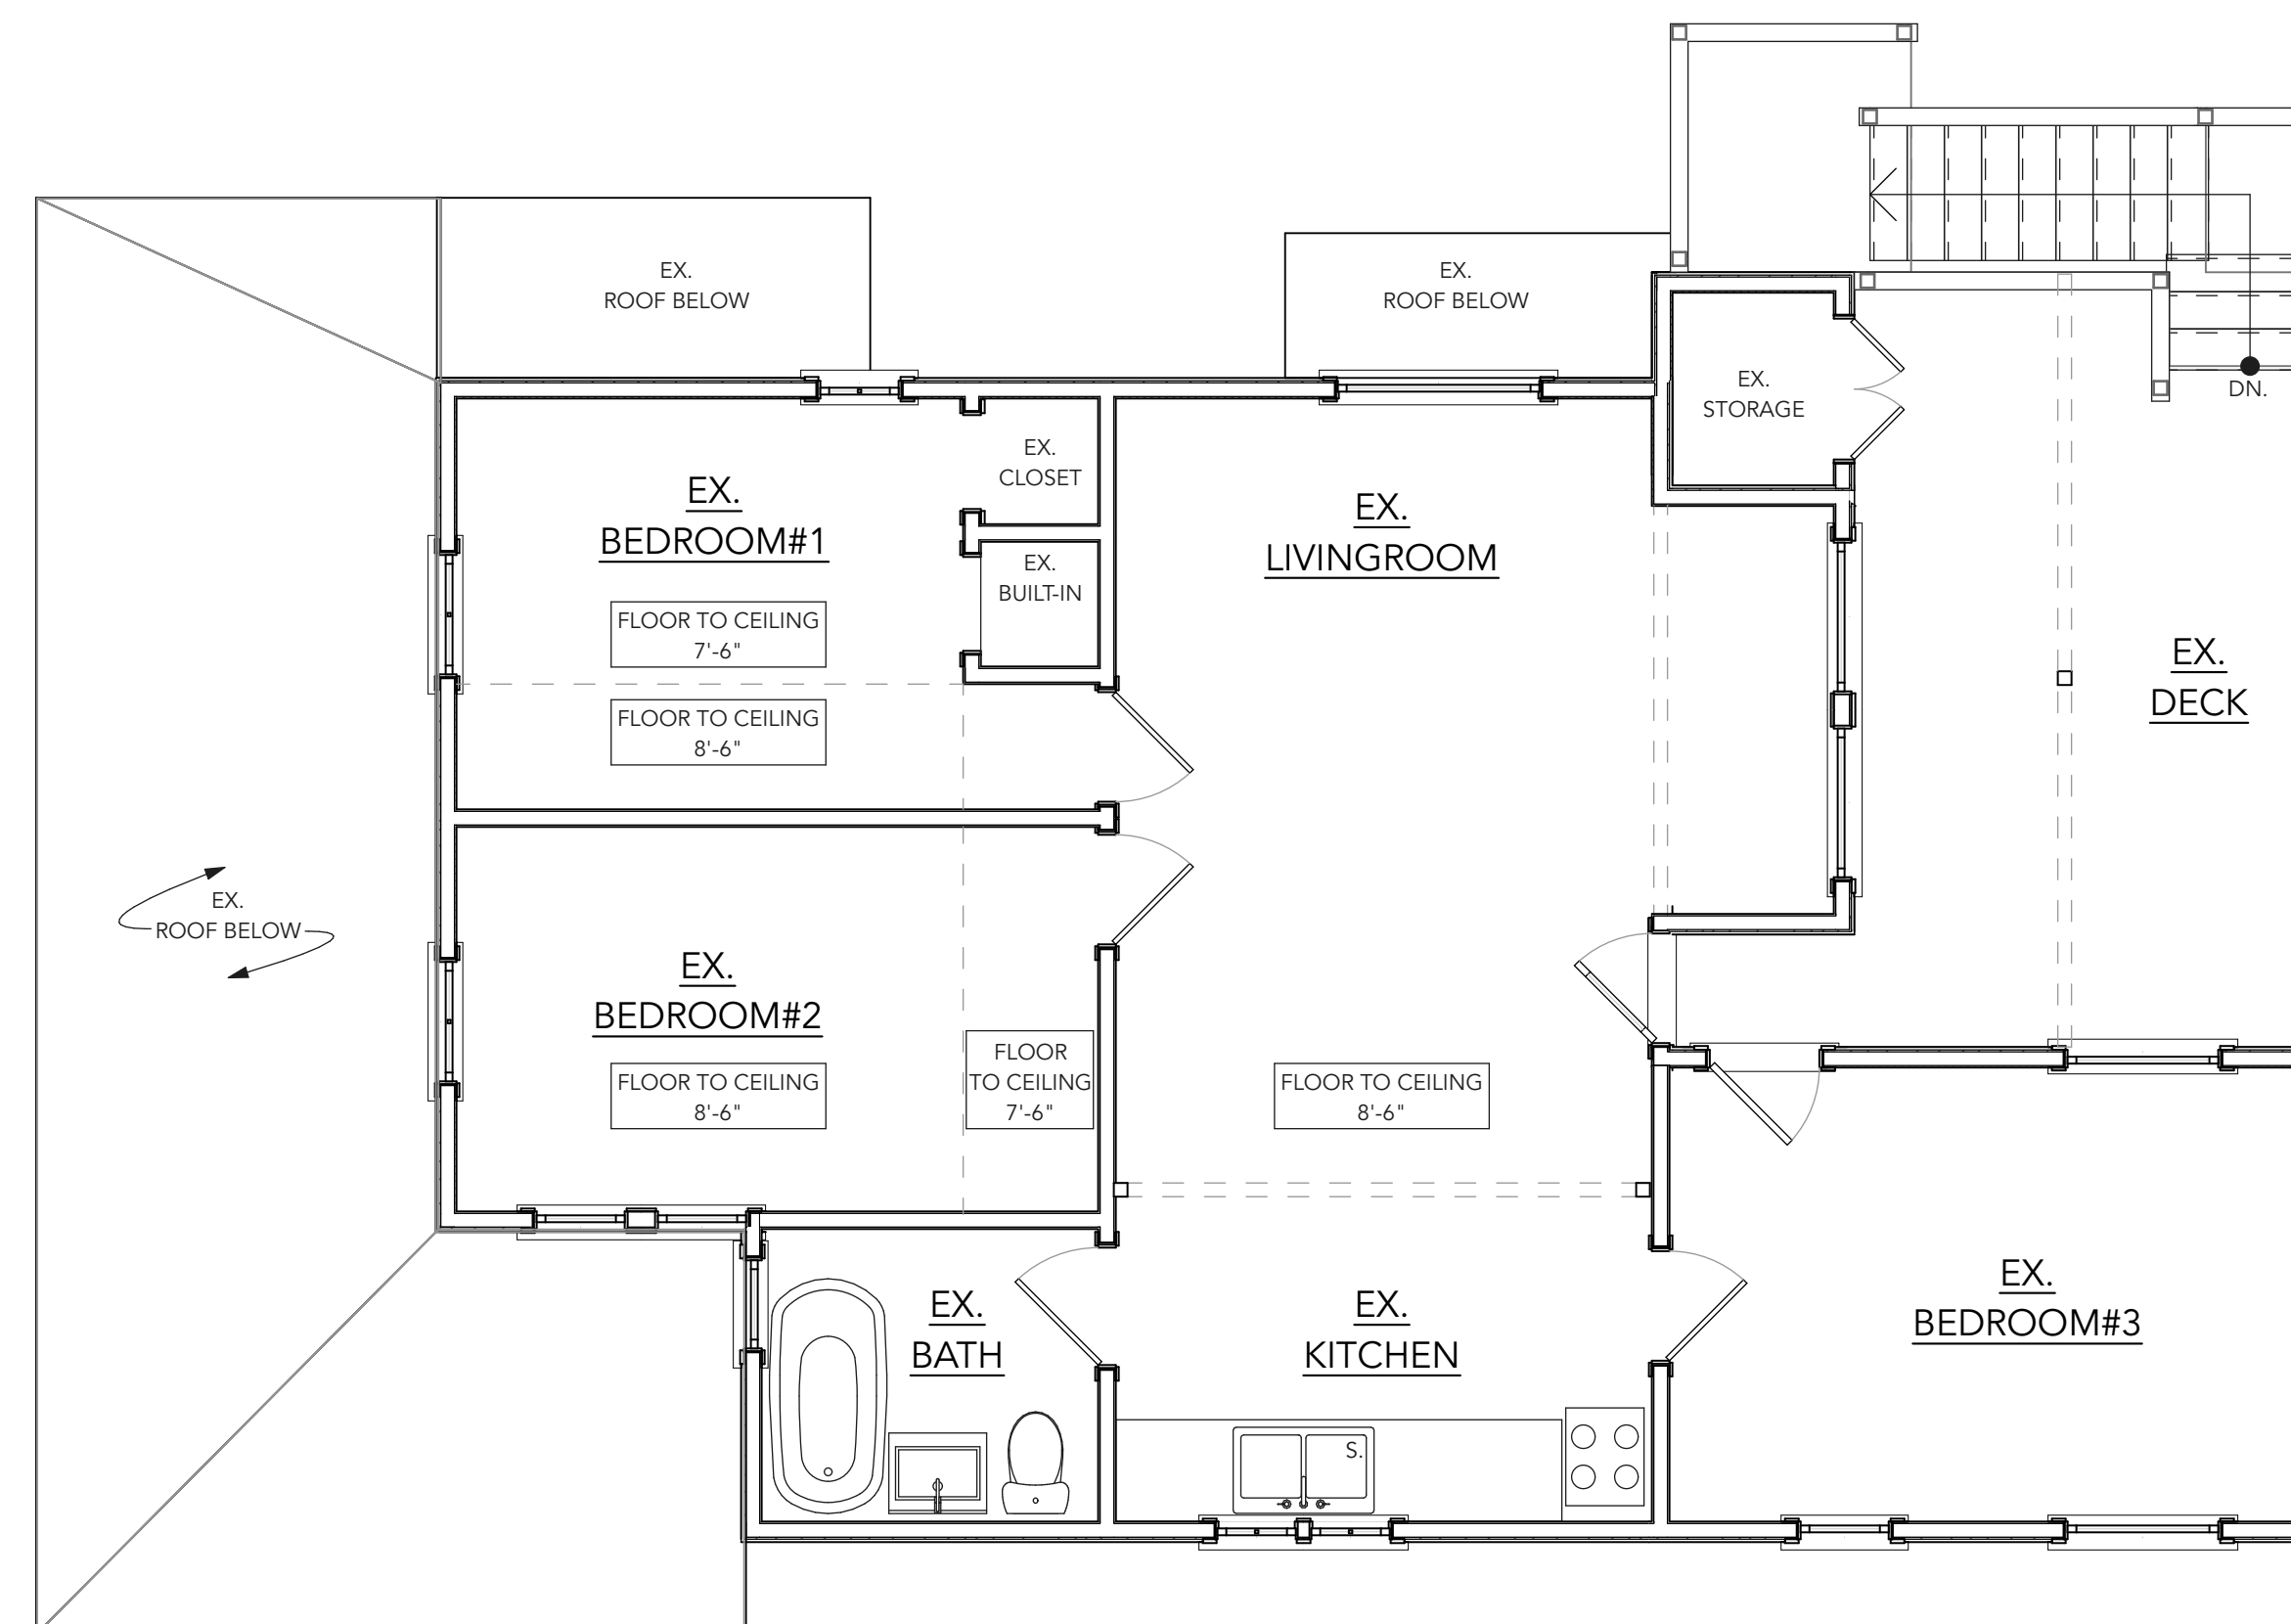


SECOND FLOOR PLAN - EXISTING

SCALE: 1/4" = 1'-0"

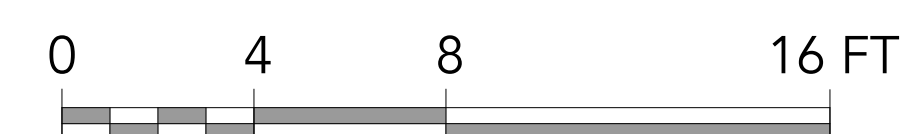

PERMIT SET
NOT FOR CONSTRUCTION

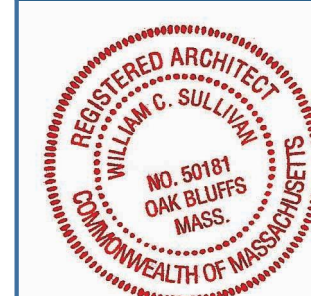

SET:	DATE:

PROJECT NAME: **THE RED CAT**
 ADDRESS: **14 KENNEBEC AVENUE OAK BLUFFS, MA 02557**
 SHEET TITLE: **EXISTING FLOOR PLANS**

DRAWN BY:	JG
DATE:	2020-01-13
MAP/PARCEL:	9-29-0
JOB #:	19R04
DRAWING #:	

X-01



WEST ELEVATION - EXISTING

SCALE: 1/4" = 1'-0"




NORTH ELEVATION - EXISTING

SCALE: 1/4" = 1'-0"




EAST ELEVATION - EXISTING

SCALE: 1/4" = 1'-0"

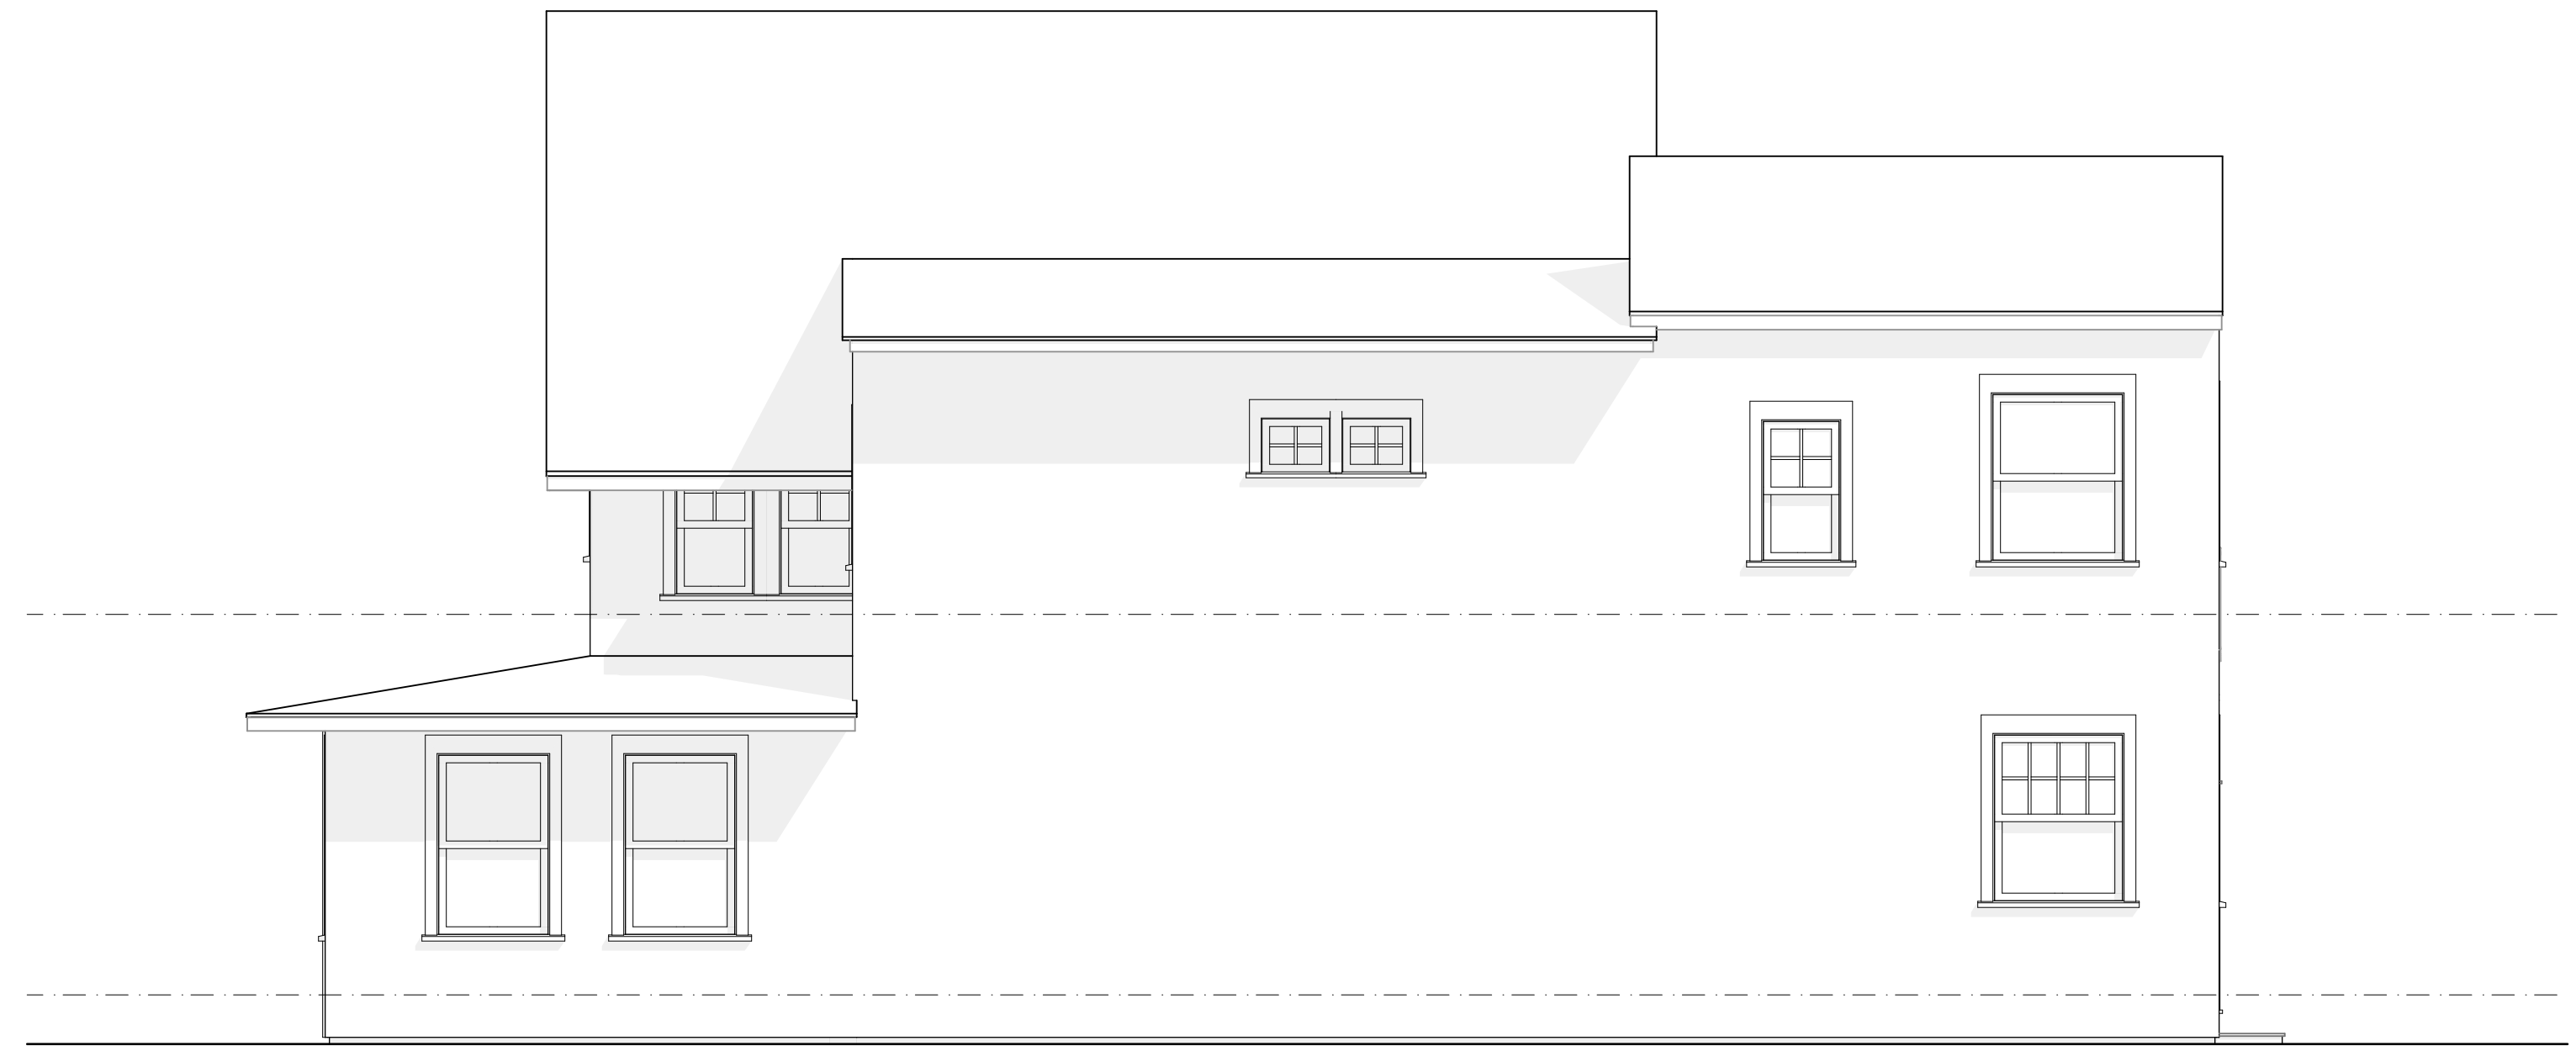


SOUTH ELEVATION - EXISTING

SCALE: 1/4" = 1'-0"

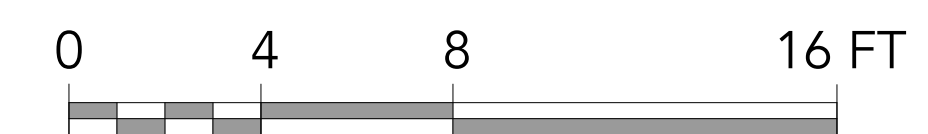

PERMIT SET
NOT FOR CONSTRUCTION

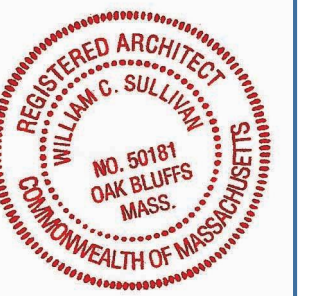

SET:	DATE:

PROJECT NAME: **THE RED CAT**
ADDRESS: 14 KENNEBEC AVENUE OAK BLUFFS, MA 02557
SHEET TITLE: **EXISTING EXTERIOR ELEVATIONS**

DRAWN BY:	JG
DATE:	2020-01-13
MAP/PARCEL:	9-29-0
JOB #:	19R04
DRAWING #:	