


**ROOF PLAN - EXISTING**

SCALE: 1/4" = 1'-0"

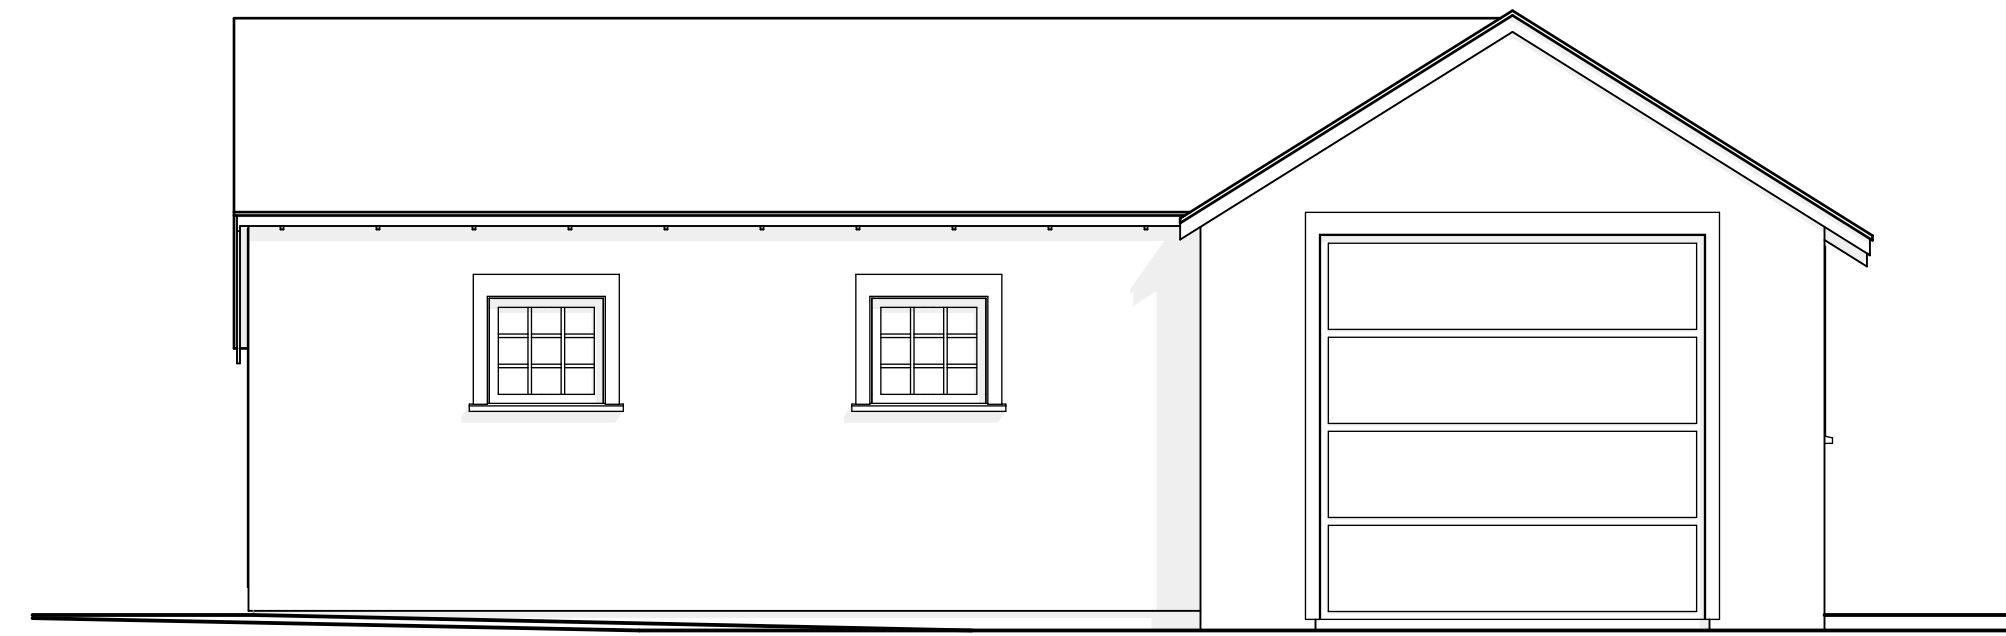


**WEST ELEVATION - EXISTING**

SCALE: 1/4" = 1'-0"




**NORTH ELEVATION - EXISTING**

SCALE: 1/4" = 1'-0"

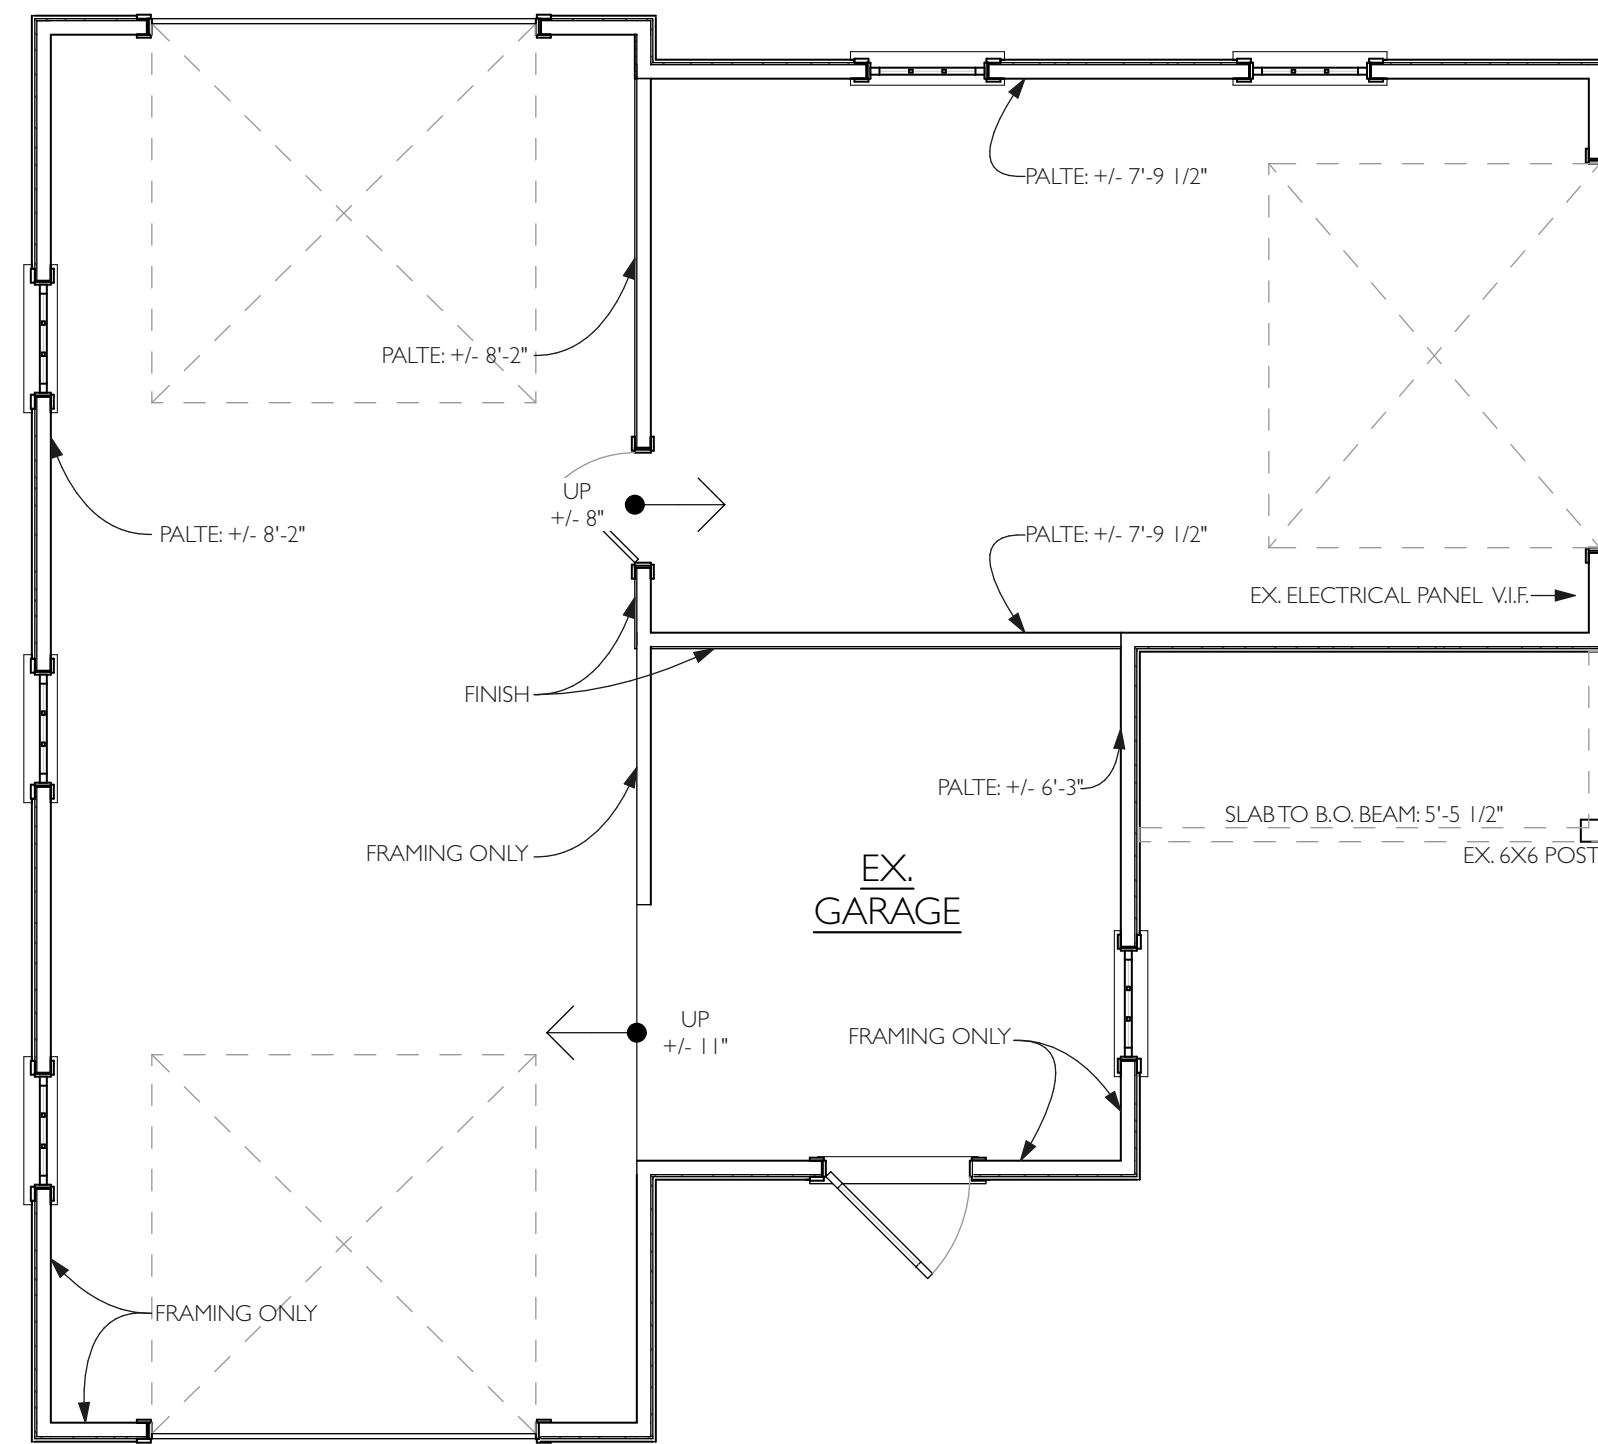


**FIRST FLOOR PLAN - EXISTING**

SCALE: 1/4" = 1'-0"

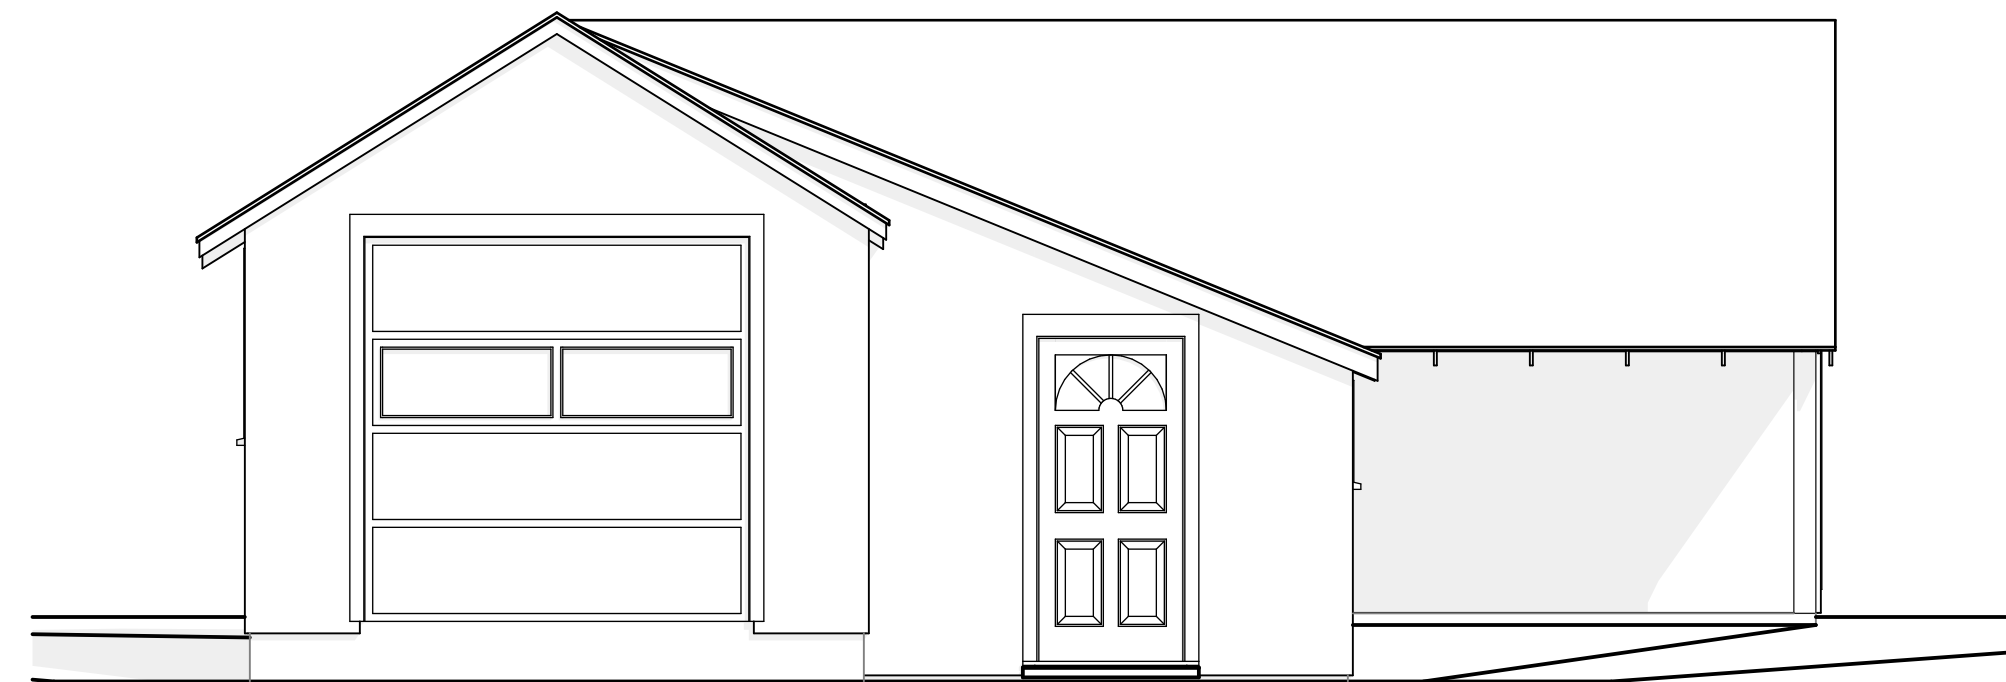



**EAST ELEVATION - EXISTING**

SCALE: 1/4" = 1'-0"

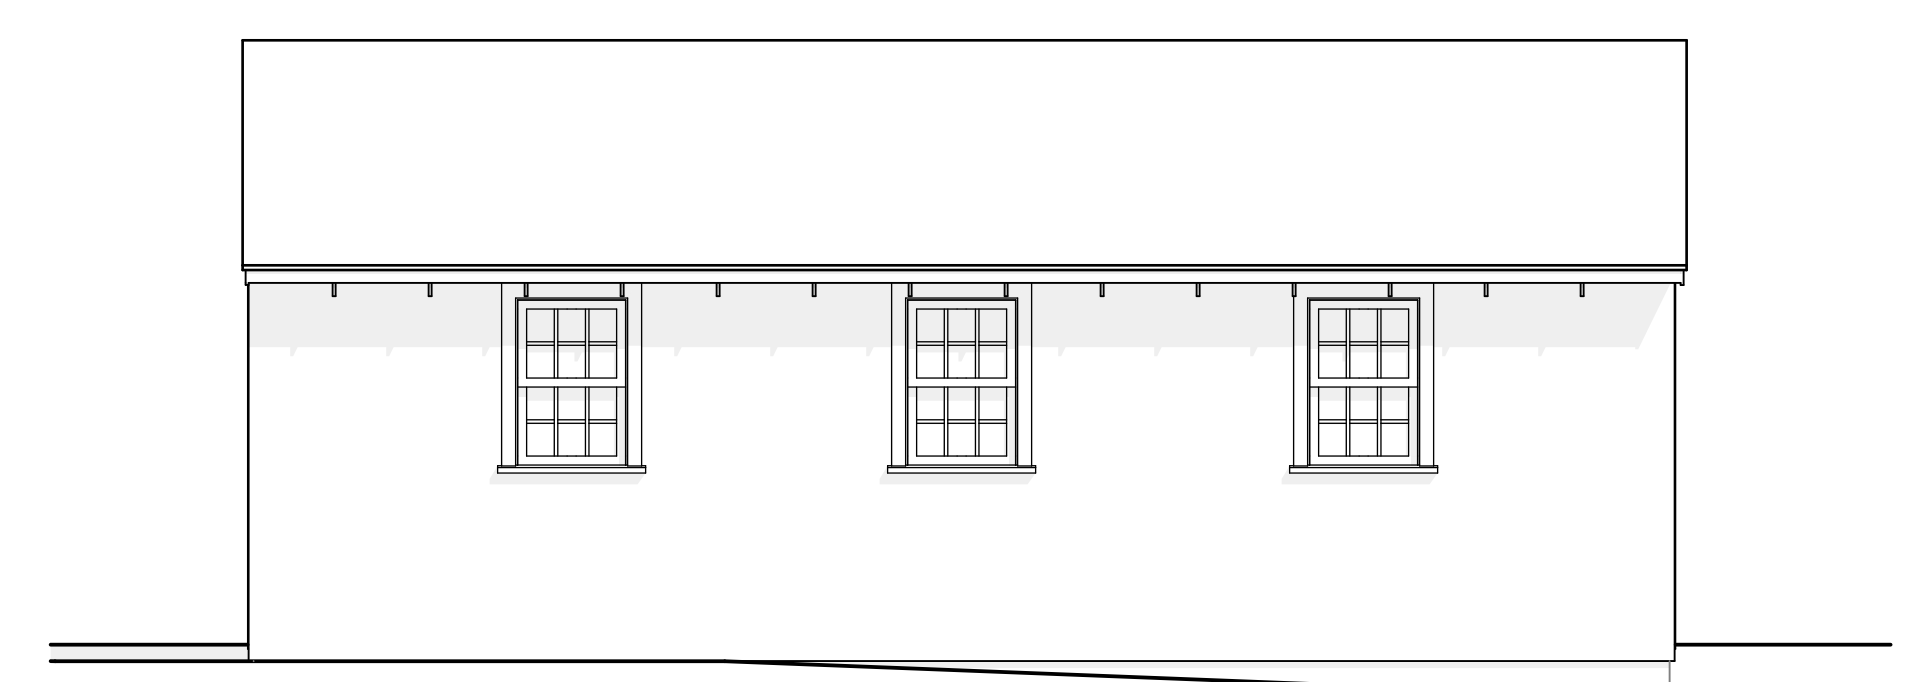


**SOUTH ELEVATION - EXISTING**

SCALE: 1/4" = 1'-0"

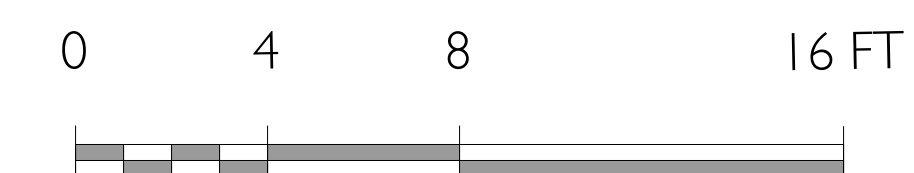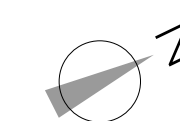

**NOT FOR CONSTRUCTION**

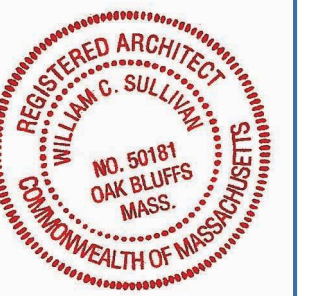

SET: DATE:

PROJECT NAME:  
ADDRESS:  
SHEET TITLE:

DRAWN BY: JG

DATE: 2020-09-23

MAP/PARCEL: 19-9

JOB #: 20B05

DRAWING #:

20B05

DRAWING #:

20B05

DRAWING #:

20B05

DRAWING #:

20B05

DRAWING #:

20B05

DRAWING #:

20B05

DRAWING #:

20B05