


**FIRST FLOOR PLAN - EXISTING**  
SCALE: 1/4" = 1'-0"

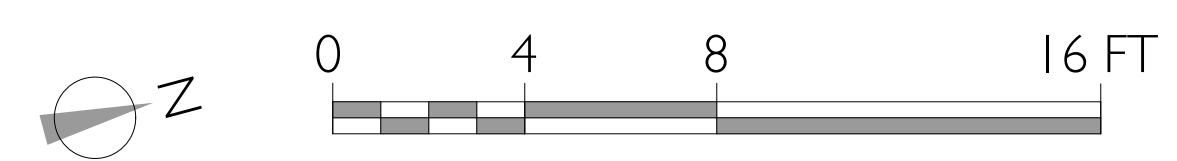

**NOT FOR CONSTRUCTION**




SET:	DATE:


**BLACKWOOD-JENSEN EXISTING**  
274 SEAVIEW AVENUE OAK BLUFFS, MA 02557  
**EXISTING FLOOR PLAN**

PROJECT NAME:	BLACKWOOD-JENSEN EXISTING
ADDRESS:	274 SEAVIEW AVENUE OAK BLUFFS, MA 02557
SHEET TITLE:	EXISTING FLOOR PLAN
DRAWN BY:	JG
DATE:	2020-09-17
MAP/PARCEL:	19-9
JOB #:	20B05
DRAWING #:	


**X-101**

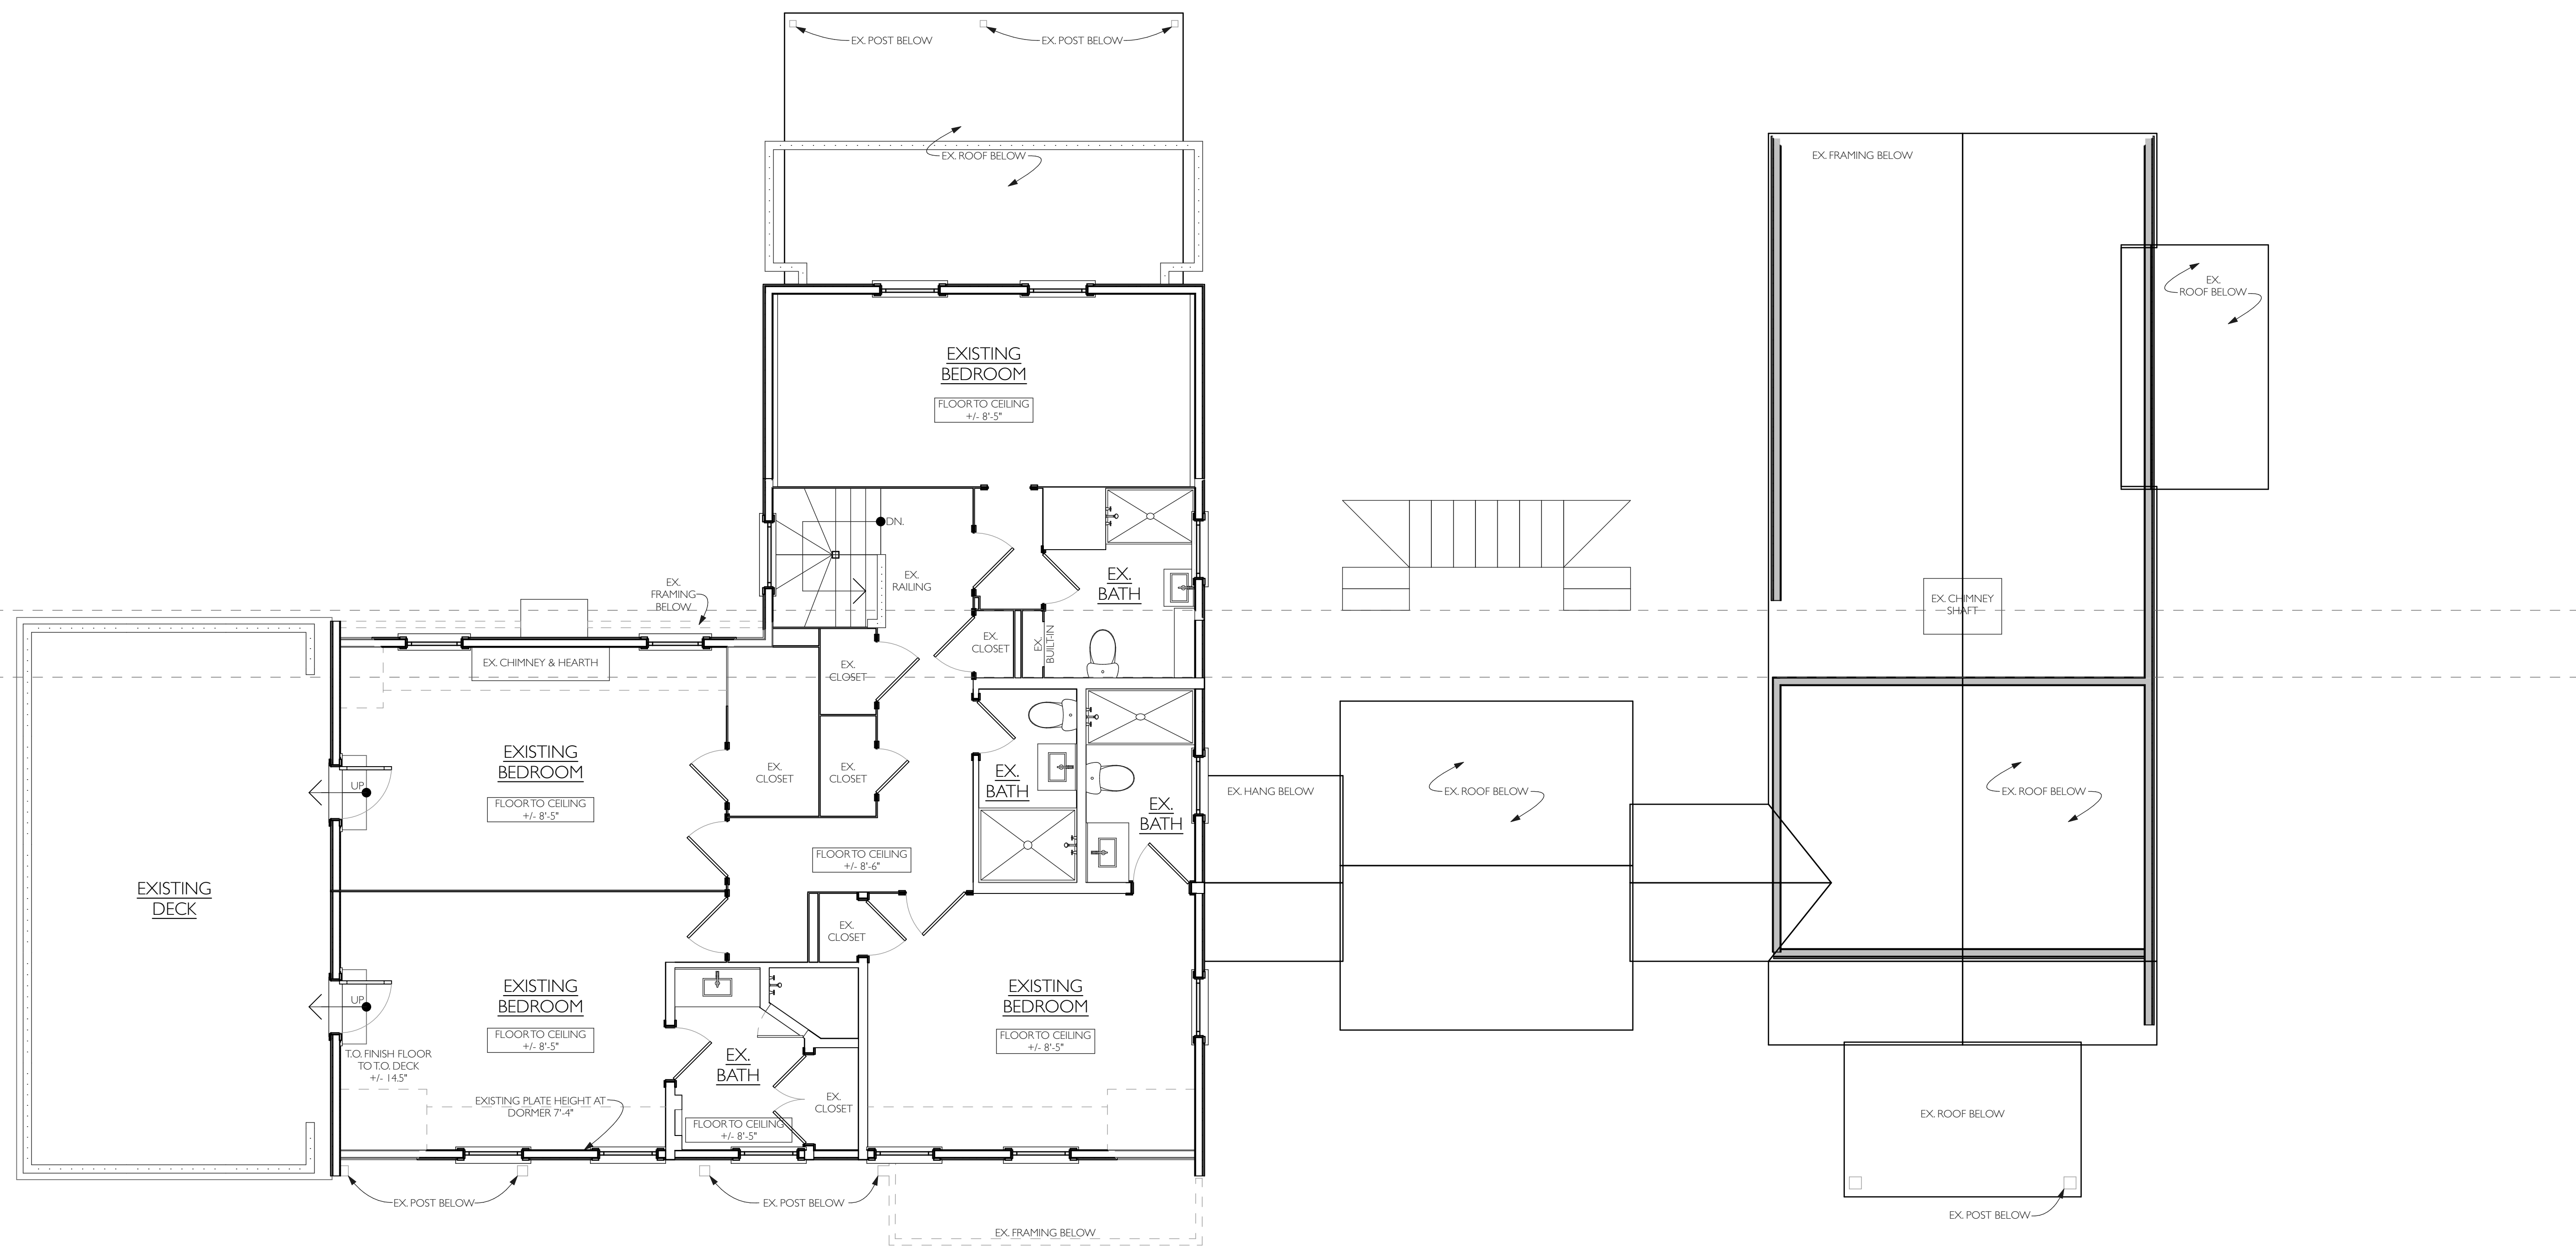

**SECOND FLOOR PLAN - EXISTING**  
SCALE: 1/4" = 1'-0"

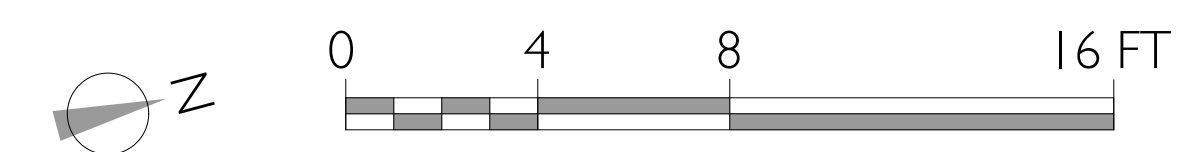

**NOT FOR CONSTRUCTION**

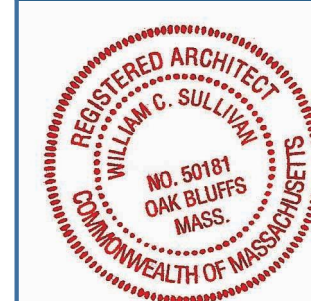

SET:	DATE:

**BLACKWOOD-JENSEN EXISTING**  
274 SEAVIEW AVENUE OAK BLUFFS, MA 02557  
**EXISTING SECOND FLOOR PLAN**

PROJECT NAME:	BLACKWOOD-JENSEN EXISTING
ADDRESS:	274 SEAVIEW AVENUE OAK BLUFFS, MA 02557
SHEET TITLE:	EXISTING SECOND FLOOR PLAN
DRAWN BY:	JG
DATE:	2020-09-17
MAP/PARCEL:	19-9
JOB #:	20B05
DRAWING #:	

**X-102**



**SOUTH ELEVATION - EXISTING**


SCALE 1/4" = 1'-0"



**WEST ELEVATION - EXISTING**

SCALE 1/4" = 1'-0"

**NOT FOR CONSTRUCTION**

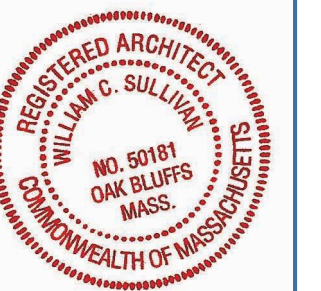


SET: DATE:

PROJECT NAME: **BLACKWOOD-JENSEN EXISTING**  
ADDRESS: **274 SEAVIEW AVENUE OAK BLUFFS, MA 02557**  
SHEET TITLE: **EXISTING EXTERIOR ELEVATIONS**

DRAWN BY: **JG**  
DATE: **2020-09-17**  
MAP/PARCEL: **19-9**  
JOB #: **20B05**  
DRAWING #:

**X-102**

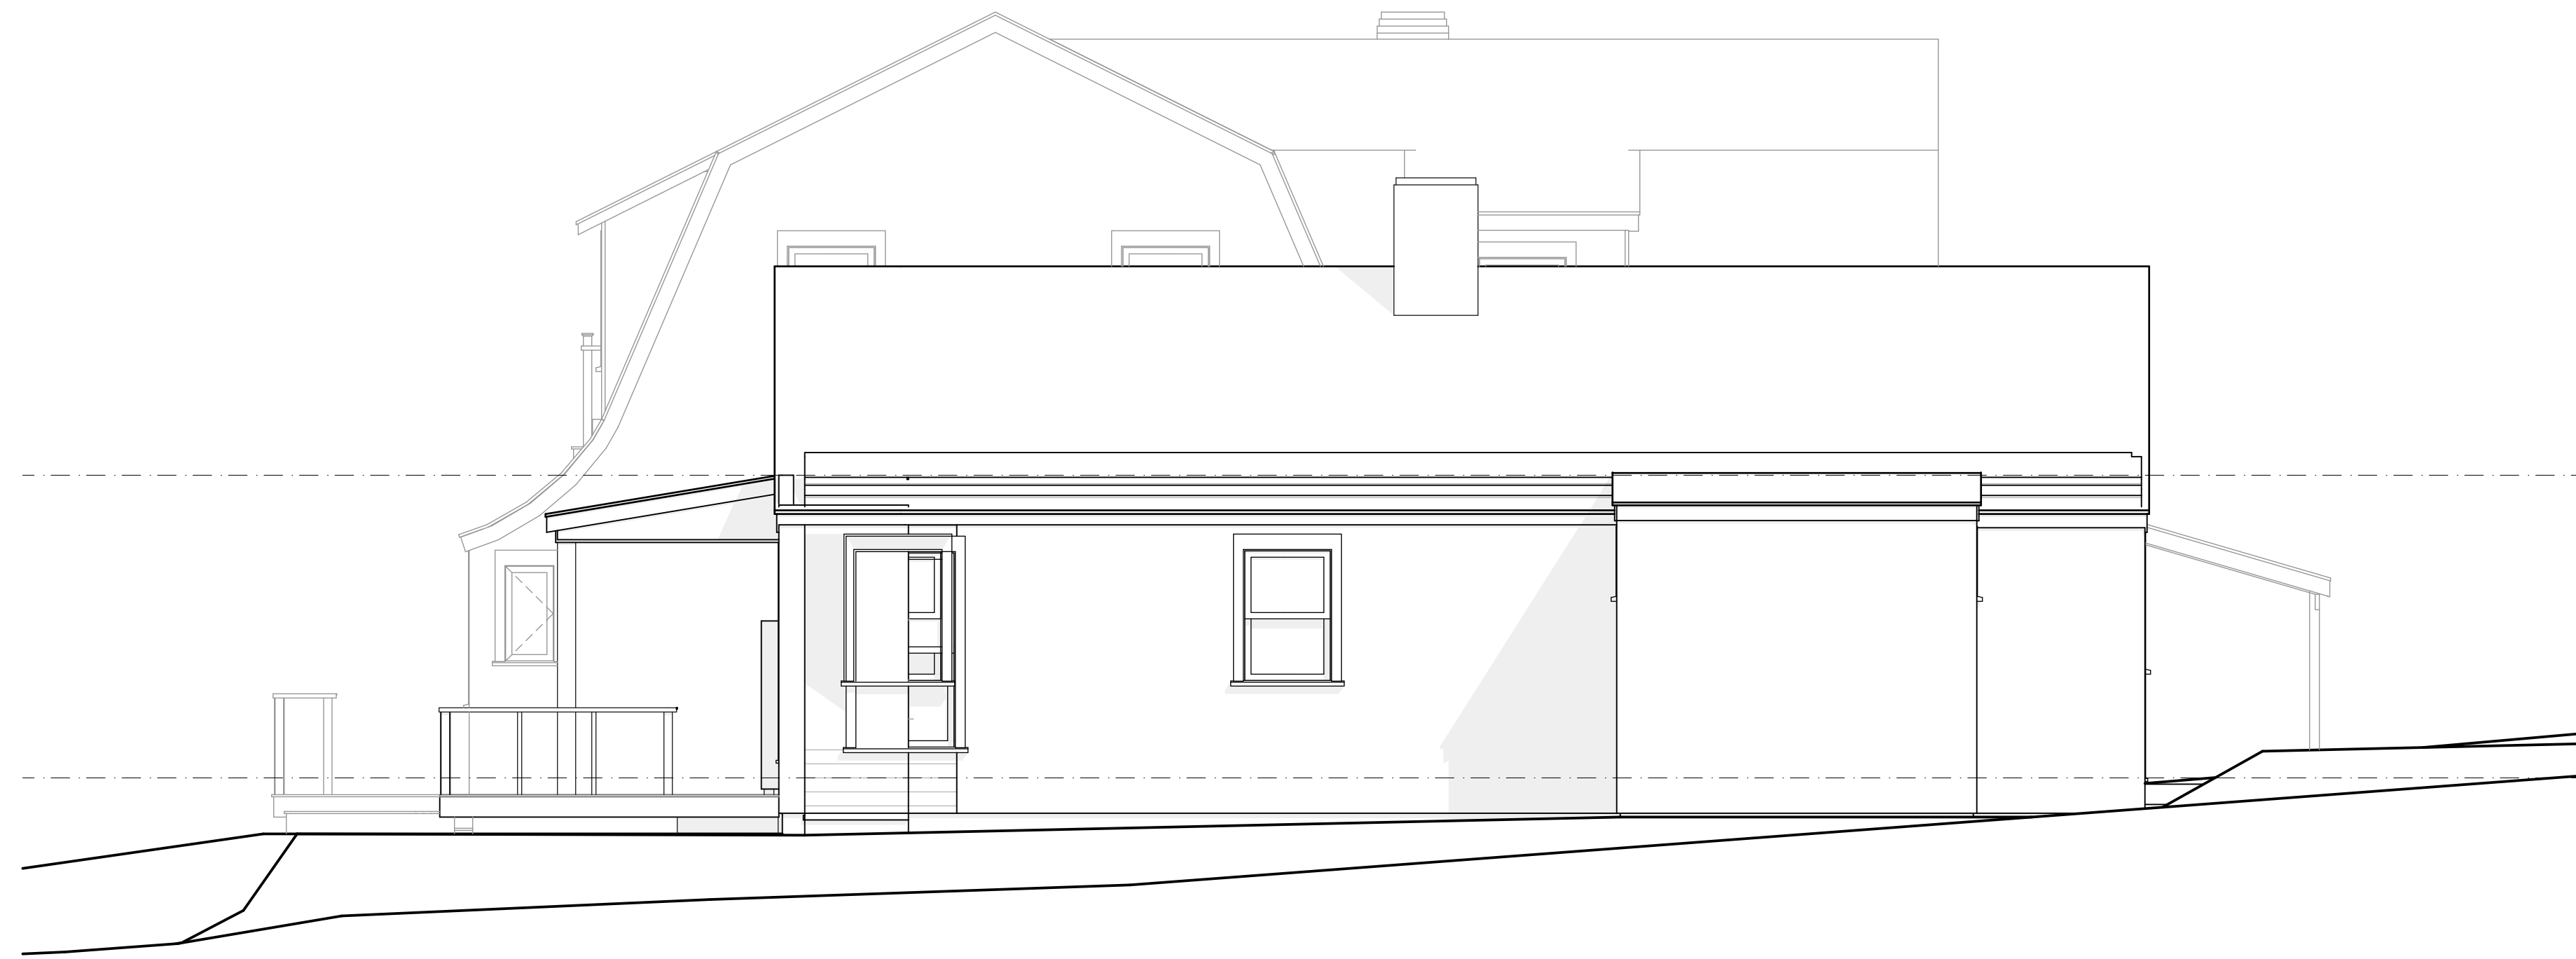

**NORTH ELEVATION - EXISTING**


SCALE 1/4" = 1'-0"



**EAST ELEVATION - EXISTING**

SCALE 1/4" = 1'-0"

**NOT FOR CONSTRUCTION**

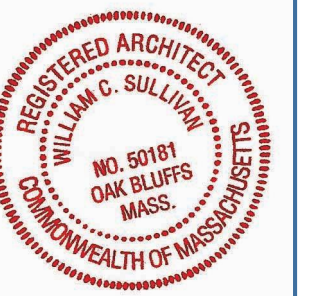


SET:	DATE:


**PROJECT NAME:** BLACKWOOD-JENSEN EXISTING  
**ADDRESS:** 274 SEAVIEW AVENUE OAK BLUFFS, MA 02557  
**SHEET TITLE:** EXISTING EXTERIOR ELEVATIONS

**DRAWN BY:** JG  
**DATE:** 2020-09-17  
**MAP/PARCEL:** 19-9  
**JOB #:** 20B05  
**DRAWING #:**

**X-103**

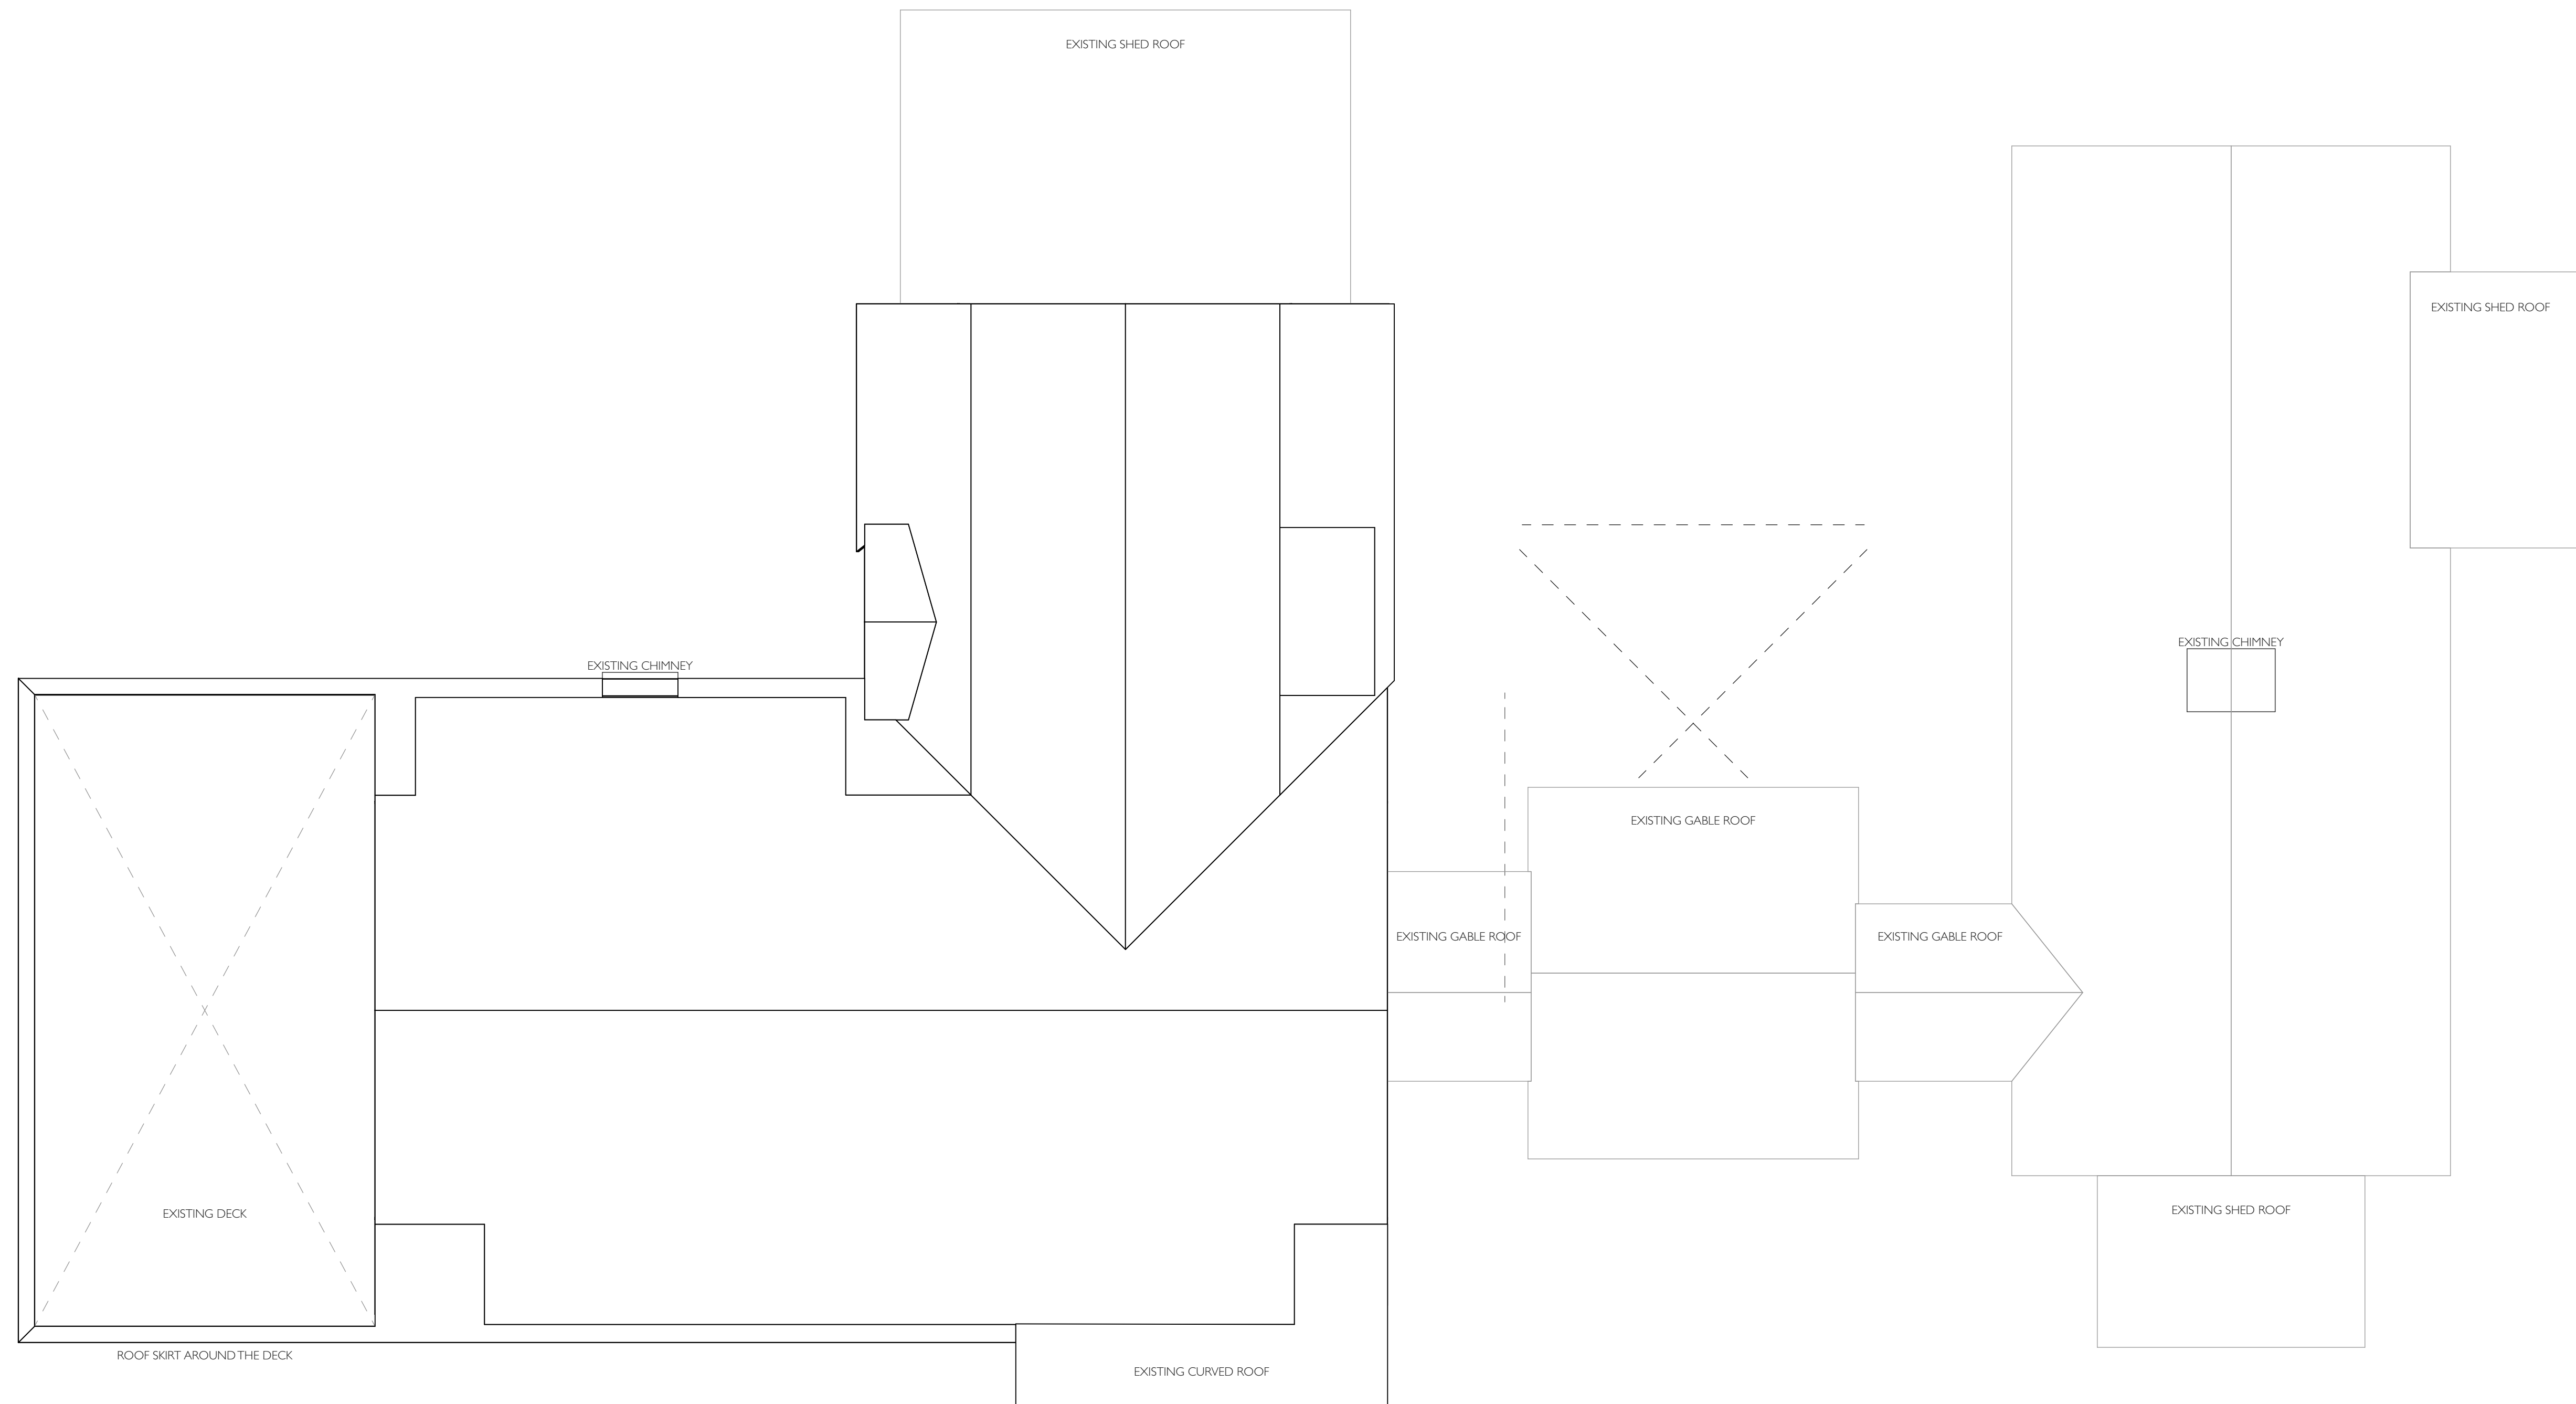

**ROOF PLAN - EXISTING**  
SCALE: 1/4" = 1'-0"

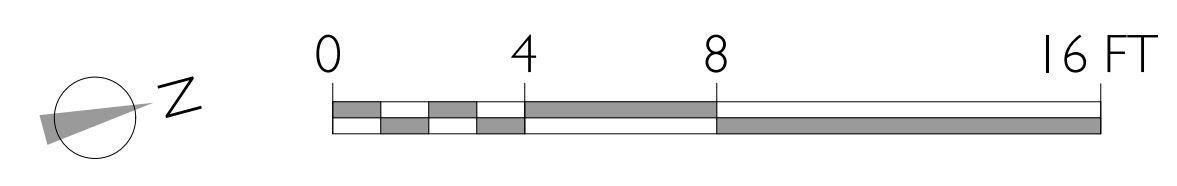

**NOT FOR CONSTRUCTION**



SET:	DATE:

PROJECT NAME: **BLACKWOOD-JENSEN EXISTING**  
 ADDRESS: **274 SEAVIEW AVENUE OAK BLUFFS, MA 02557**  
 SHEET TITLE: **EXISTING ROOF PLAN**

DRAWN BY: **JG**  
 DATE: **2020-09-17**  
 MAP/PARCEL: **19-9**  
 JOB #: **20B05**  
 DRAWING #:

**X-104**