



GRADING DETAIL
1" = 10'

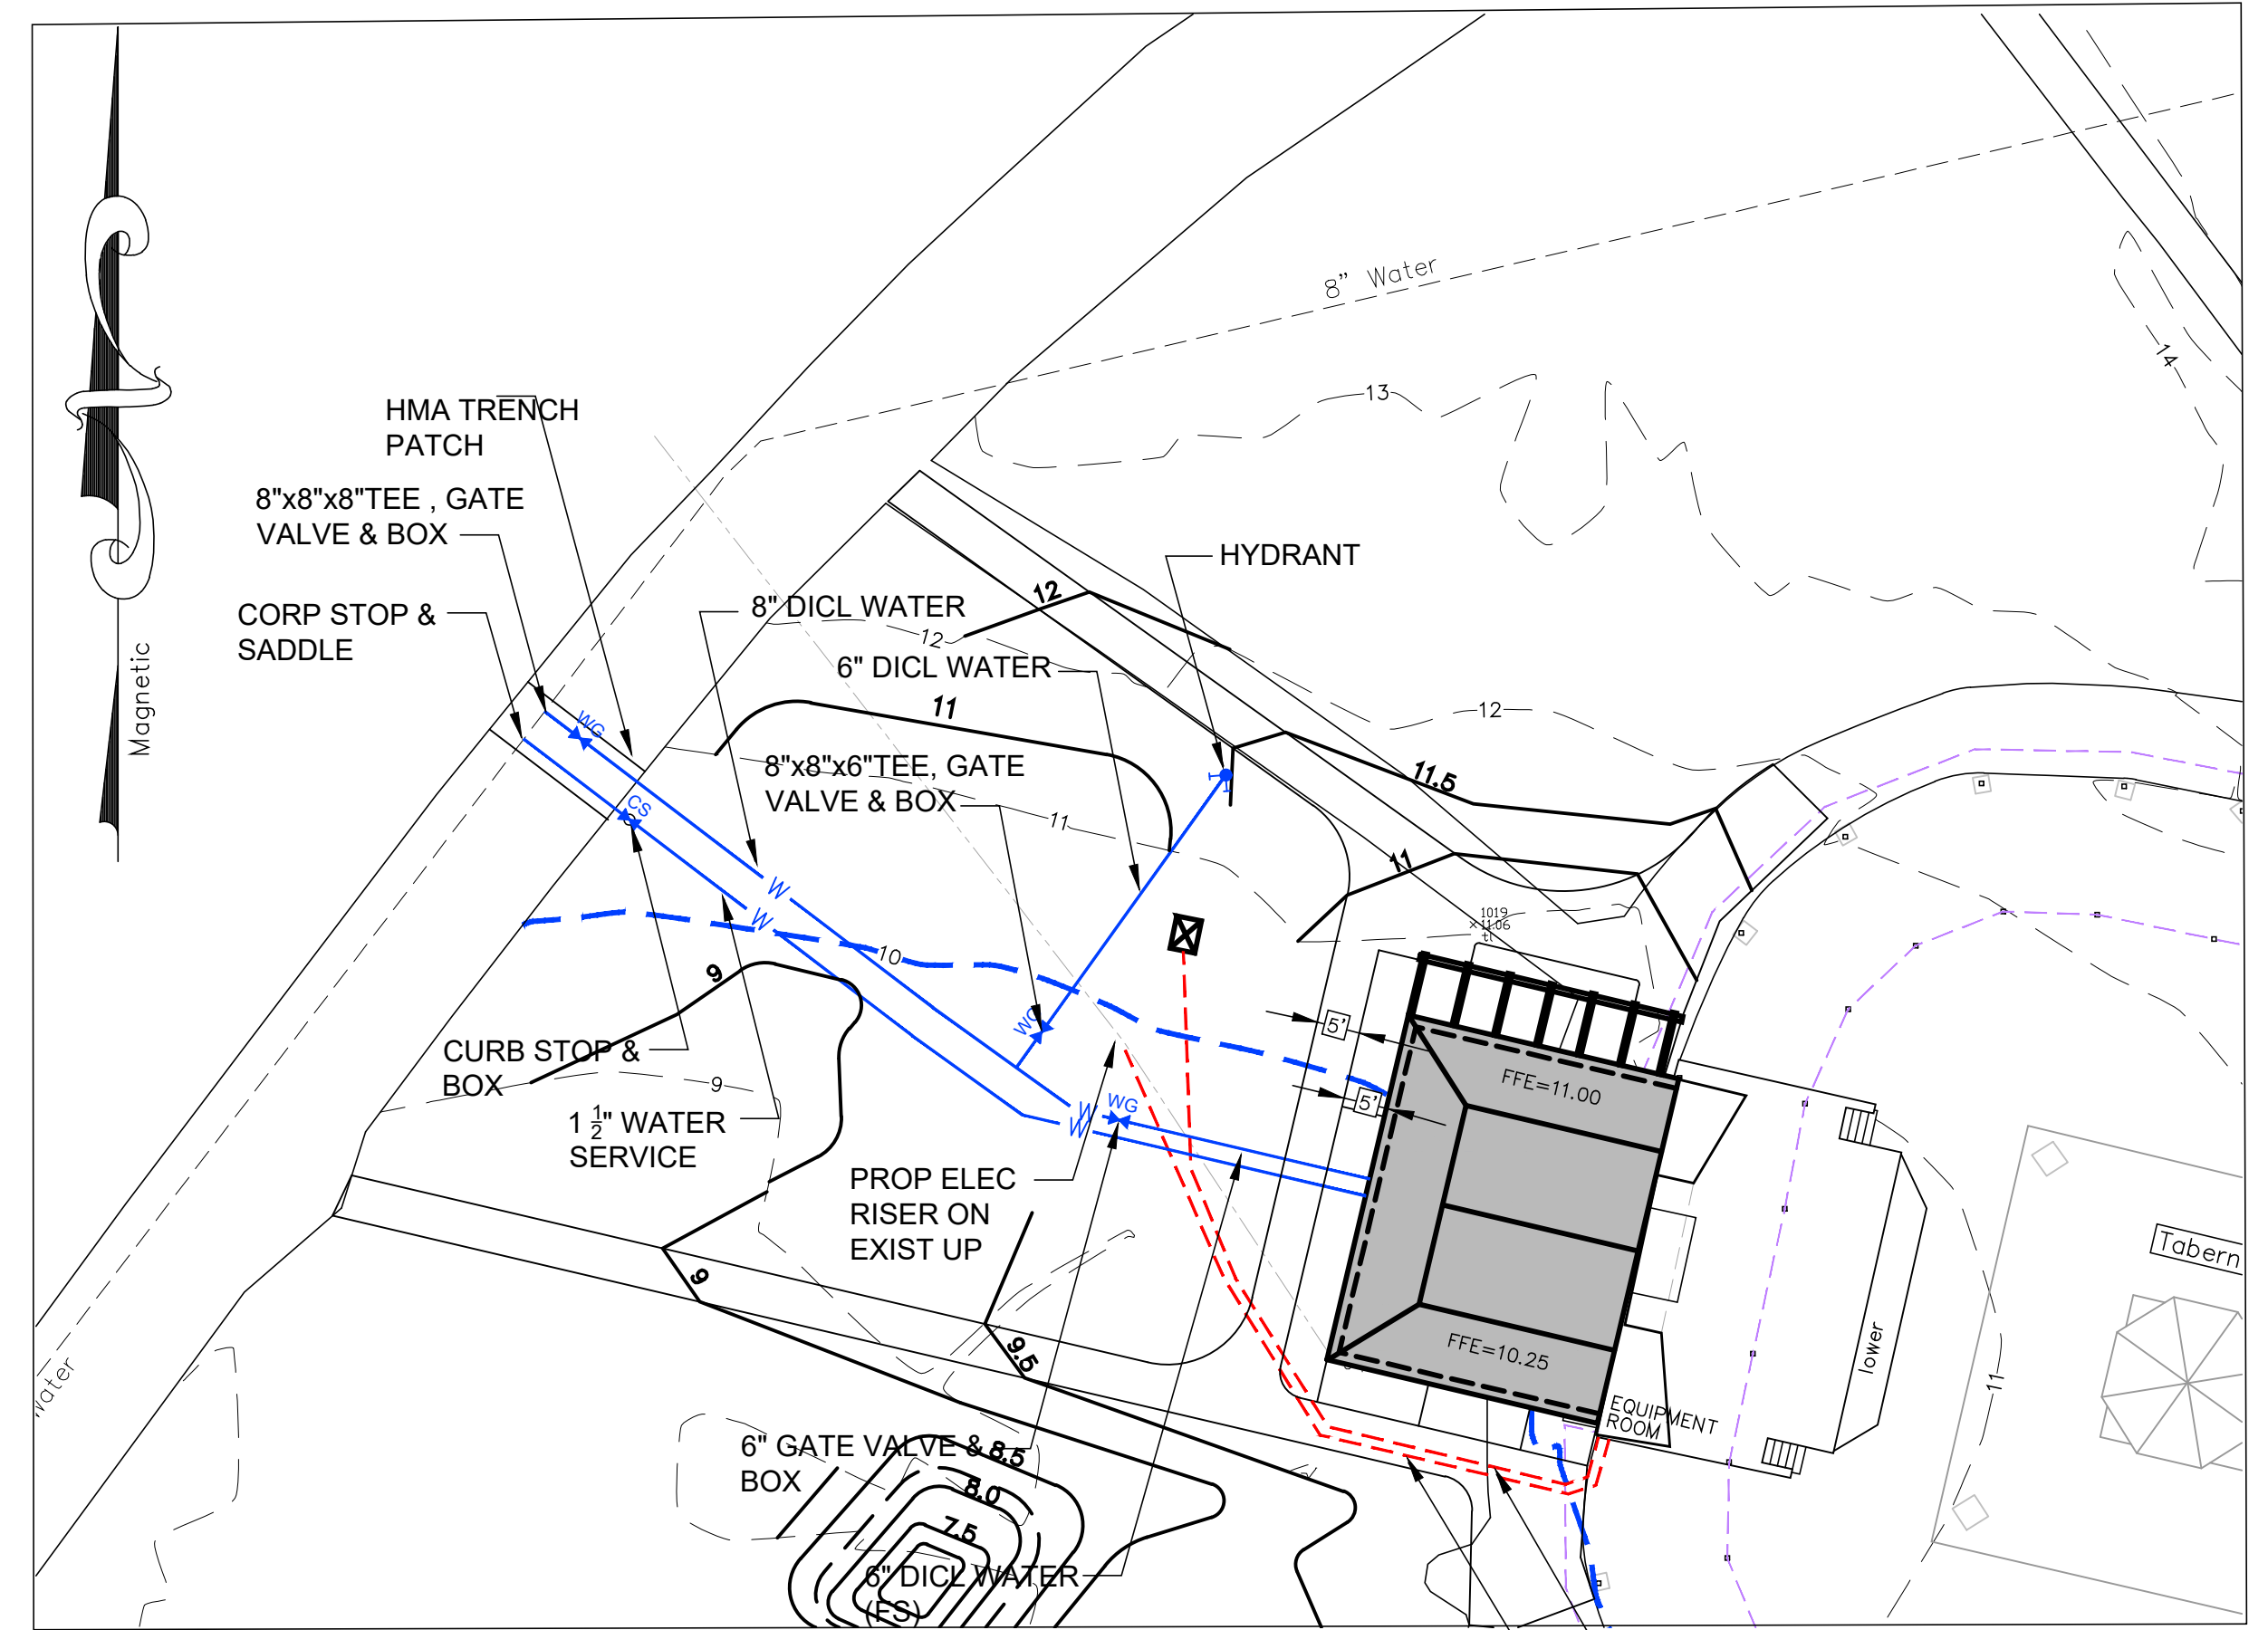


UTILITY PLAN
1" = 20'

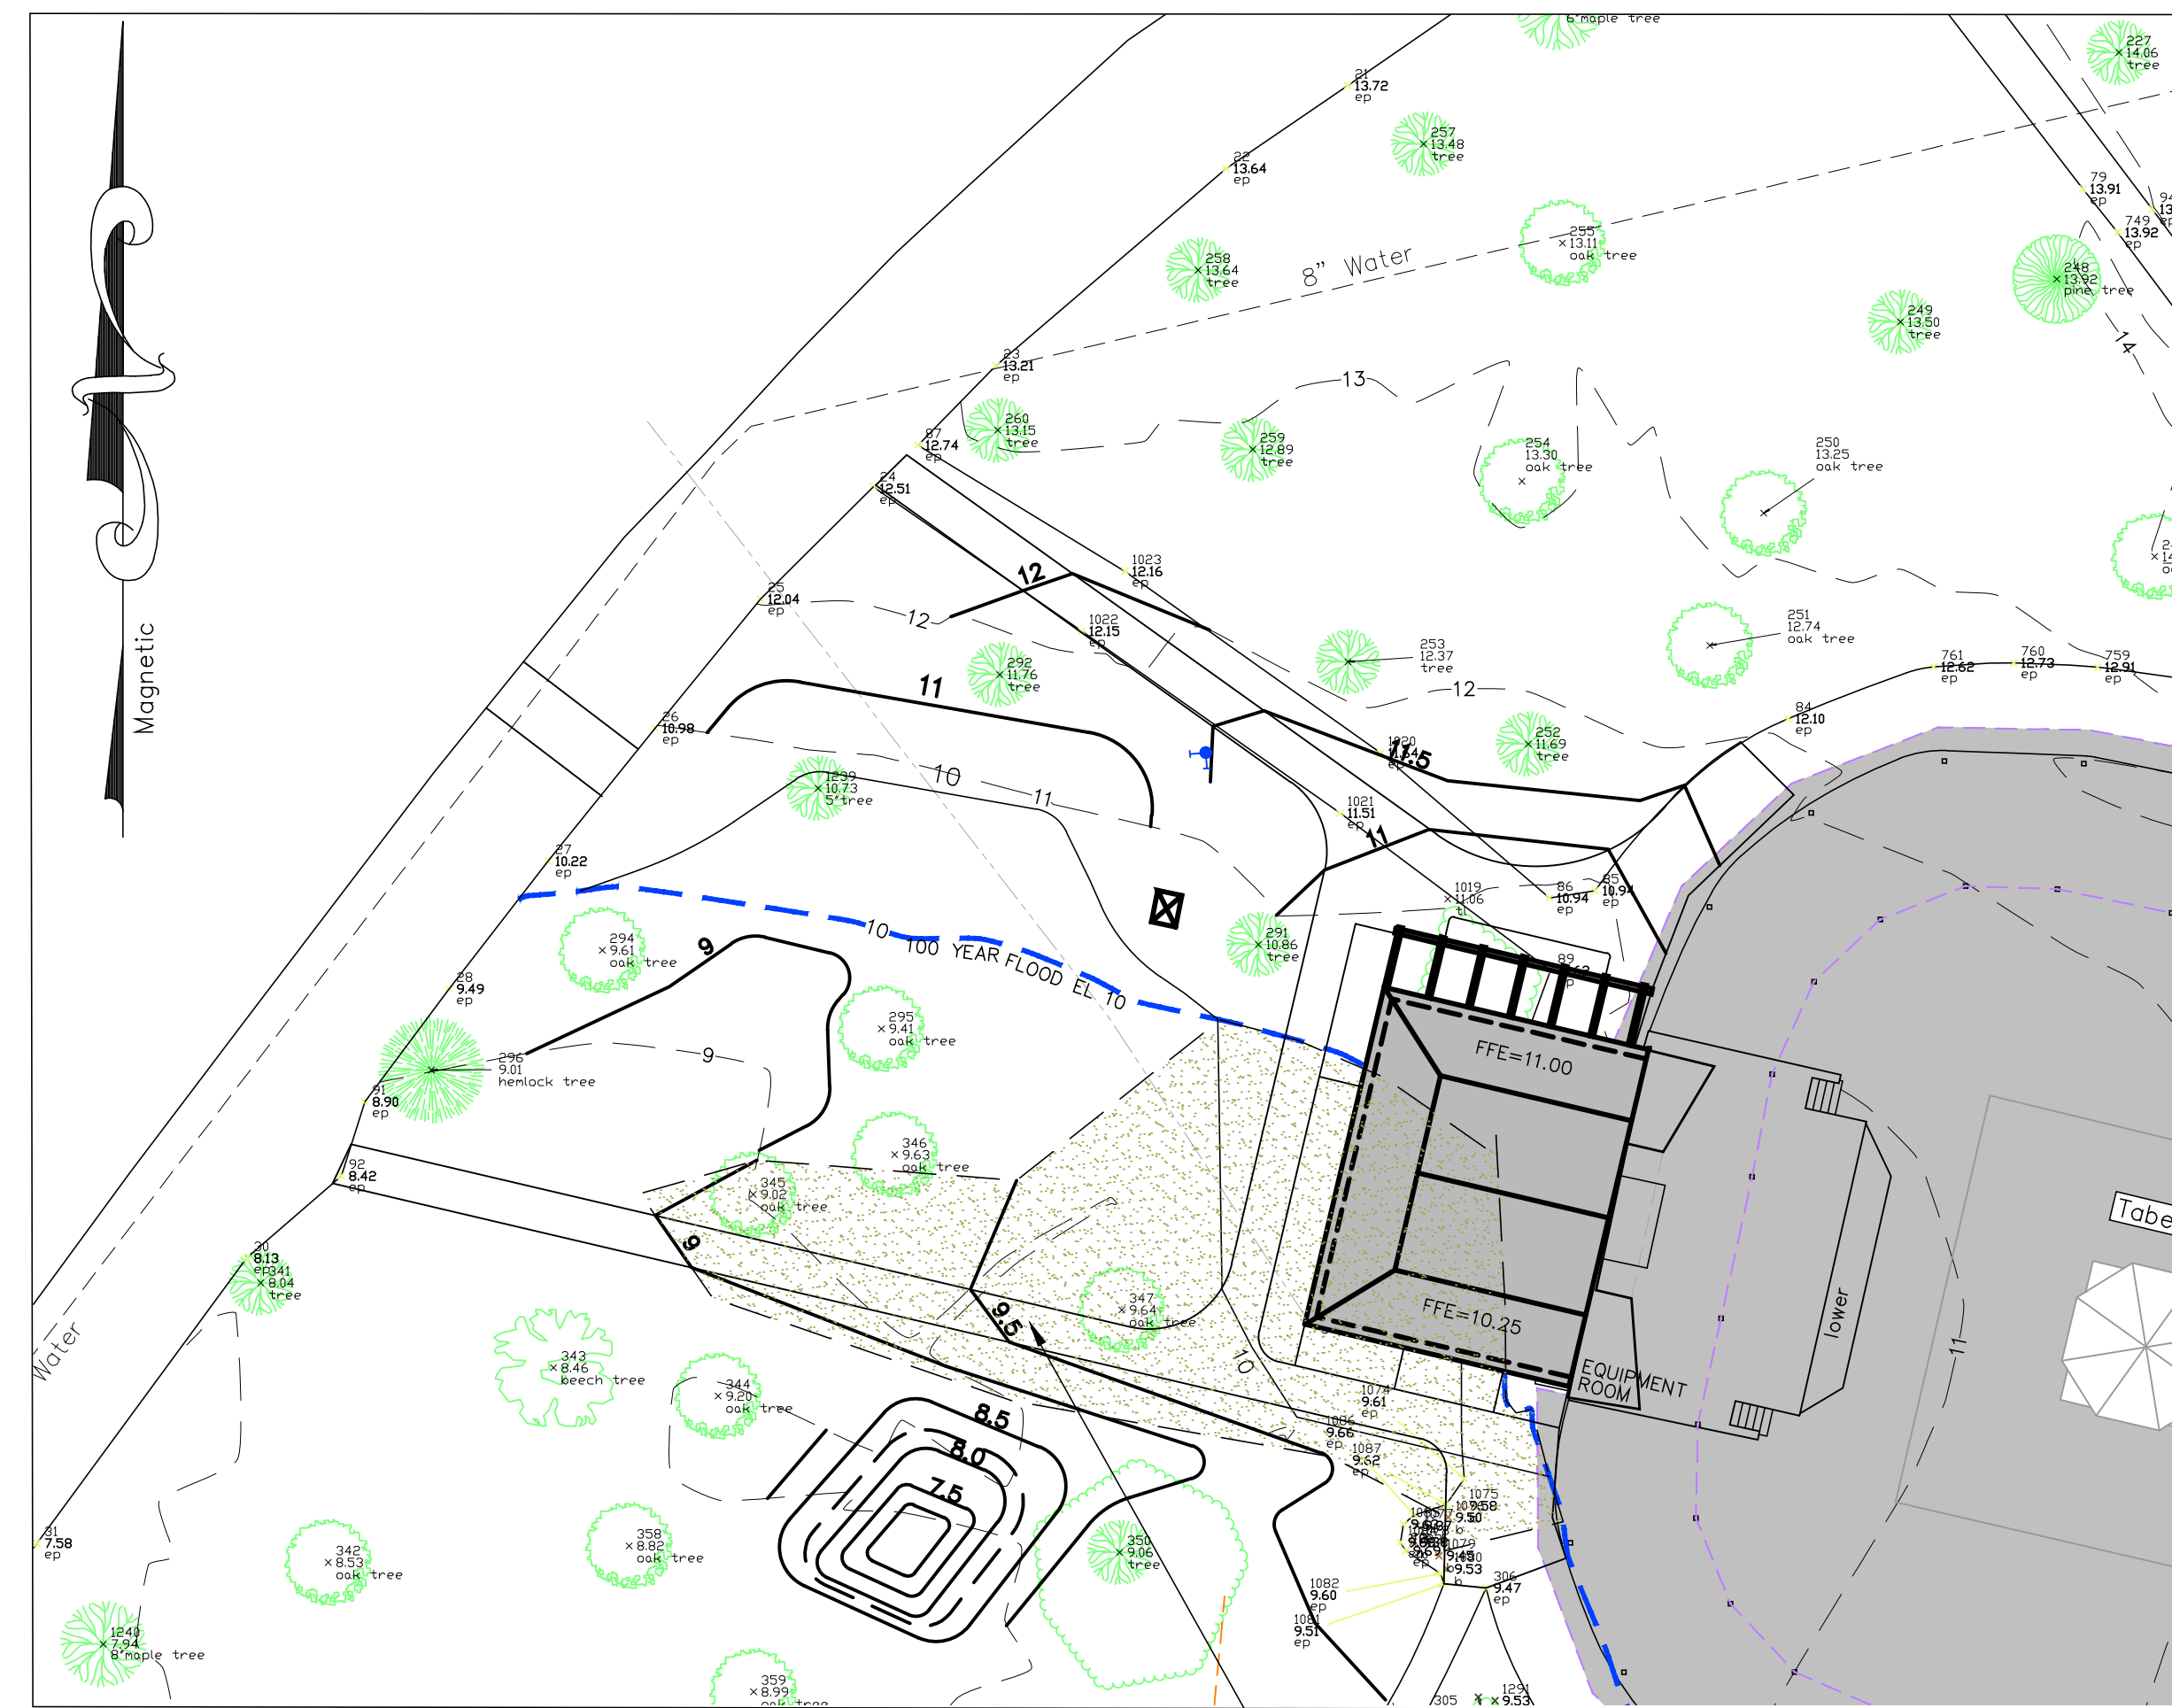

FLOODPLAIN PLAN
1" = 20'

VOLUME FLOODPLAIN IMPACT = 3,389 CF/ 125.5 CY
(EL 9 - EL 10). SEE SHEET 1 SITE PLAN FOR
COMPENSATORY STORAGE AREAS

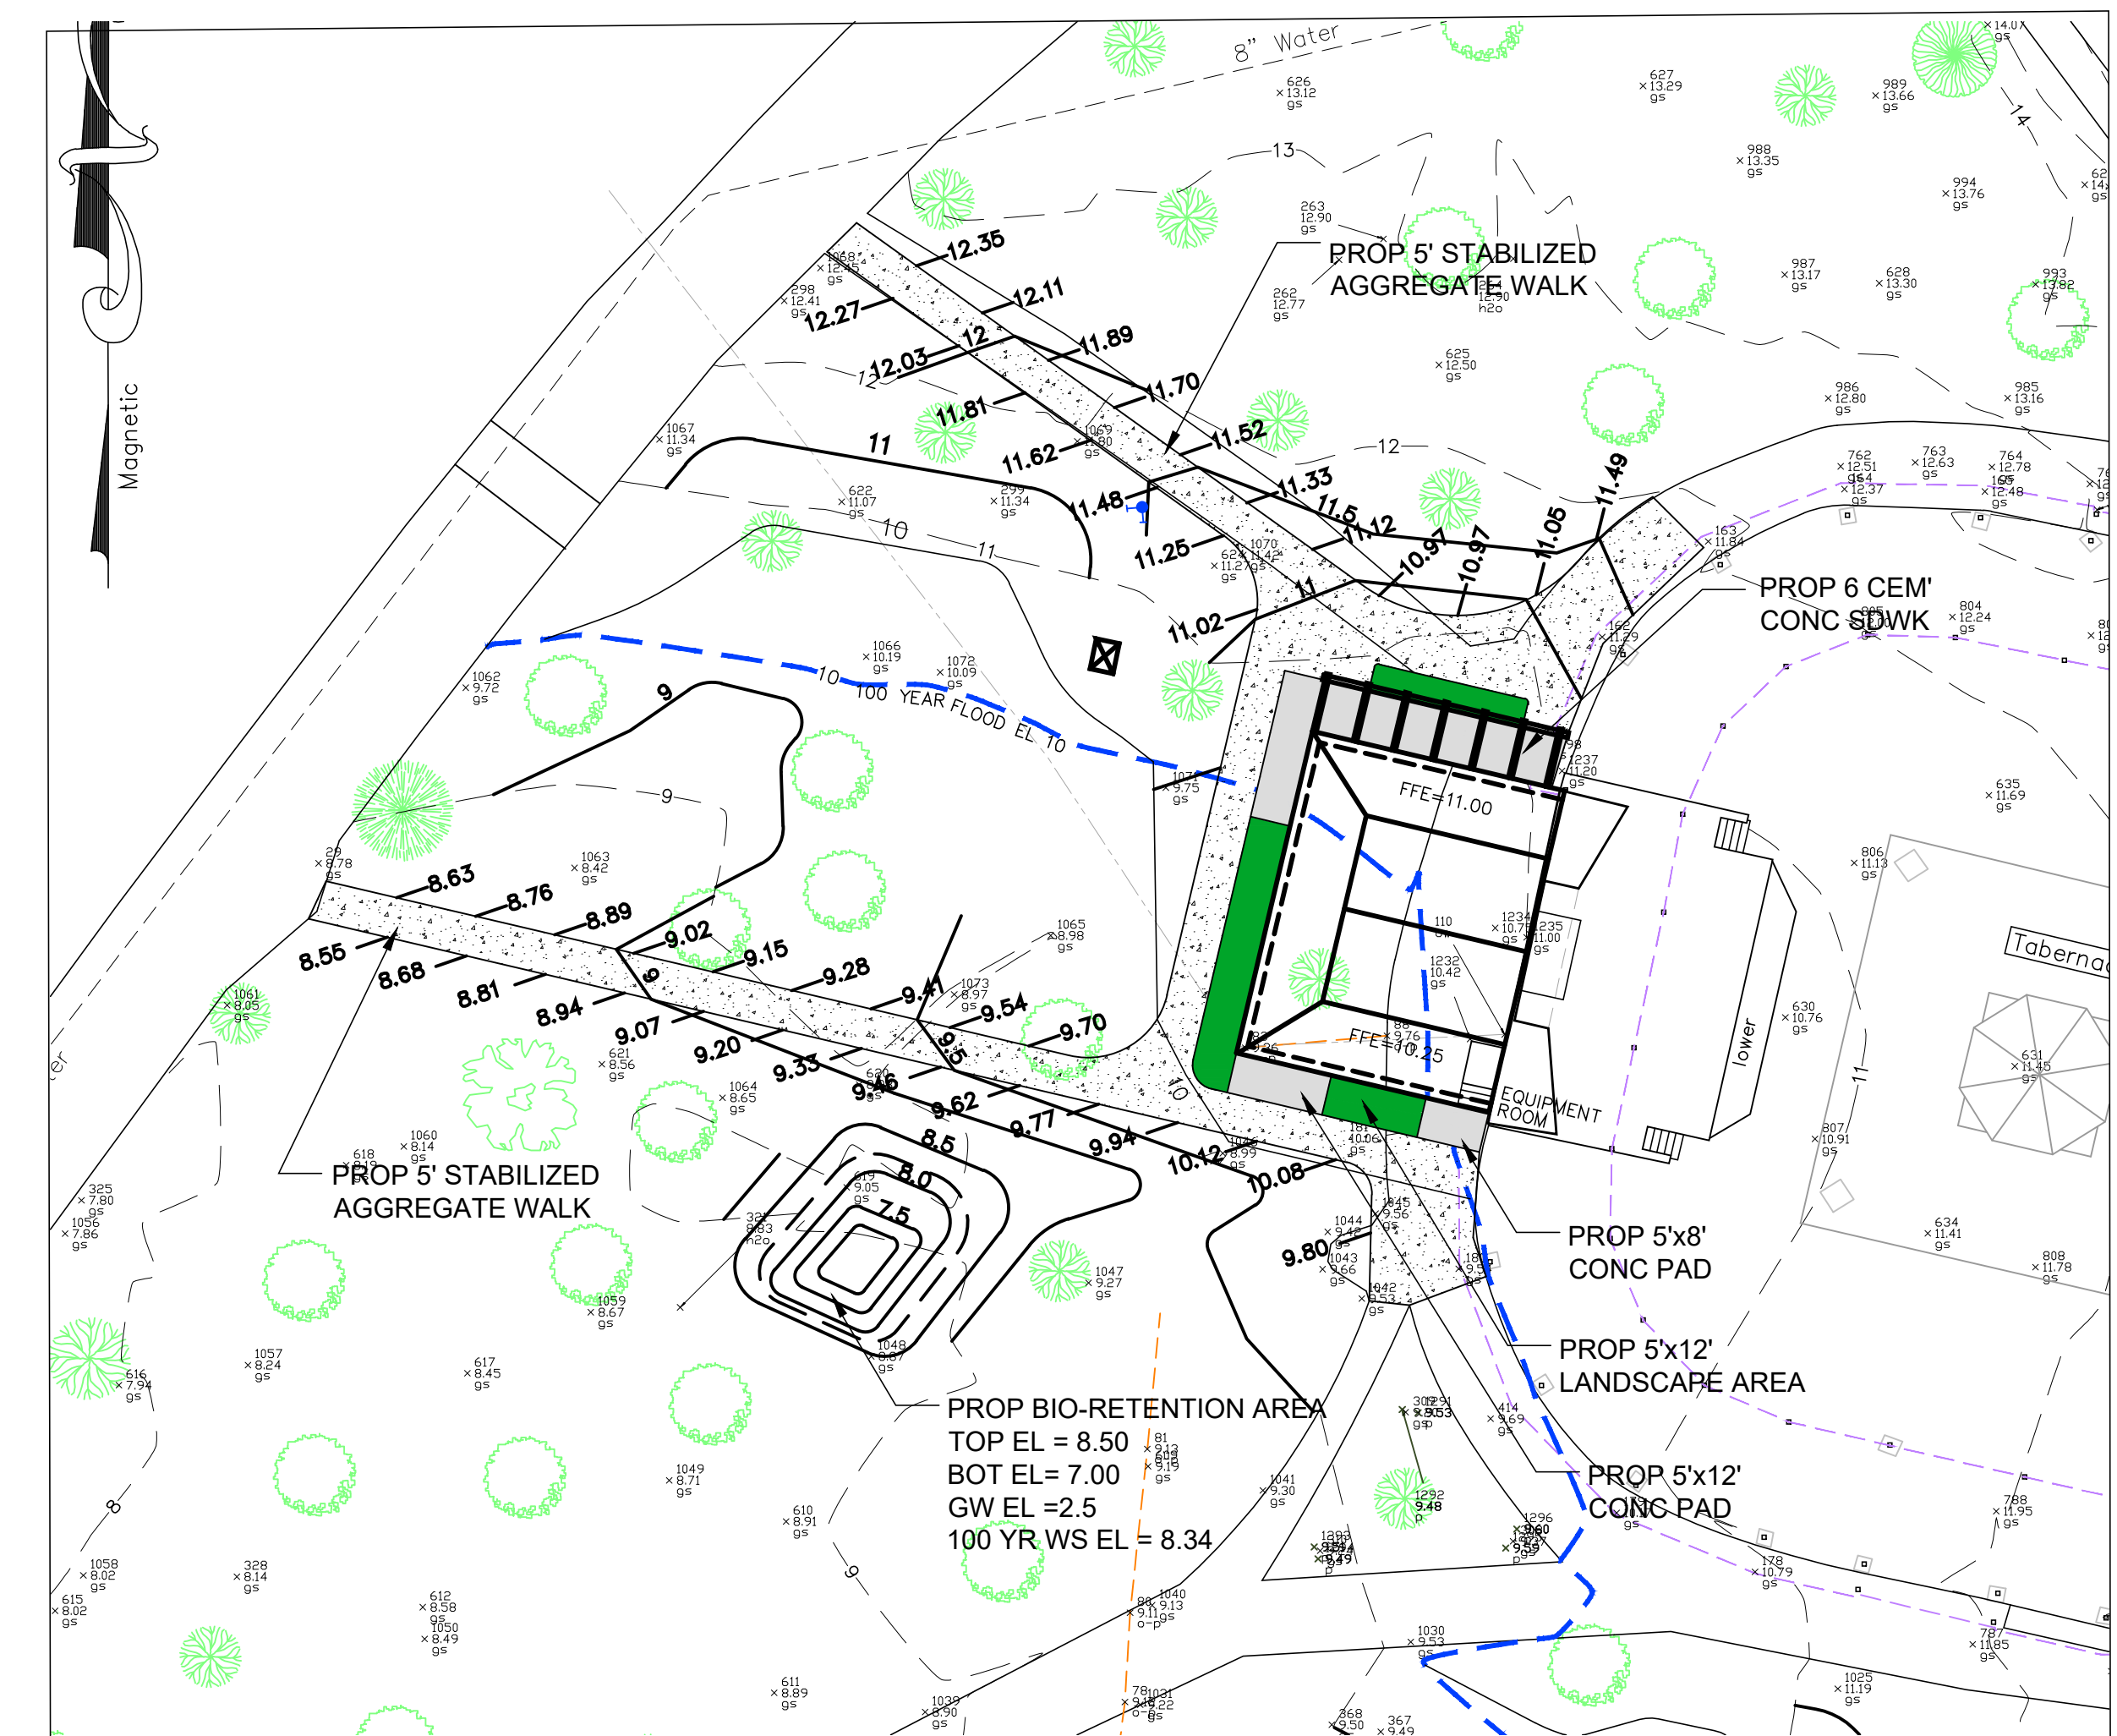

SIDEWALK & GRADING PLAN
1" = 20'

By:							
Date:							
Revisions:	<table border="1"> <tr><td> </td><td> </td></tr> <tr><td> </td><td> </td></tr> <tr><td> </td><td> </td></tr> </table>						
Drawn By:							
Designed By:							
Scale: As Noted							
Job No.:							
Date: October 30, 2021							
Checked By:							
107 Beach Rd., Suite 202 P.O. Box 4458 Vineyard Haven, MA 02568 Phone: (508) 693-9933 Fax: (508) 695-4933 www.sourati.com							
SOURATI engineering group llc							
TABERNACLE DETAILS Trinity Park Oak Bluffs, Massachusetts							
Sheet:	2						