



**GRADING DETAIL**  
1" = 10'

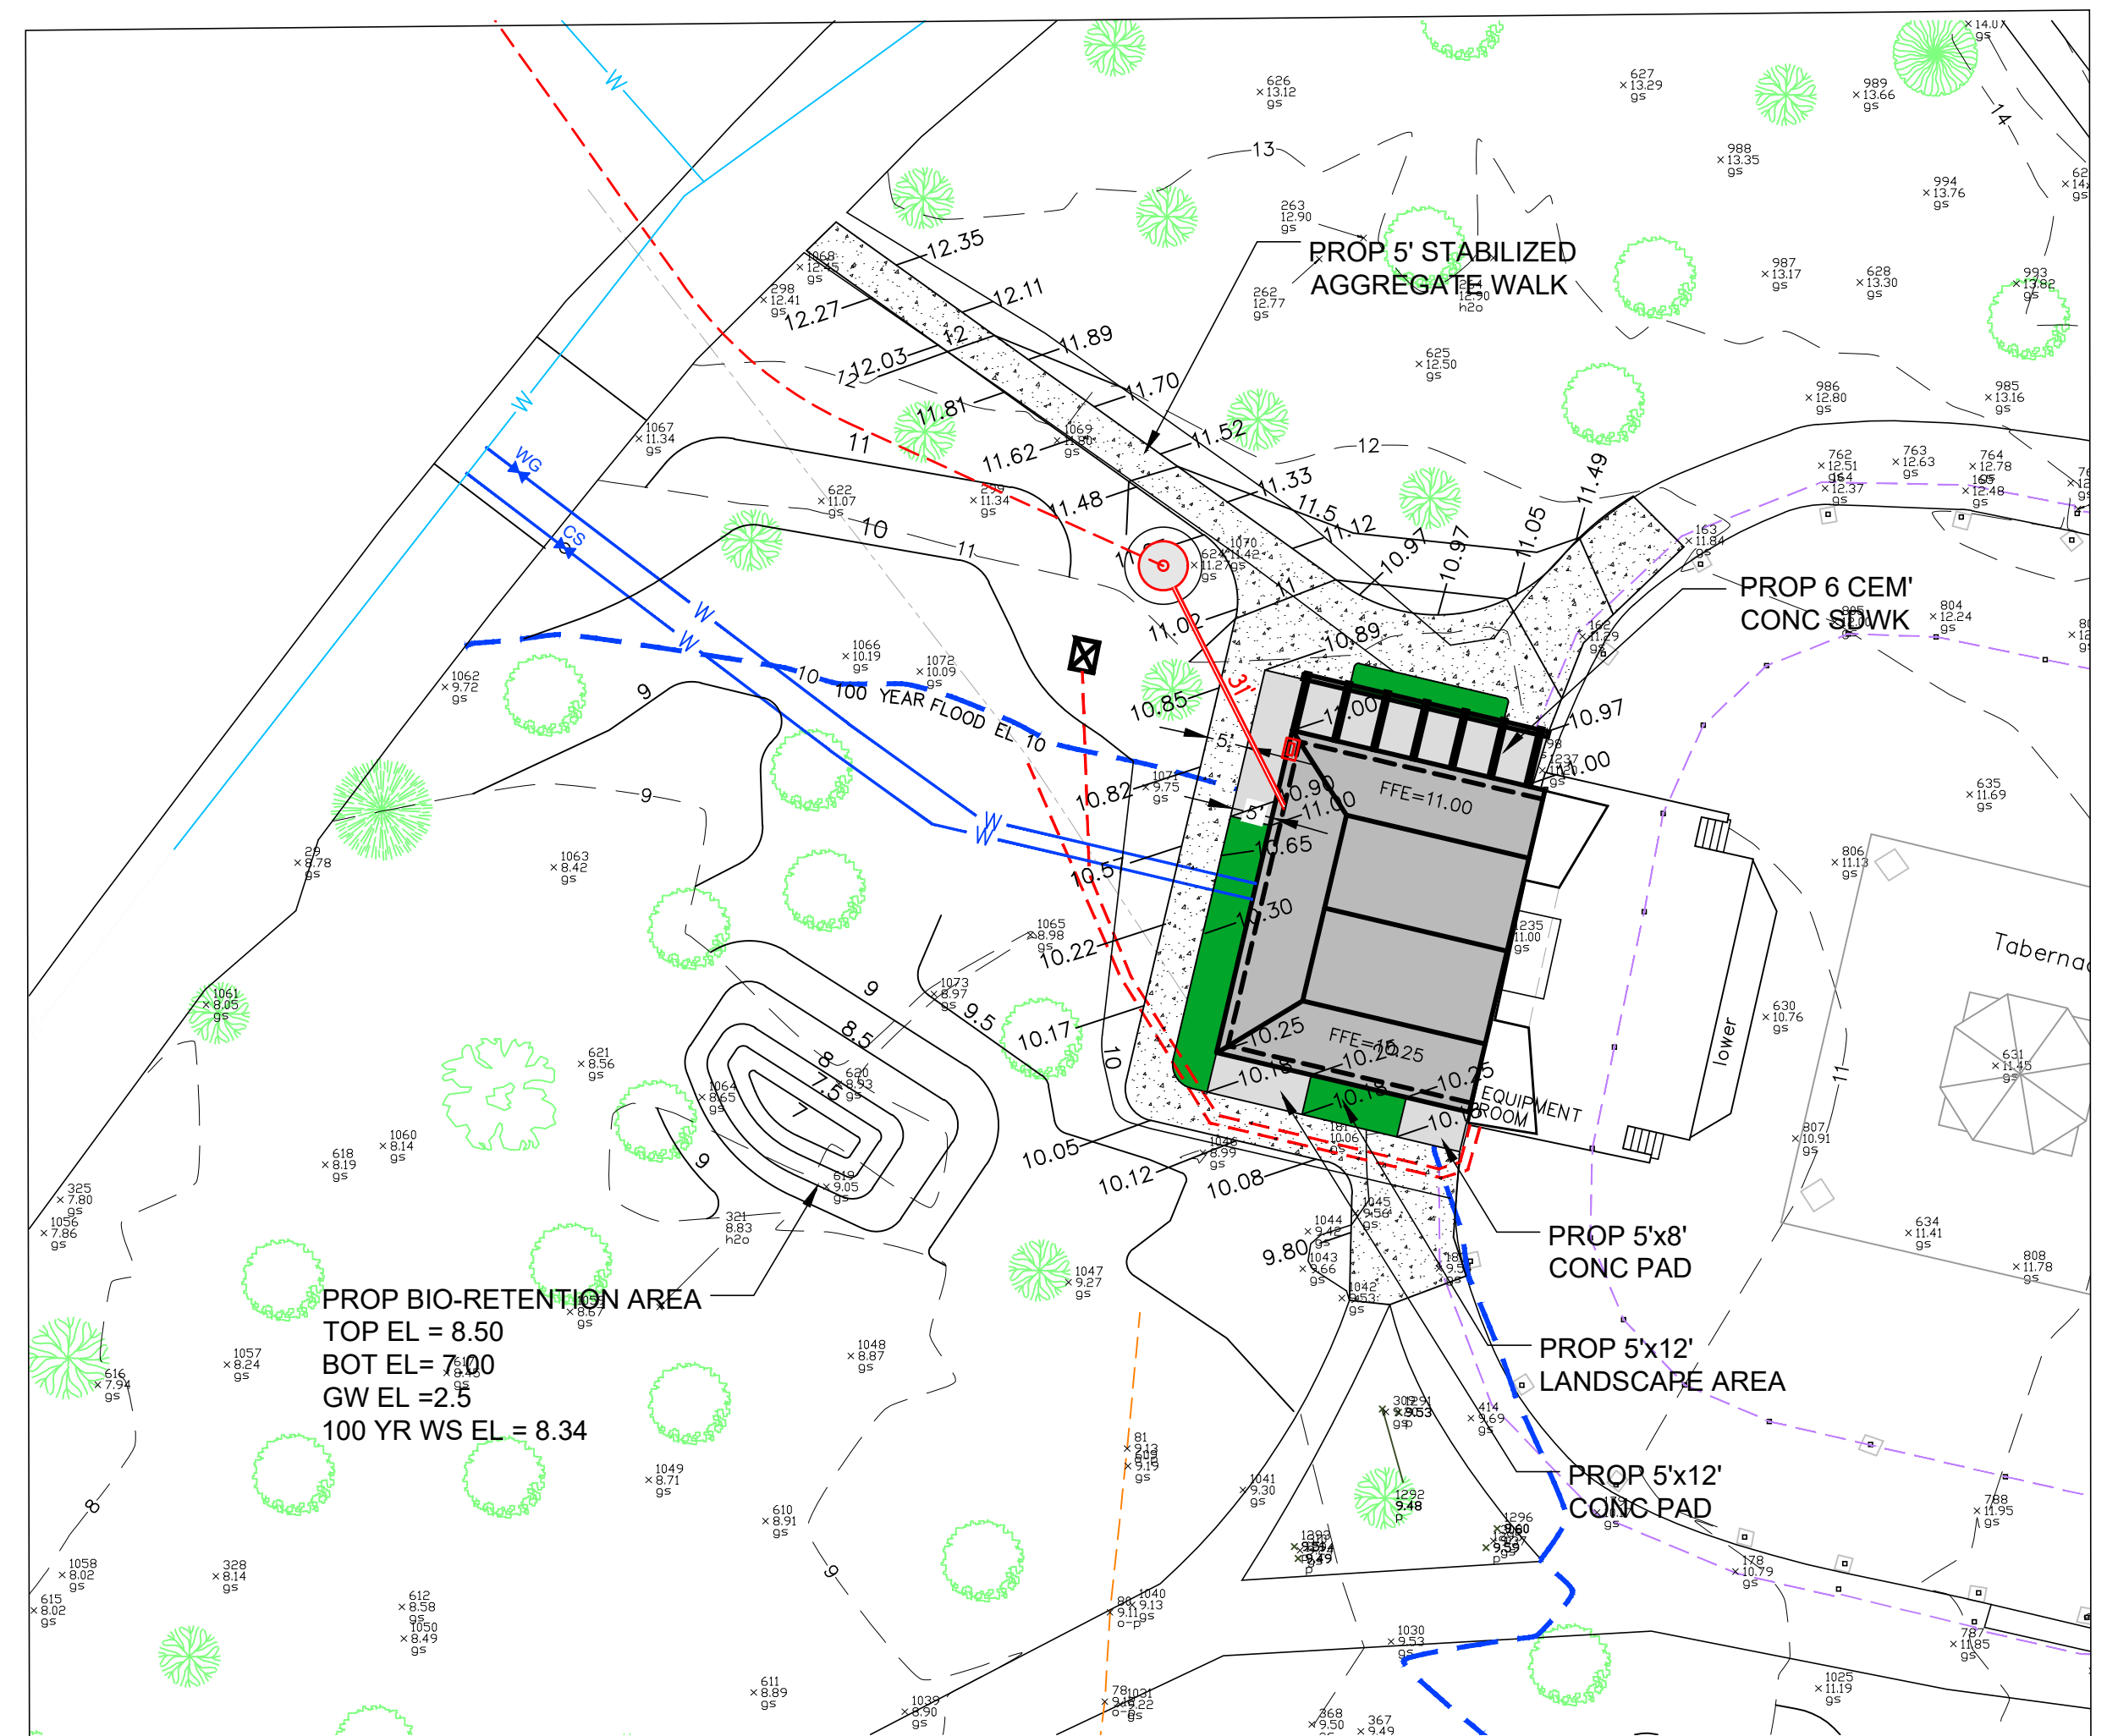

**SIDEWALK & GRADING PLAN**  
1" = 20'

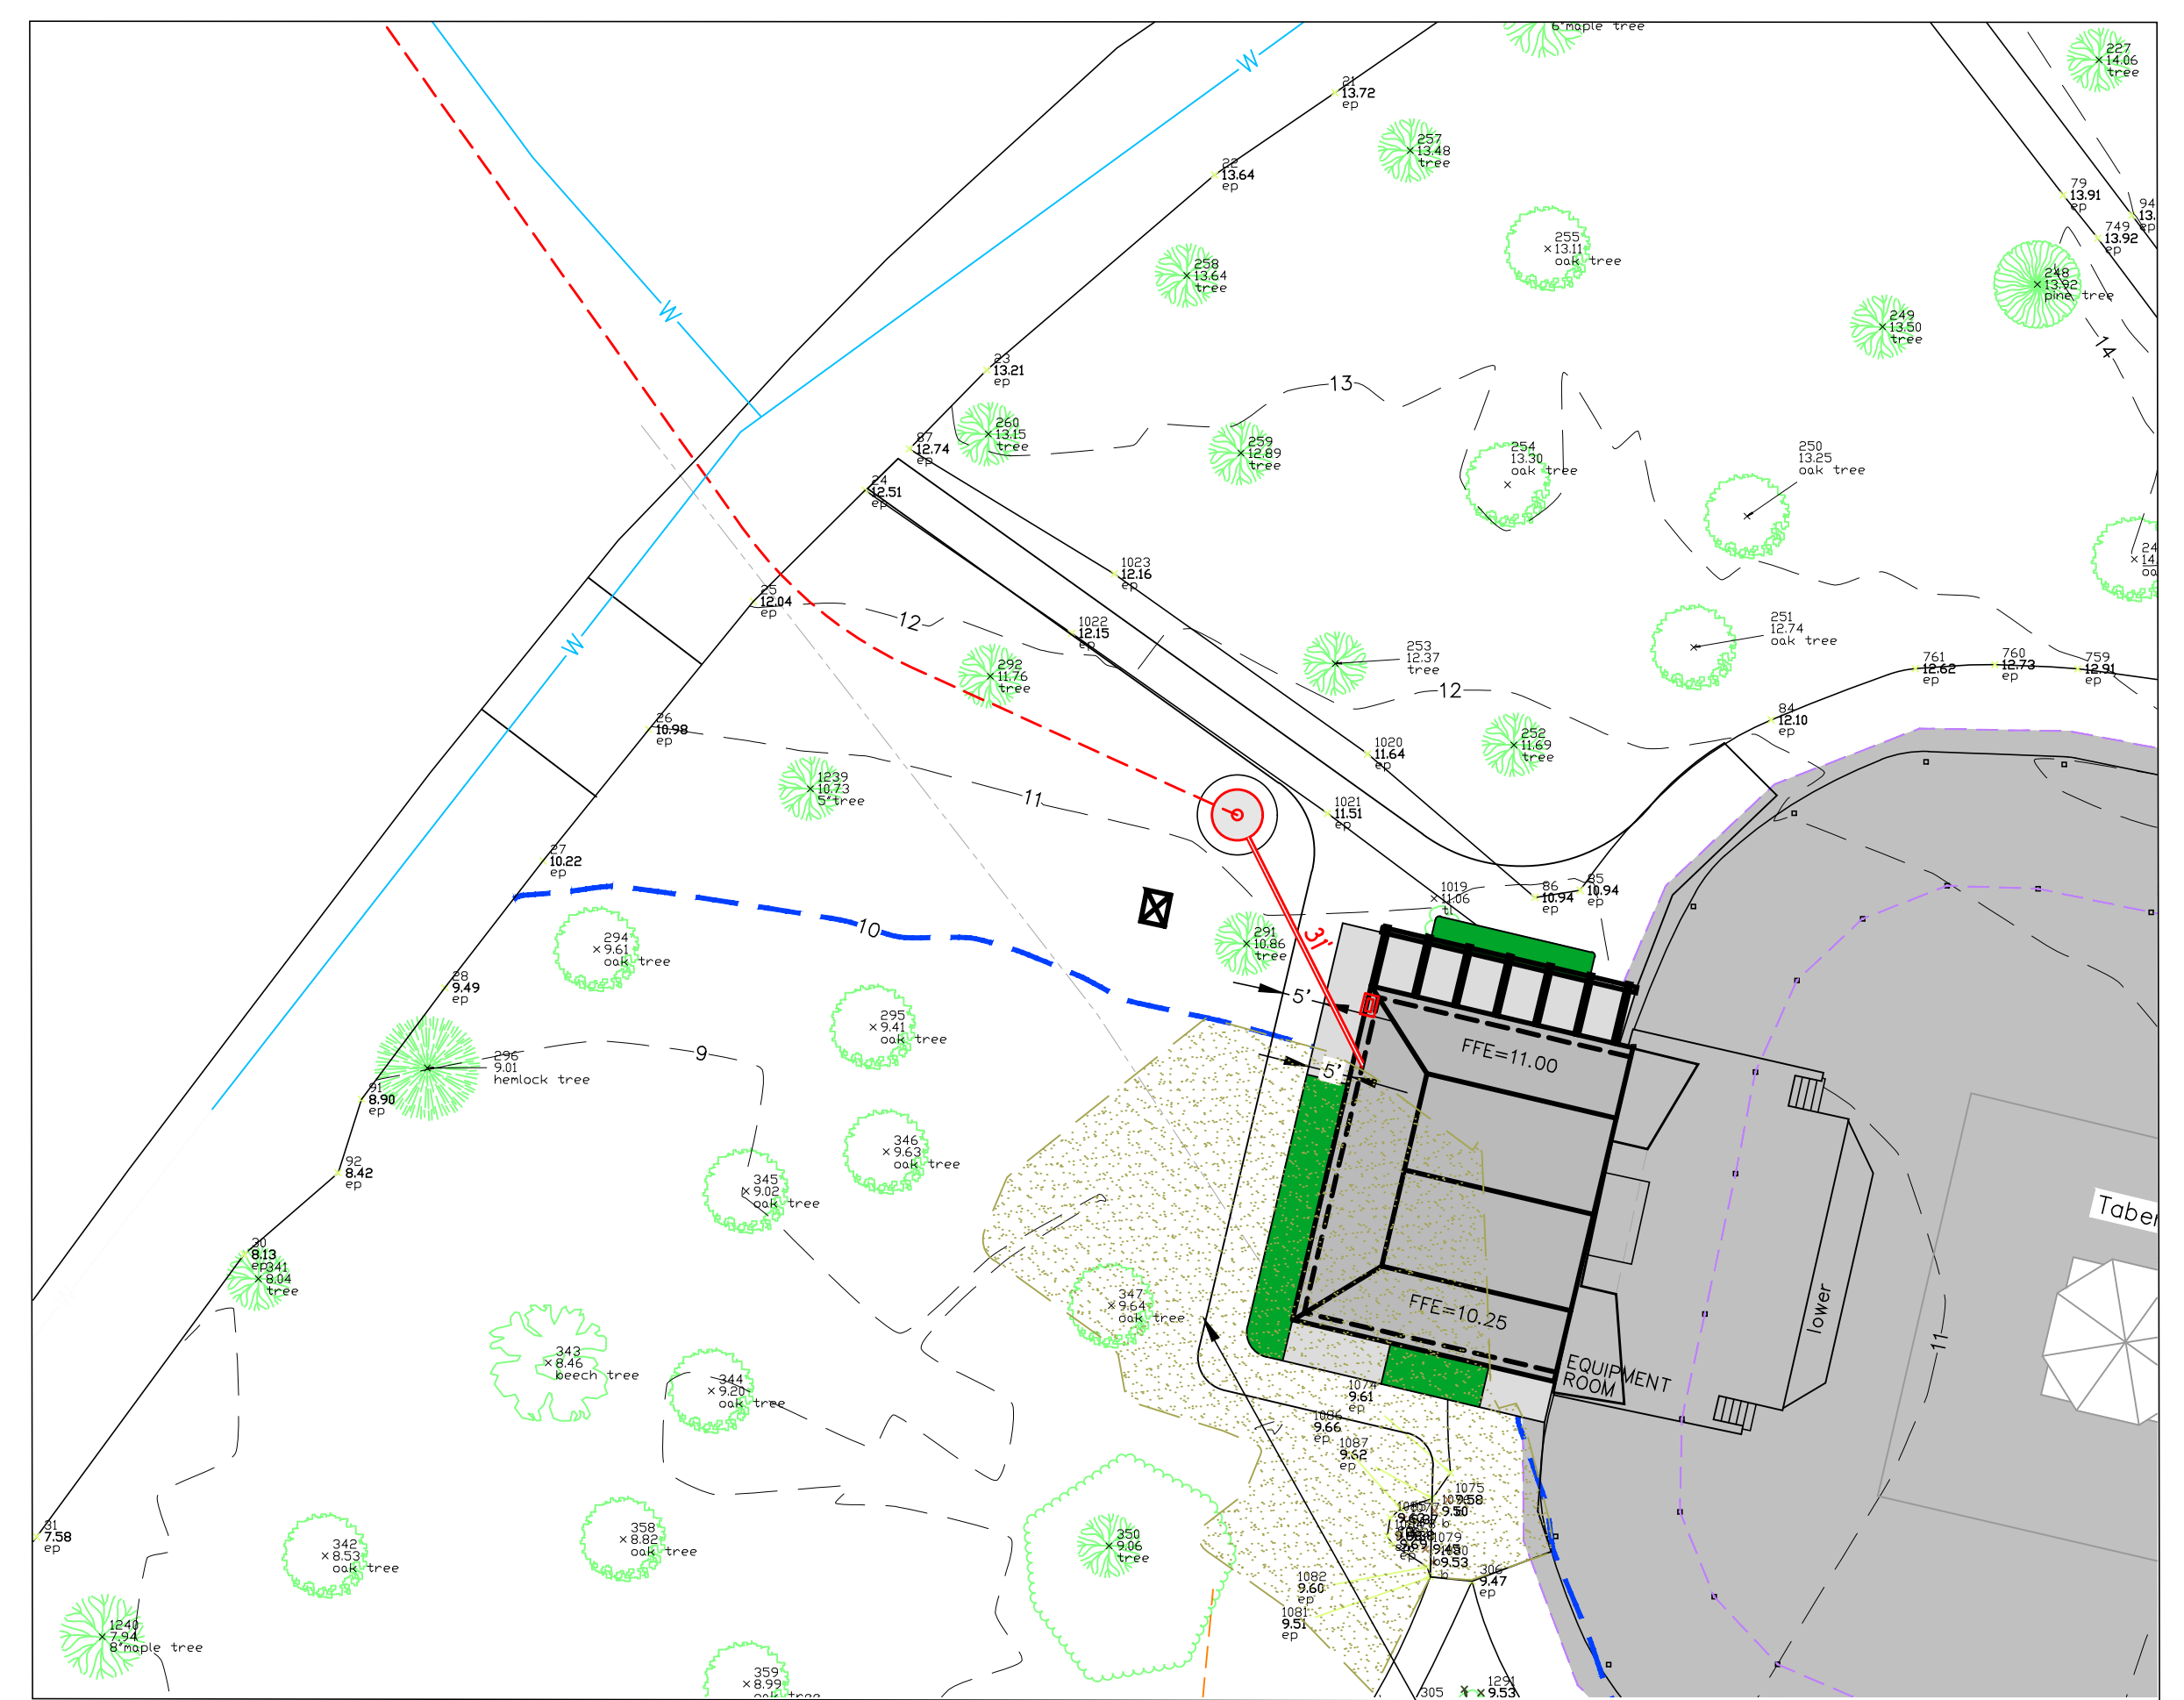

**FLOODPLAIN PLAN**  
1" = 20'

VOLUME FLOODPLAIN IMPACT = 2,940 CF/ 108.9 CY  
(EL 9 - EL 10). SEE SHEET 1 SITE PLAN FOR  
COMPENSATORY STORAGE AREAS

Bid Set  
Not For Construction

<p><b>TABERNACLE DETAILS</b> Trinity Park Oak Bluffs, Massachusetts</p>	<p>Scale: As Noted</p>	<p>Drawn By: _____</p>	<p>Revisions: _____</p>	<p>Date: _____</p>	
	<p>Job No.: _____</p>	<p>Designed By: _____</p>	<p>By: _____</p>		
<p>107 Beach Rd., Suite 202 Vineyard Haven, MA 02568 Phone: (508) 693-9933 Fax: (508) 693-4933 www.souratigroup.com</p>	<p>Date: May 20, 2022</p>	<p>Checked By: _____</p>	<p>Sheet: <b>2</b></p>		