


FIRST FLOOR FRAMING
SCALE = 1/8"


S-101	PROJECT NAME	Shelley Residence	SHEET	DATE
	ADDRESS	15 OVERVIEW LANE, OAK BLUFFS, MA		
	SHEET TITLE	FIRST FLOOR FRAMING PLAN		
DATE	PROJECT			
2022-10-05	MARTIN BORIS			
42-27-1	21S001			

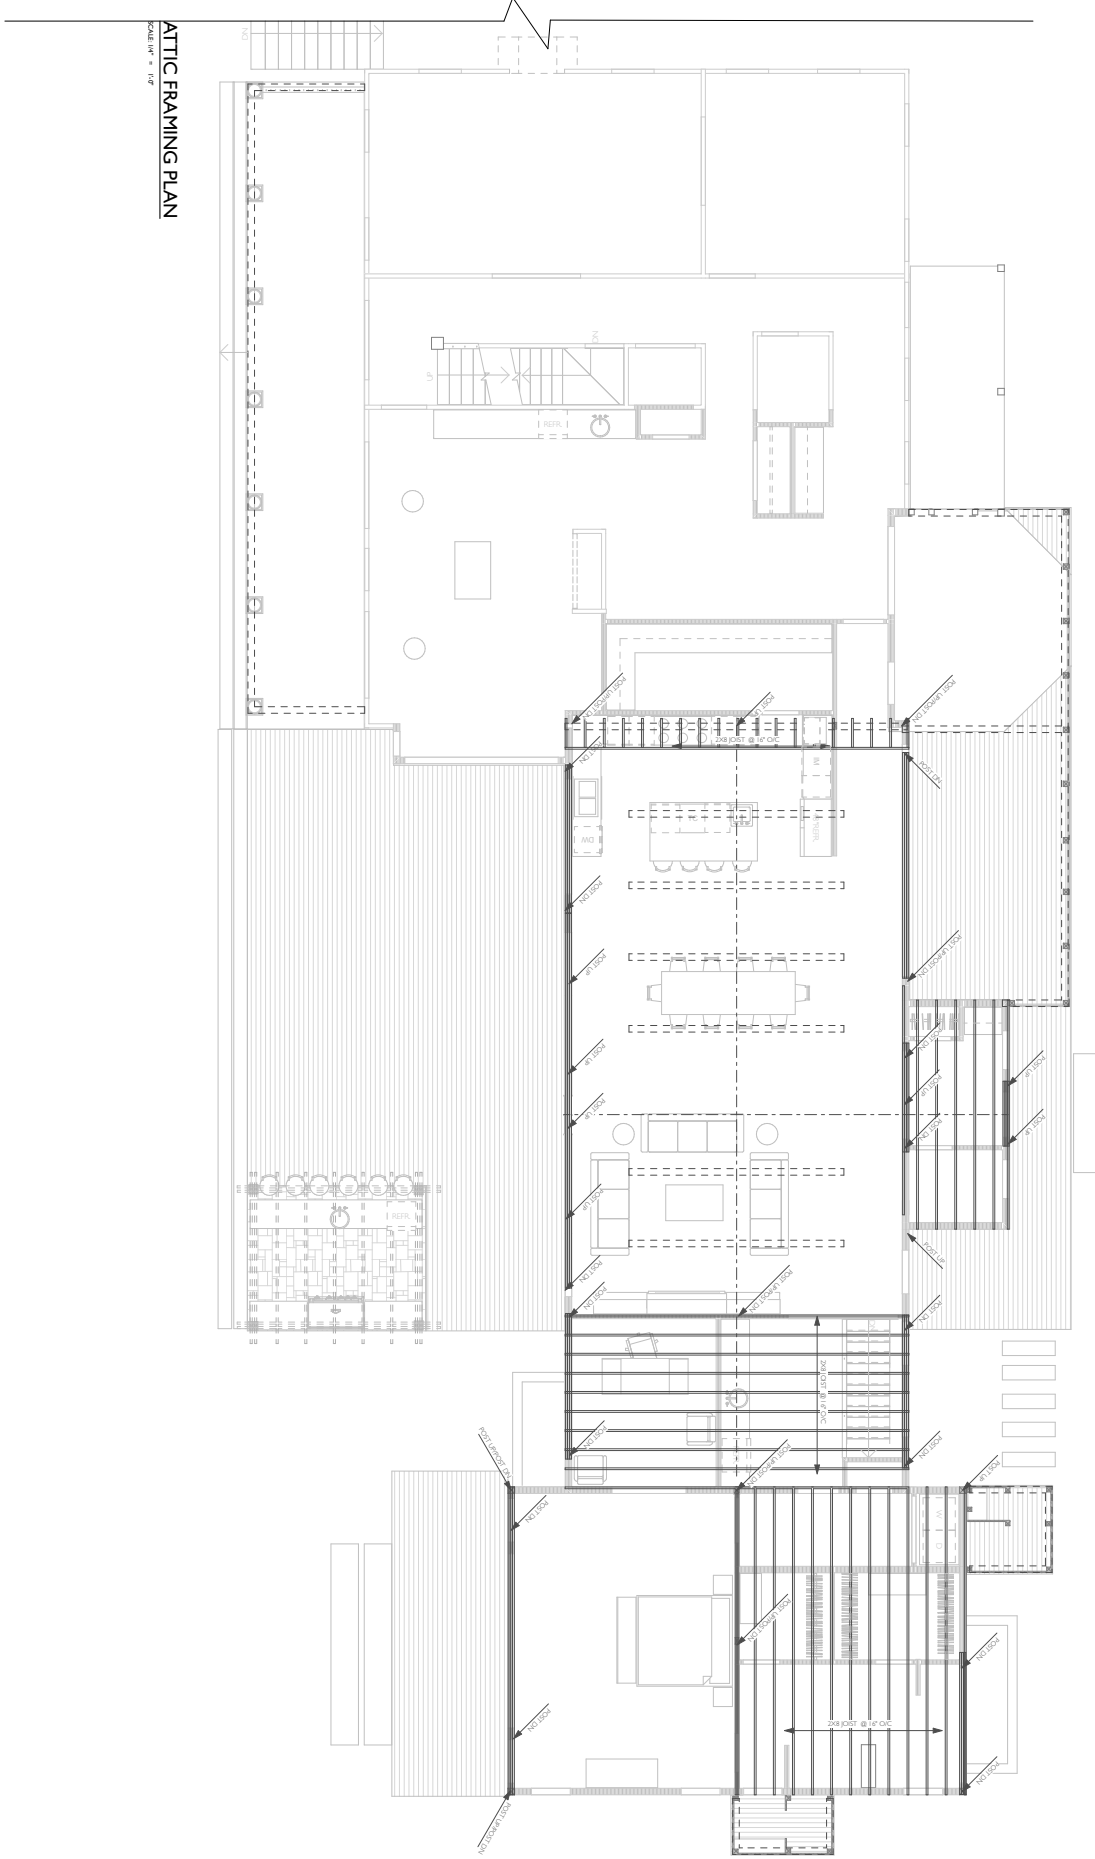

ATTIC FRAMING PLAN
SCALE: 1/8" = 1'-0"

S-102	PROJECT NAME	Shelley Residence
	ADDRESS	15 OVERVIEW LANE, OAK BLUFFS, MA
	SHEET TITLE	ATTIC FLOOR FRAMING PLAN
DATE		
REVISIONS		

PROJECT: 2022-10-05
 ARCHITECT: MARTIN BORIS
 DATE: 4-27-1
 DRAWING: 215001
 DRAWING: 1

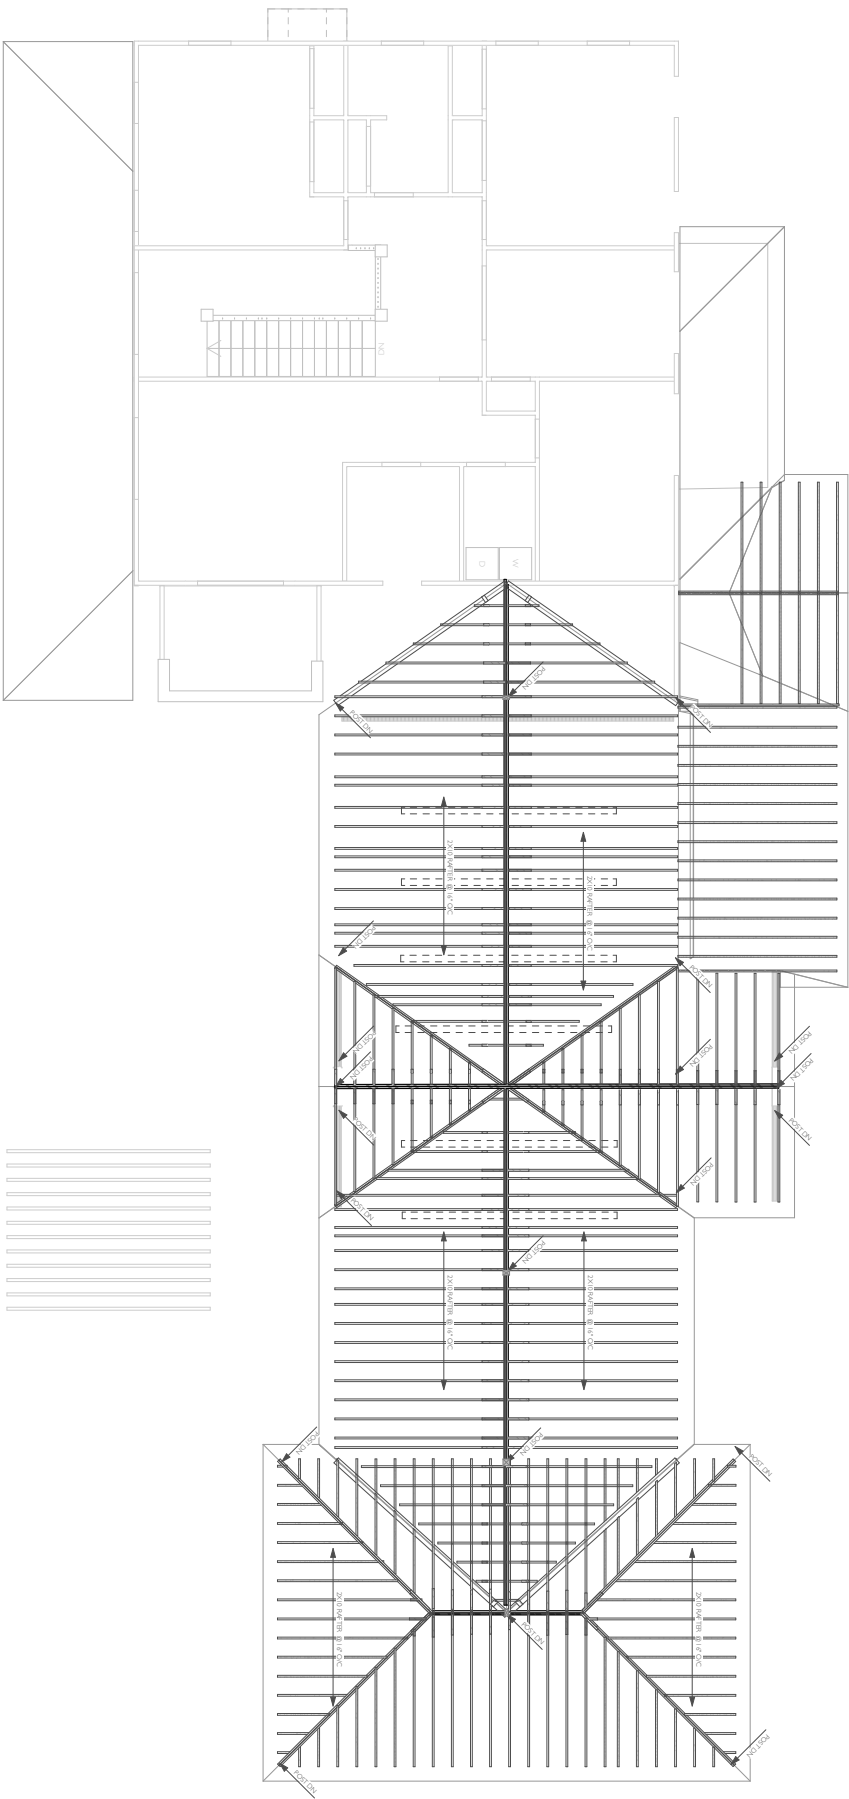

ROOF FRAMING PLAN

SCALE: 1/4" = 1'-0"



S-103	PROJECT NAME:	Shelley Residence
	ADDRESS:	15 OVERVIEW LANE, OAK BLUFFS, MA
DATE:	2022-10-05	
DRAWN BY:	MARTIN BORIS	
CHECKED BY:		
DATE:	2022-10-05	
SCALE:	42-27-1	
PROJECT NO.:	215001	
SHEET TITLE:	PROOF FRAMING PLAN	