


STREET ELEVATION

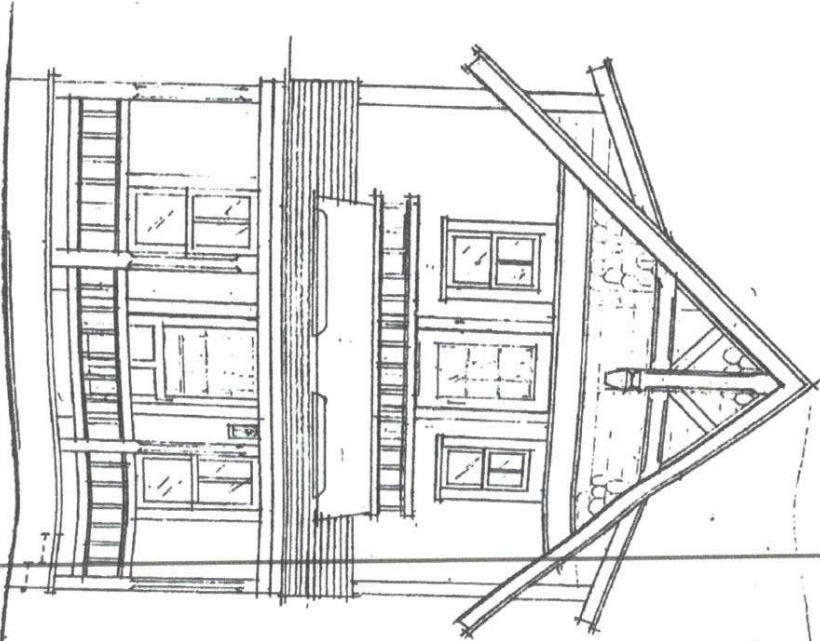

28'-0"
TOP OF FINISH

MOSTUE & ASSOCIATES




ARCHITECTS, INC.

Job Name	77 TUCKERNICK AVE, OK BLUFFS	Job No.	
Title	STREET ELEVATION	JOB NO.	7.0
Scale	1/4" = 1'-0"	Date	DATE 3-2-2017
© Copyright	Mostue & Associates Architects, Inc.	FILE-NAME	REV. 4-11-16 REISSUE
			REV. 9-9-2018
			REV. 4-28-2017
			REV. 3-2-2018

REISSUE

SIDE ELEVATION

0 1 2 4 feet

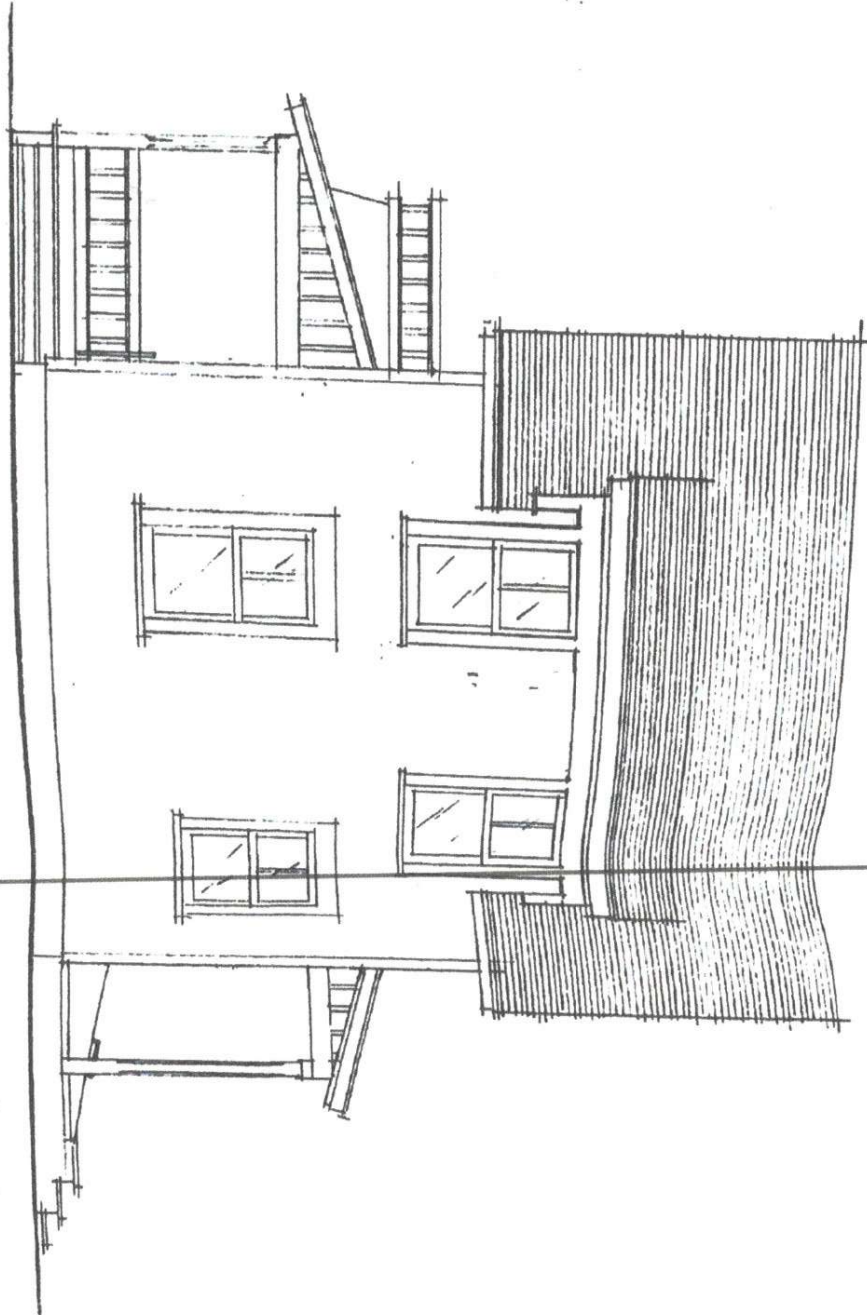


MOSTUE & ASSOCIATES



ARCHITECTS, INC.

Job Name	77 TUCKERNAK AVE, OAK BLUFFS	Job No.		Sheet No.	8.0
Title	DRAWING TITLE SIDE ELEVATION				
Scale	1/4" = 1'-0"	File Name		Date	DATE 3-2-2017
© Copyright	Mostue & Associates Architects, Inc.	REV. 4-11-18 REISSUE	REV. 3-9-2018	REV. 4-28-2017 REISSUE	REV. 5-2-2018

REAR ELEVATION

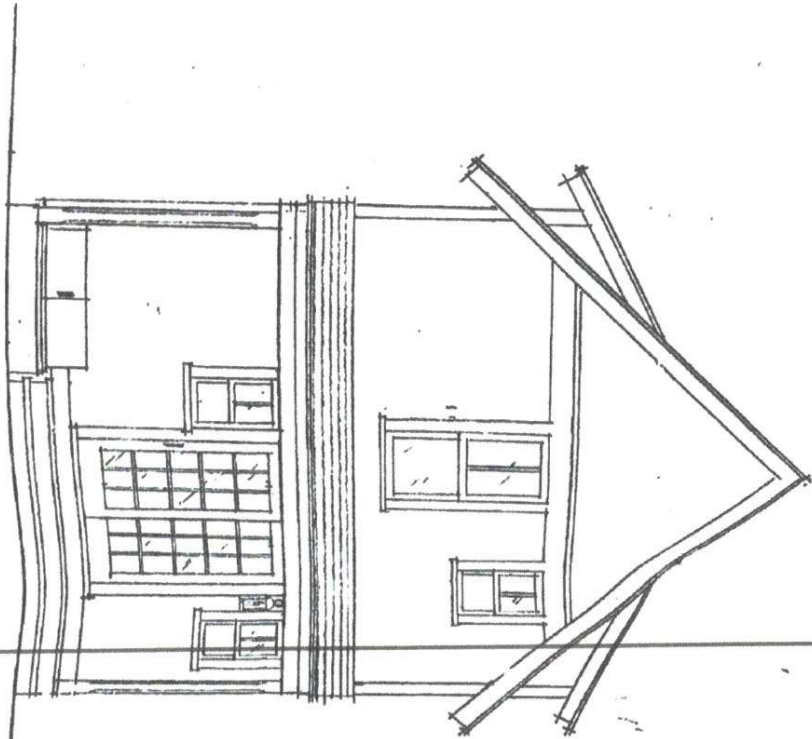

0
1
2
4

MOSTUE & ASSOCIATES



ARCHITECTS, INC.

Job Name	77 TUCKERNUCK AVE, OAK BLUFFS	Job No.		Sheet No.	9.0
Title	REAR ELEVATION	Job No.			
Scale	1/8" = 1'-0"	Date	3-2-2017		
© Copyright	Mostue & Associates Architects, Inc.	File Name	REV. 4-11-13 REISSUE		
			REV. 9-2-2013		
			REV. 4-28-2017 REISSUE		
			REV. 6-2-2015 REISSUE		