




RIGHT ELEVATION
SCALE: 1/4" = 1'

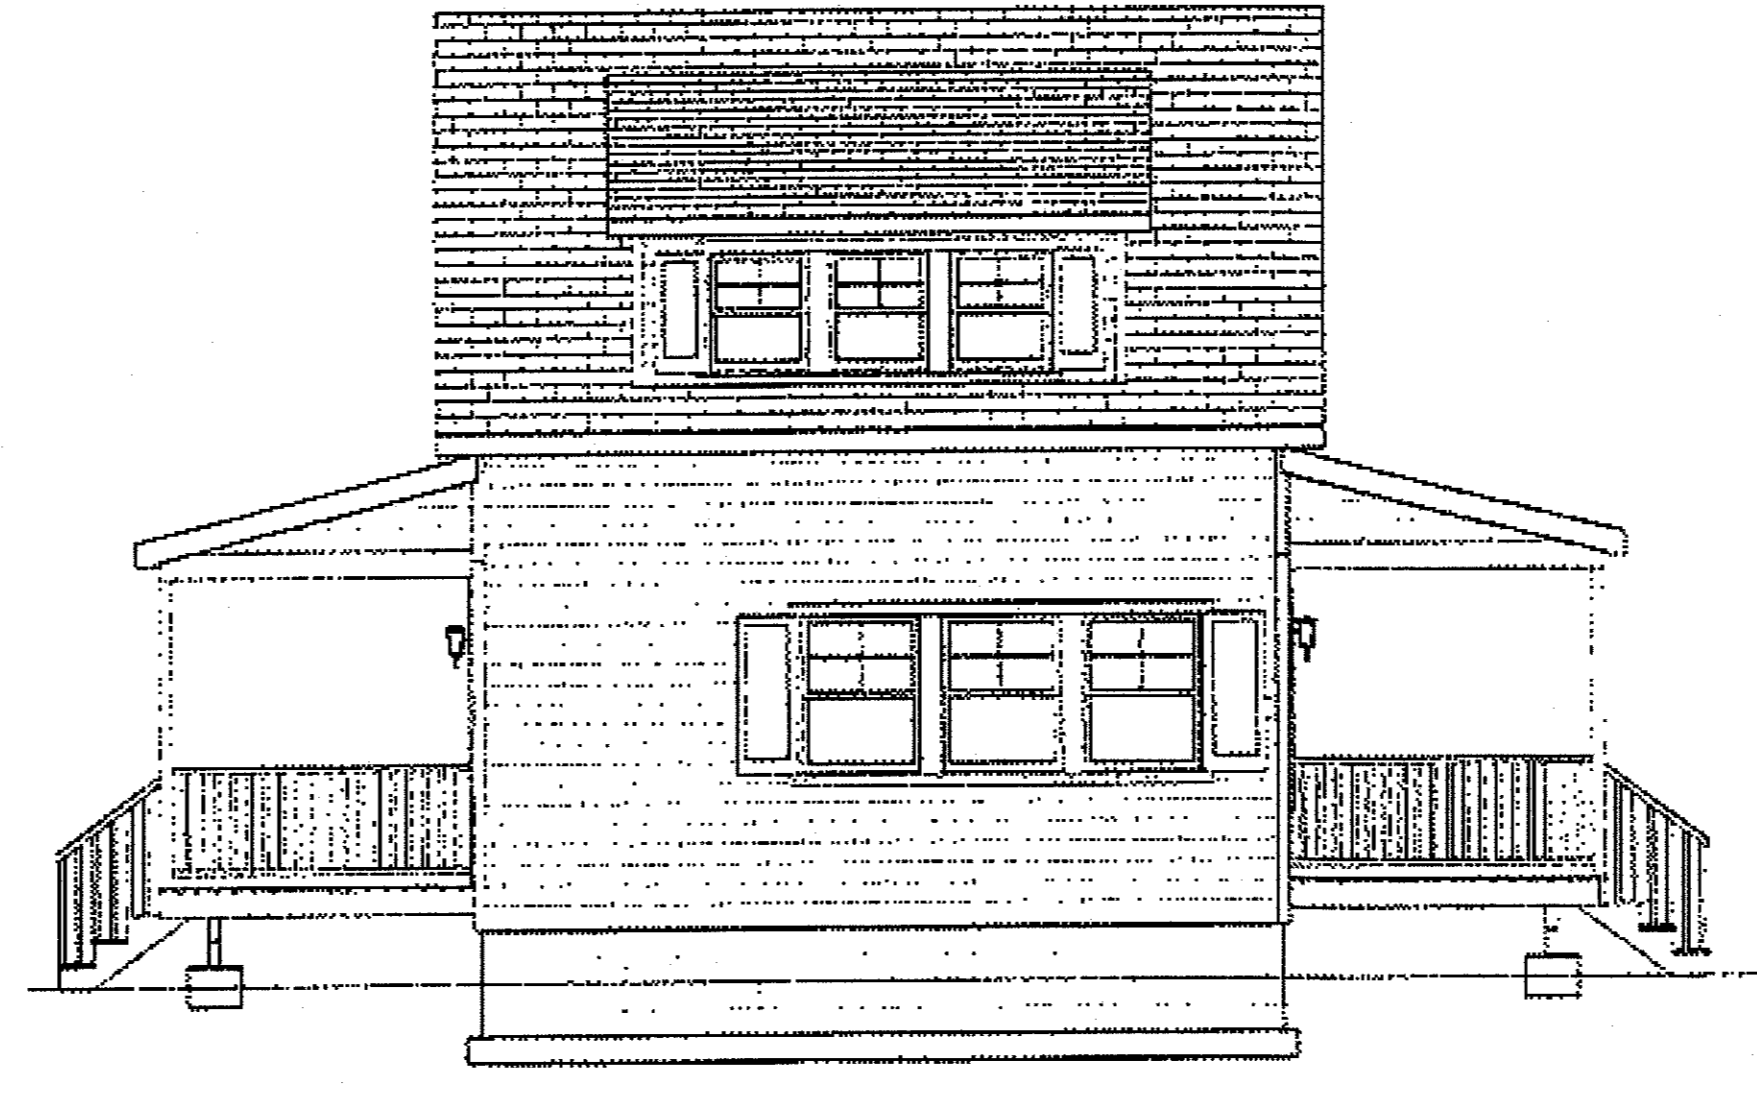


LEFT ELEVATION
SCALE: 1/4" = 1'

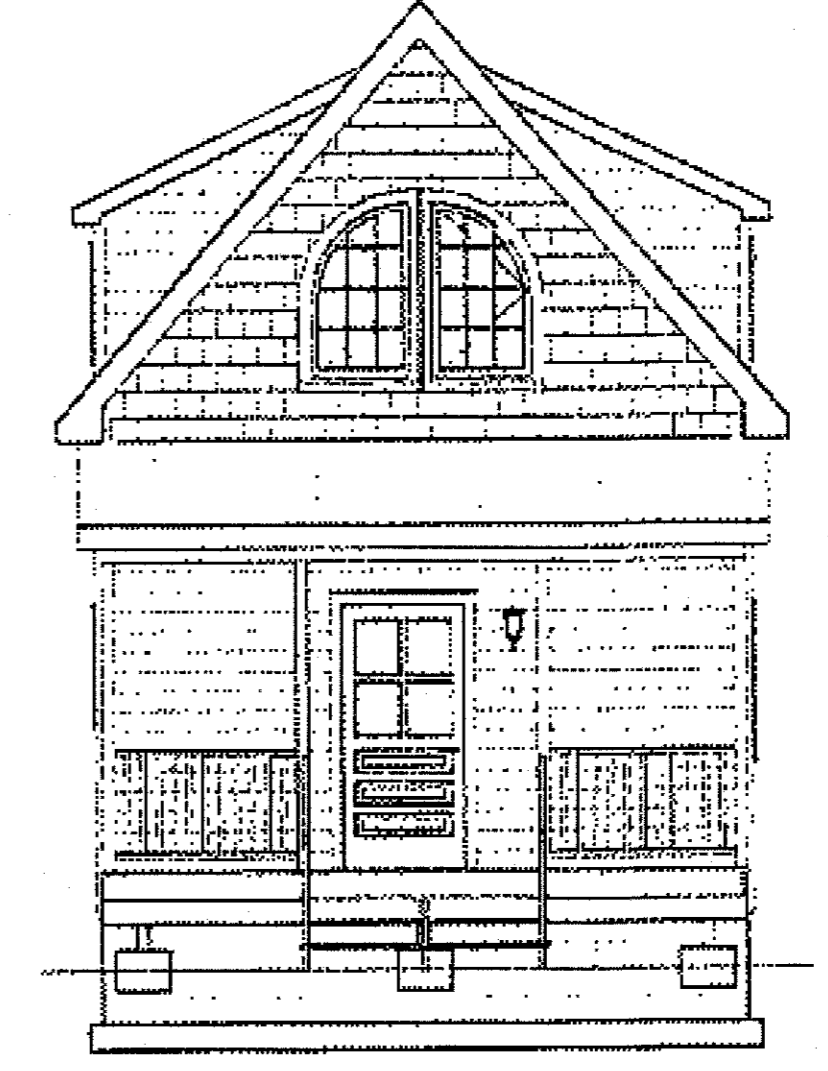


REAR ELEVATION
SCALE: 1/4" = 1'

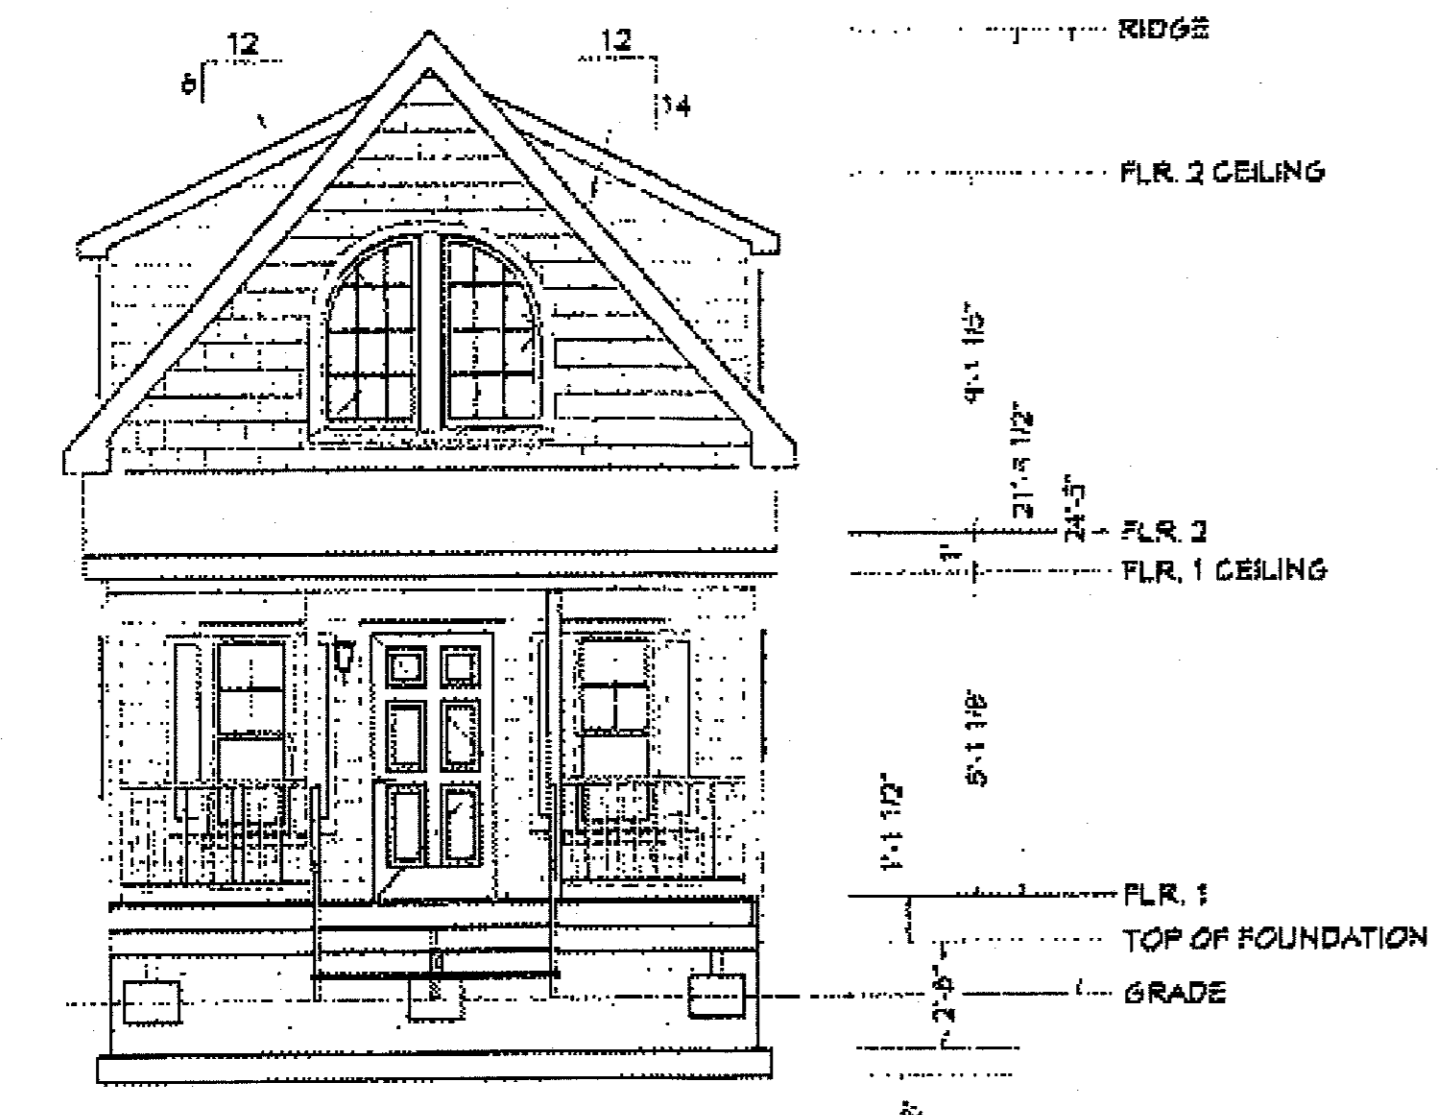

FRONT ELEVATION
SCALE: 1/4" = 1'

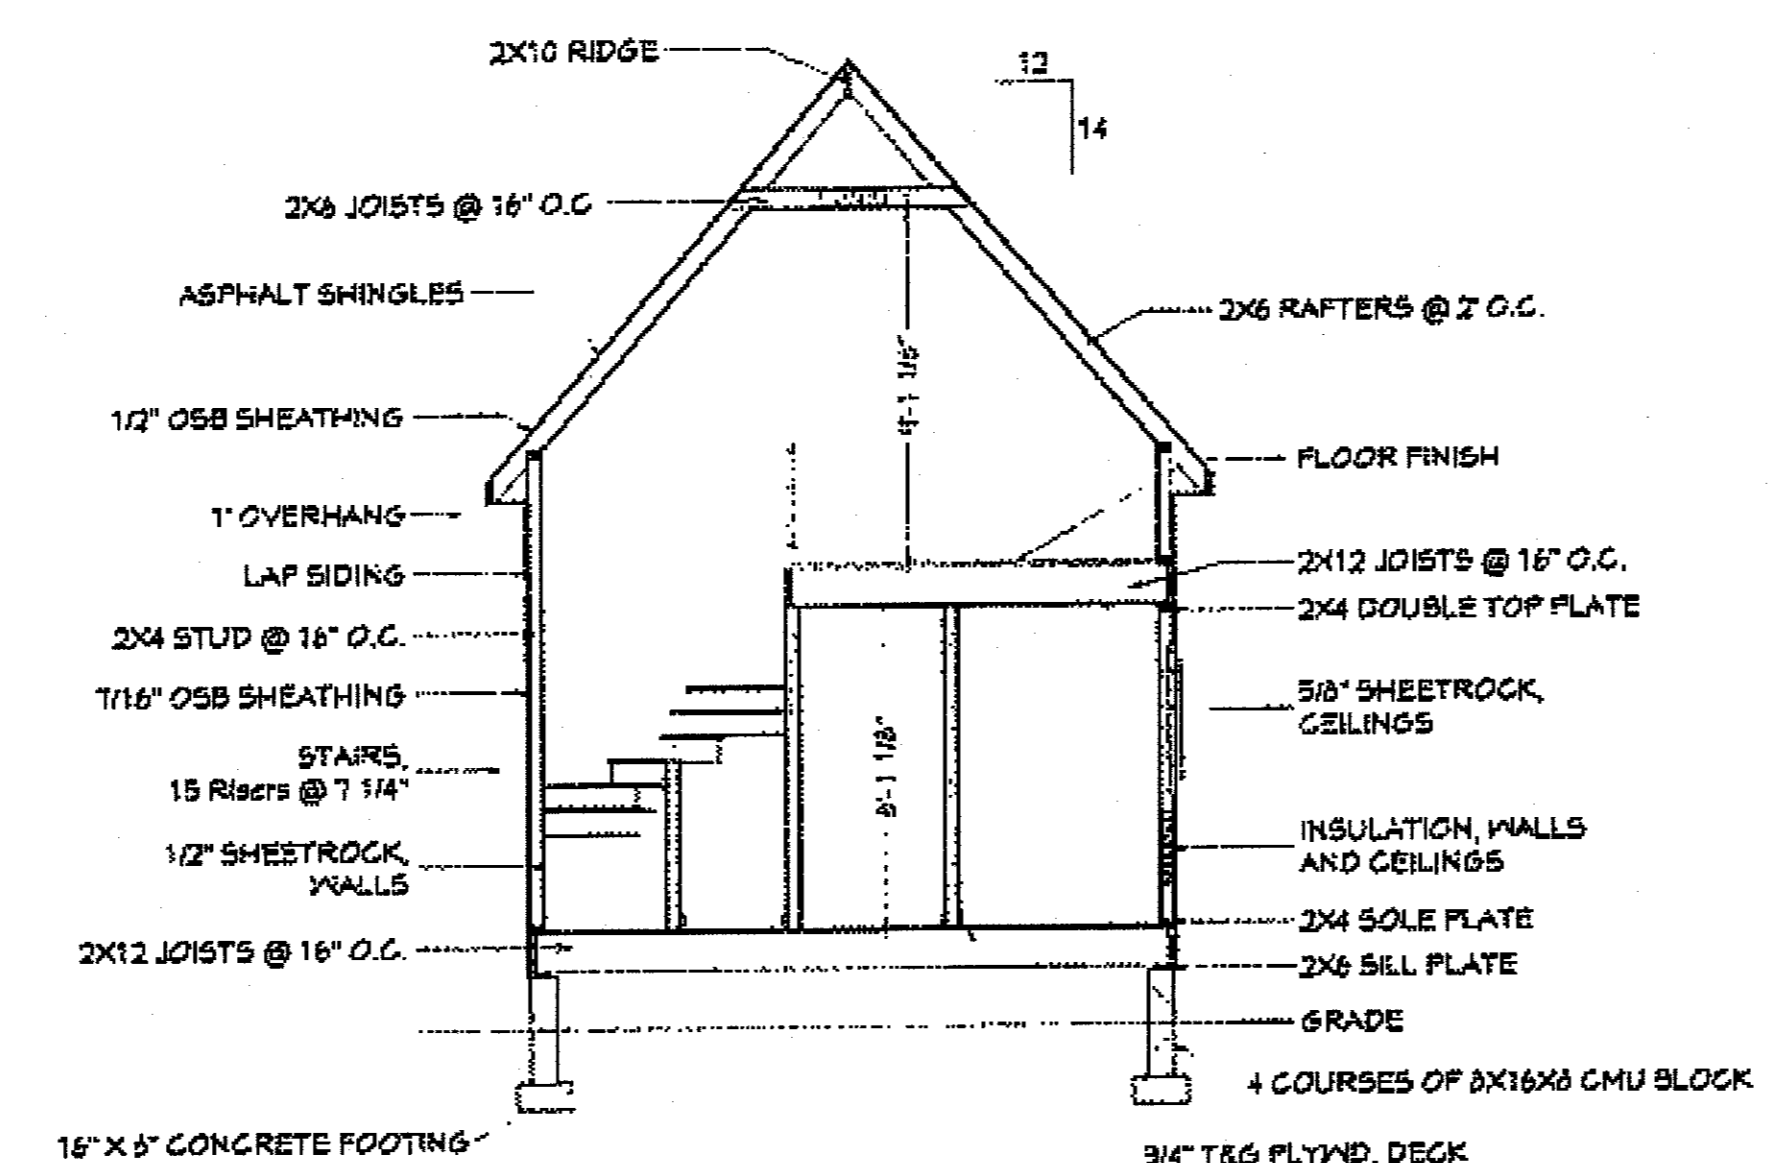

CROSS SECTION A-A
SCALE: 1/4" = 1'

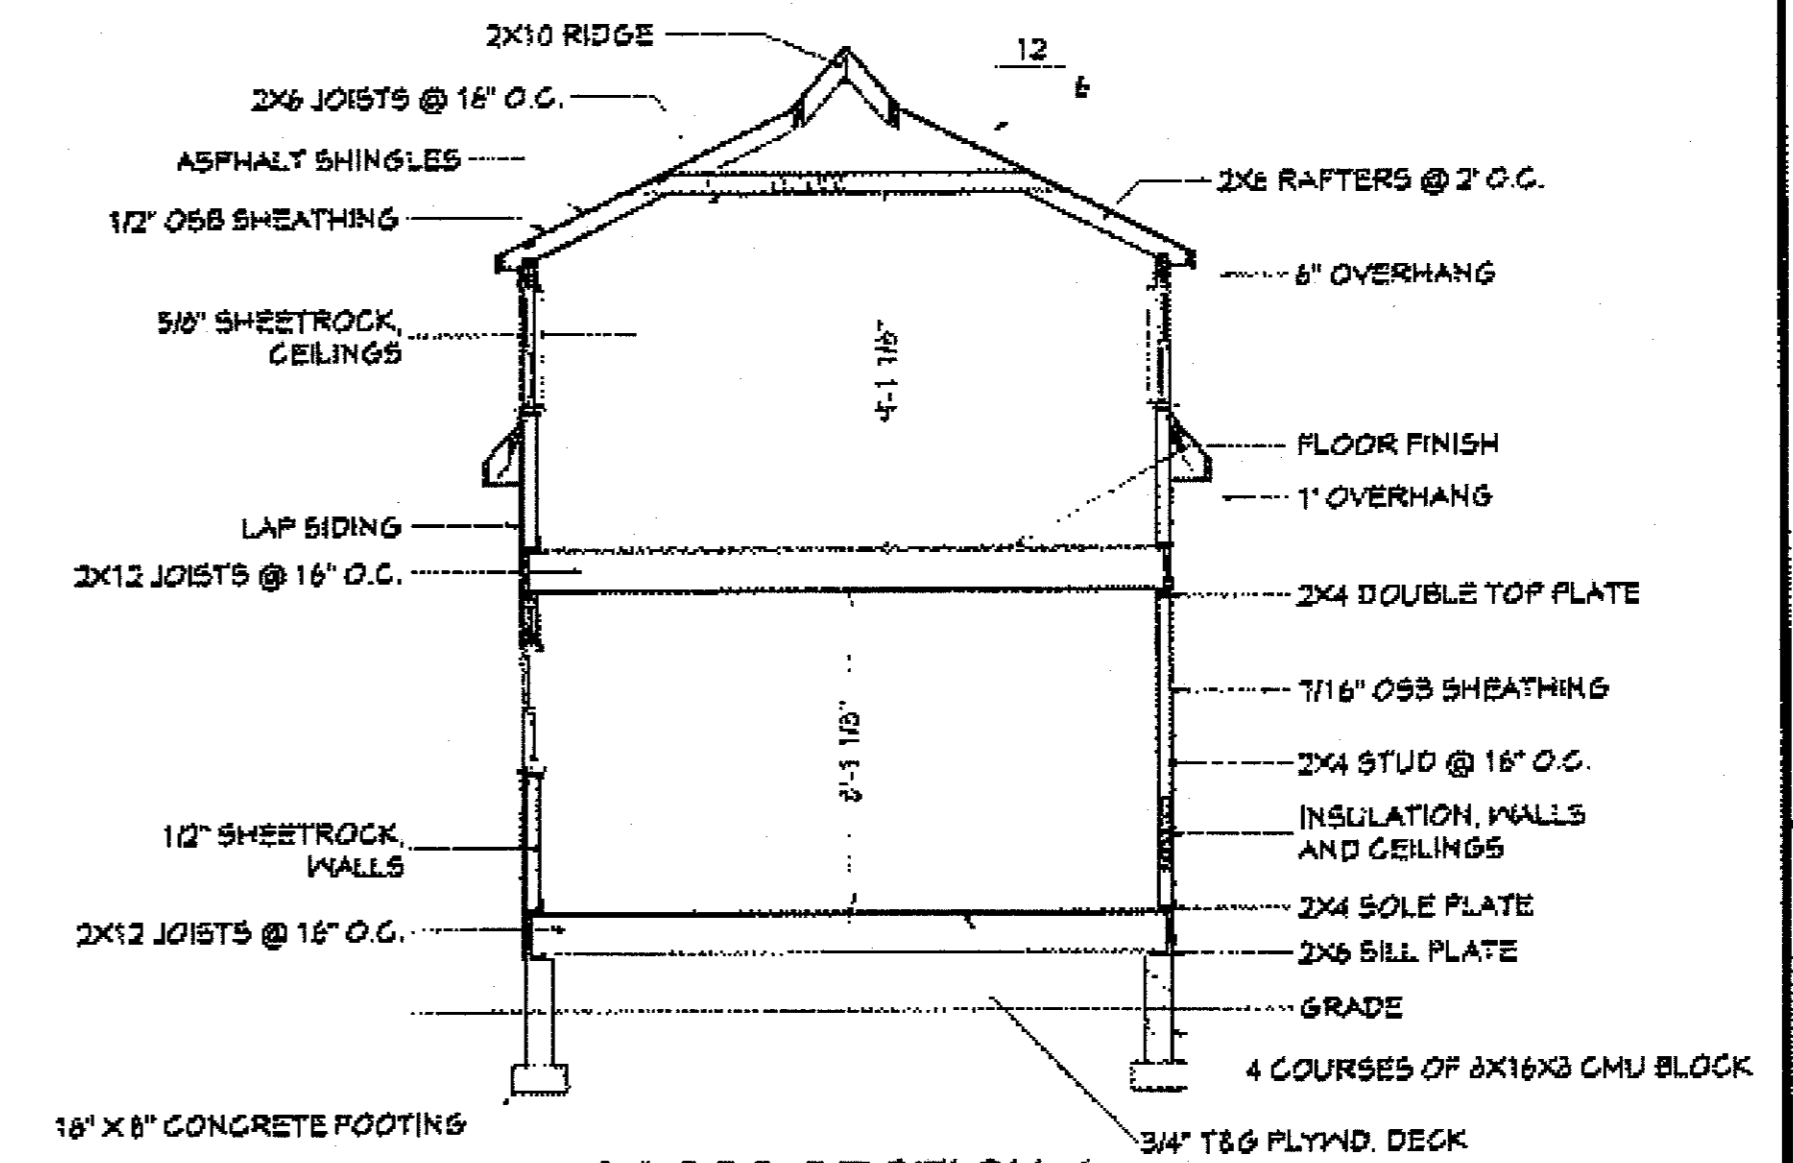


CROSS SECTION B-B
SCALE: 1/4" = 1'

**16x20 House
#16X20H4C**


SQUARE FEET: 574 (297 1st, 277 2nd)
WIDTH: 16'
DEPTH: 41'
EXTERIOR WALL STRUCTURE: 2X4 STUDS

**BUILDING CONTRACTOR/HOME OWNER
TO REVIEW AND VERIFY ALL DIMENSIONS,
AND SPECS BEFORE CONSTRUCTION
BEGINS. BUILDING TO BE BUILT AS
PER LOCAL CODE REQUIREMENTS.**

To the best of my knowledge these plans are drawn to comply with owner's and/ or builder's specifications and any changes made on them after prints are made will be done at the owner's and / or builder's expense and responsibility. The contractor shall verify all dimensions and enclosed drawing. E.F.P. is not liable for errors. While every effort has been made in the preparation of this plan to avoid mistakes, the maker cannot guarantee against human error. The contractor of the job must check all dimensions and other details prior to construction and be solely responsible thereafter. All calculations and member sizing should be verified for your building by a certified building official.

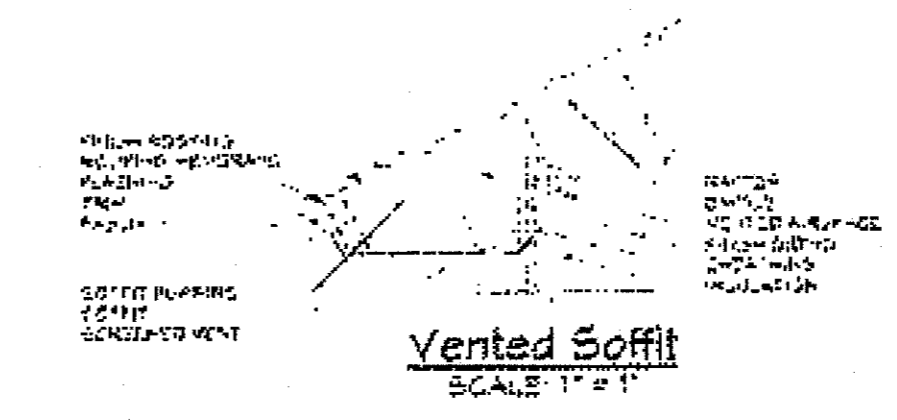

Vented Soffit
SCALE: 1" = 1'

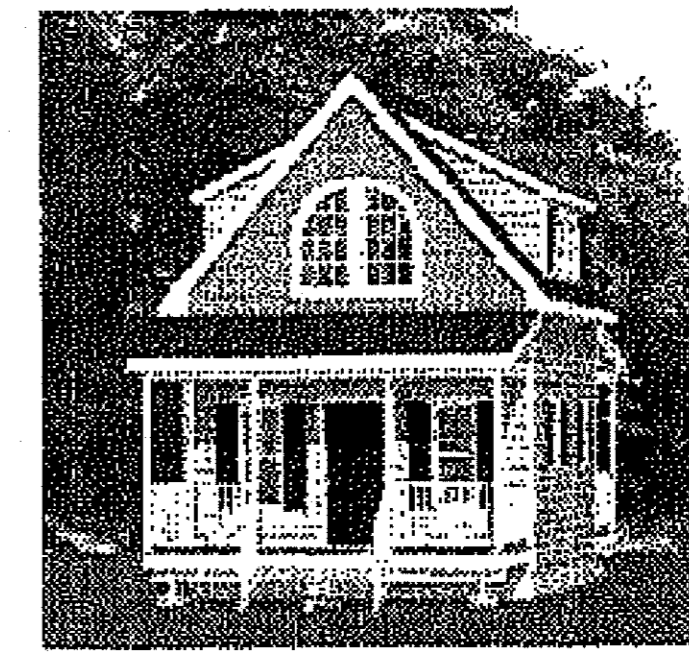


These plans were not prepared by or checked by a licensed architect and/or engineer. E.F.P. does not represent or imply itself to be a licensed architect and/or licensed engineer. Enjoy these plans but use them at your own risk. Resale of these plans, in whole or part, is strictly prohibited.


Excellent Floor Plans
<https://sites.google.com/excellentfloorplans>
<https://www.ebay.com/str/excellentfloorplans>
<https://excellentfloorplans.etsy.com>

DOOR SCHEDULE				
NUMBER	LABEL	QTY	FLOOR/SIZE	COMMENTS
D01	D01-2032	1	1	2032
D02	D02-2042	3	1	2042


WINDOW SCHEDULE					
NUMBER	LABEL	QTY	FLOOR/SIZE	DESCRIPTION	COMMENTS
W01	W01-2030	1	1	2030	DOUBLE HUNG
W02	W02-2050	2	1	2050	DOUBLE HUNG
W03	W03-2630	1	1	2630	DOUBLE HUNG
W04	W04-2630	6	2	2630	DOUBLE HUNG
W05	W05-2042	2	2	2042	SINGL. CASEMENT-T.HR-CT
W06	W06-2040	4	1	2040	DOUBLE HUNG
W07	W07-2630	2	2	2630	SINGL. CASEMENT-T.HR-CT

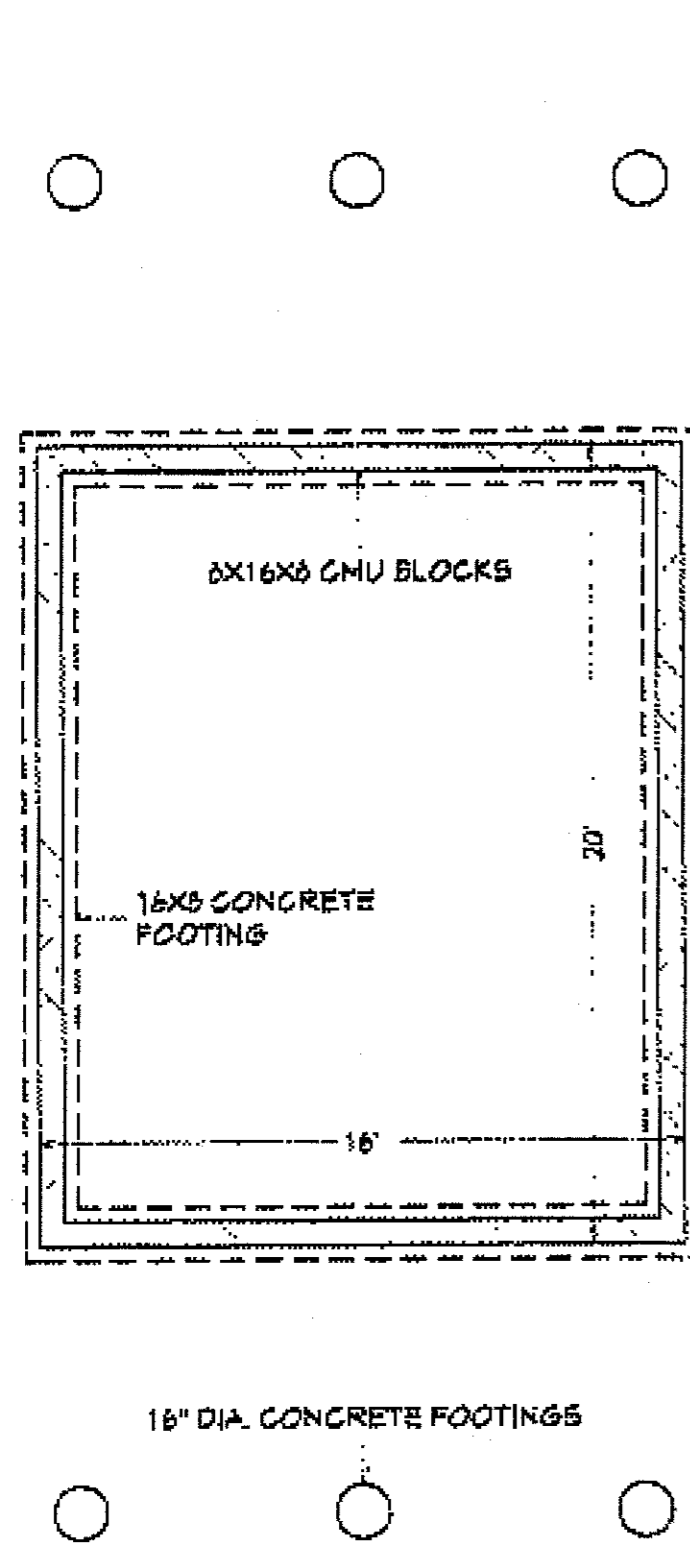


FOUNDATION PLAN
SCALE: 1/4" = 1'

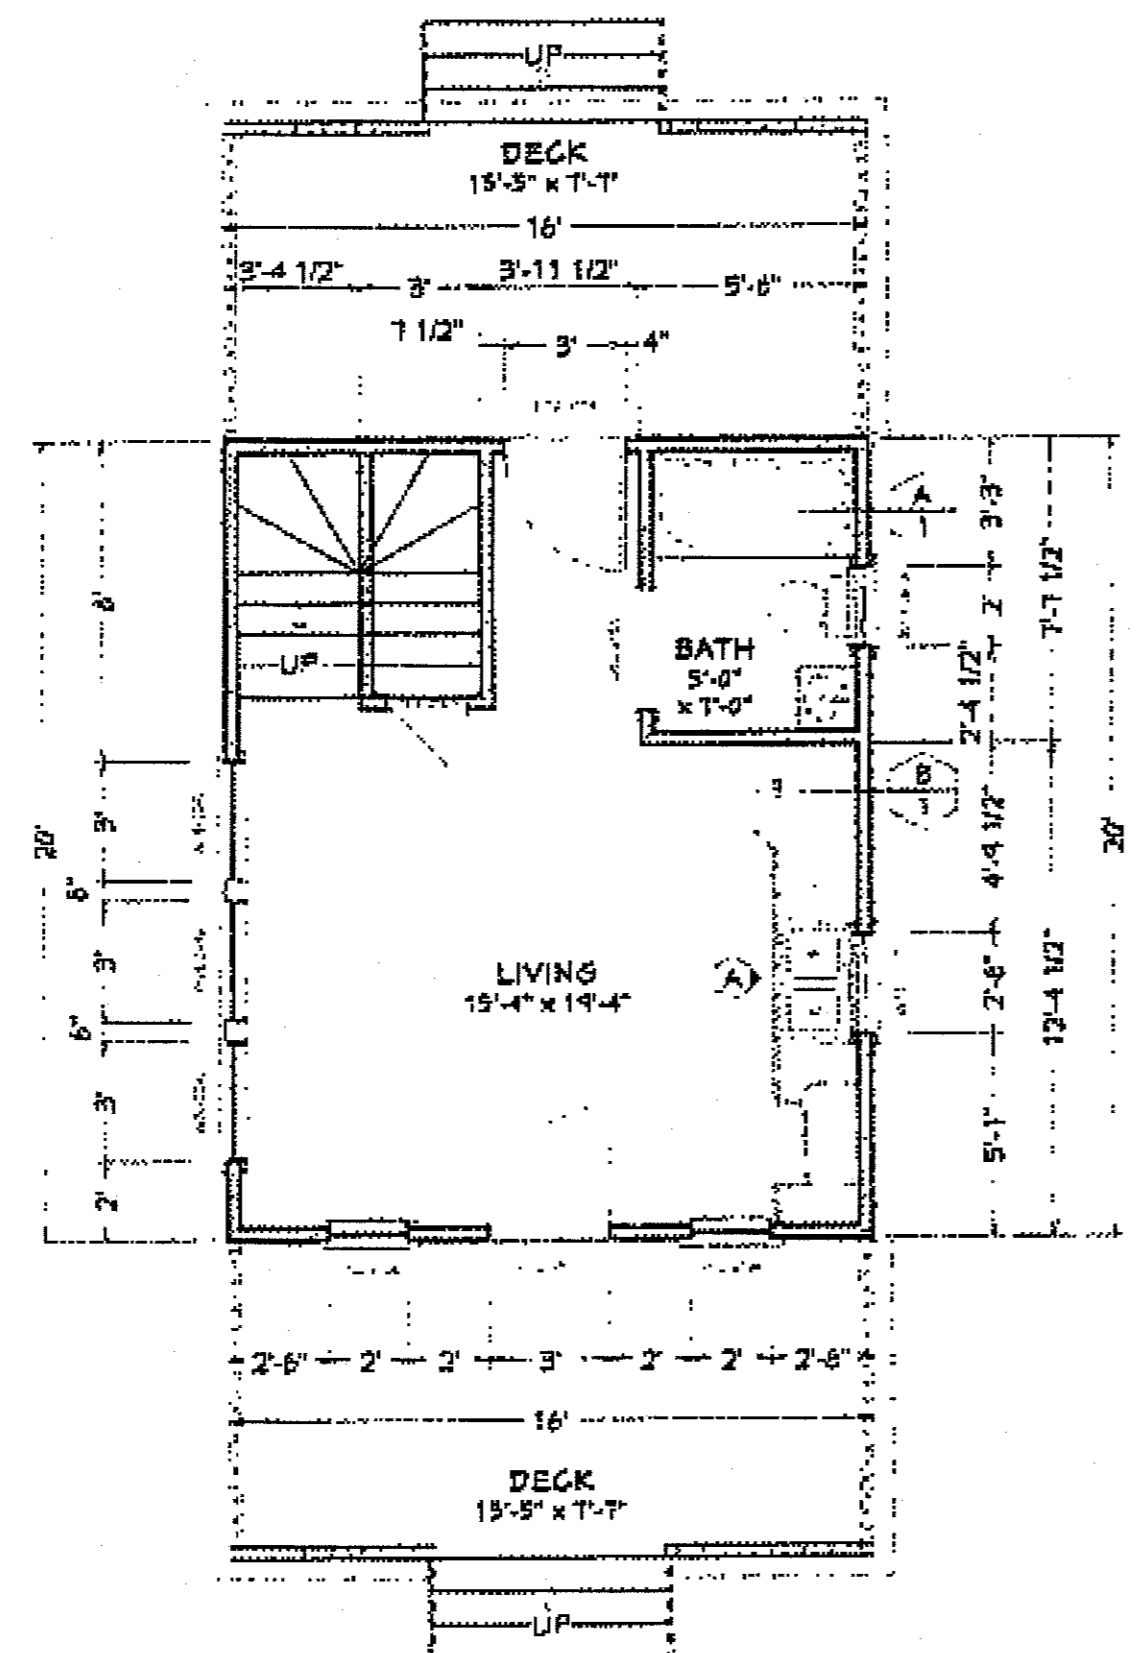


MAIN FLOOR PLAN
SCALE: 1/4" = 1'

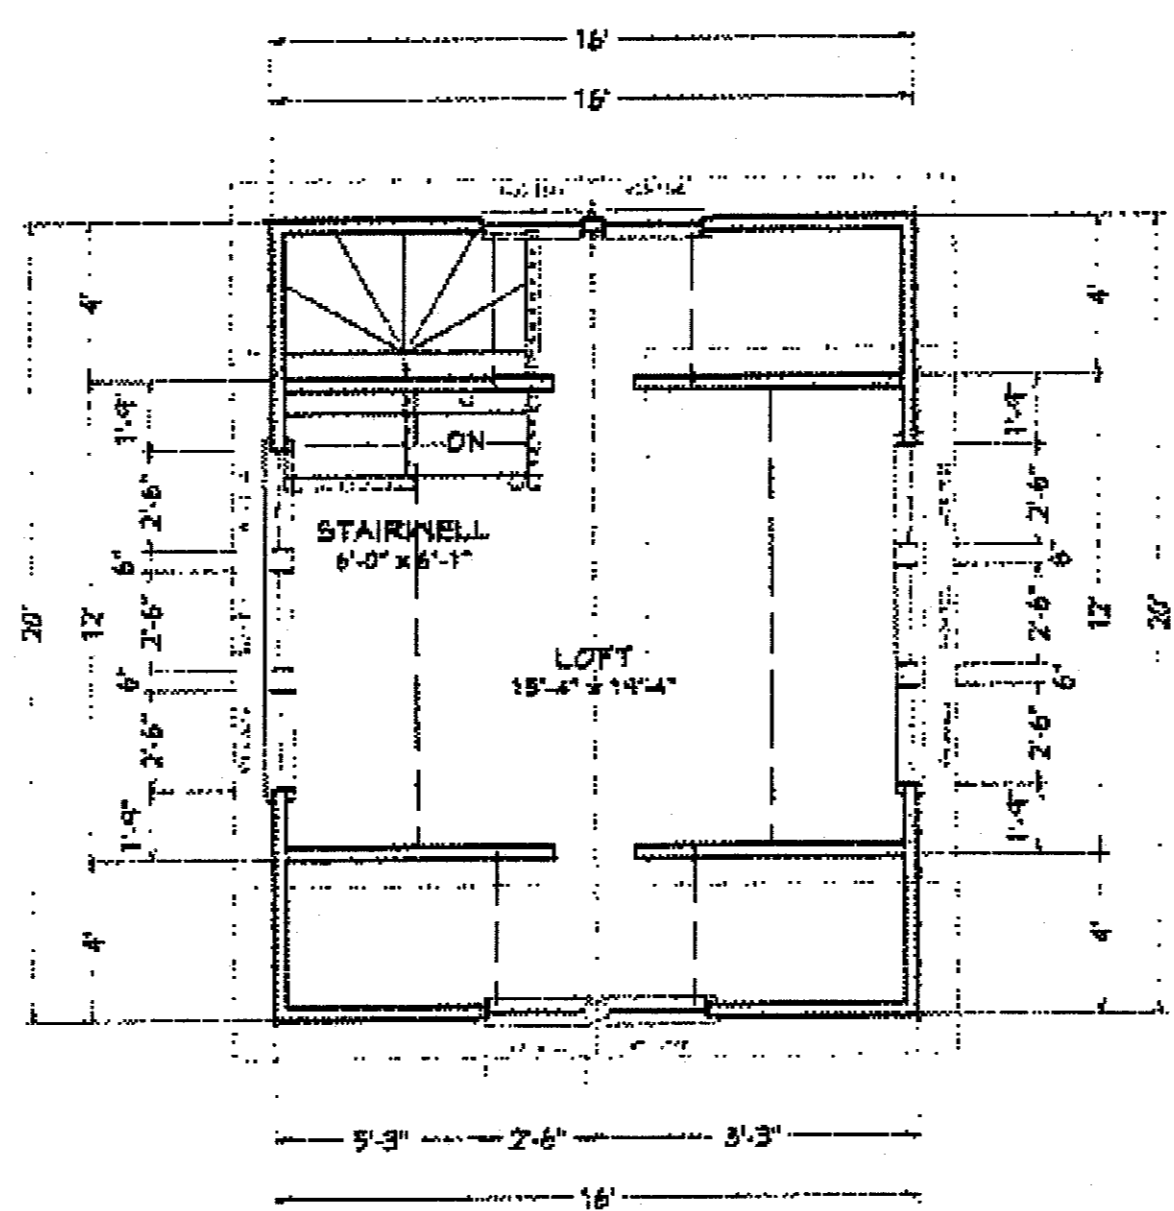






2ND FLOOR PLAN
SCALE: 1/4" = 1'

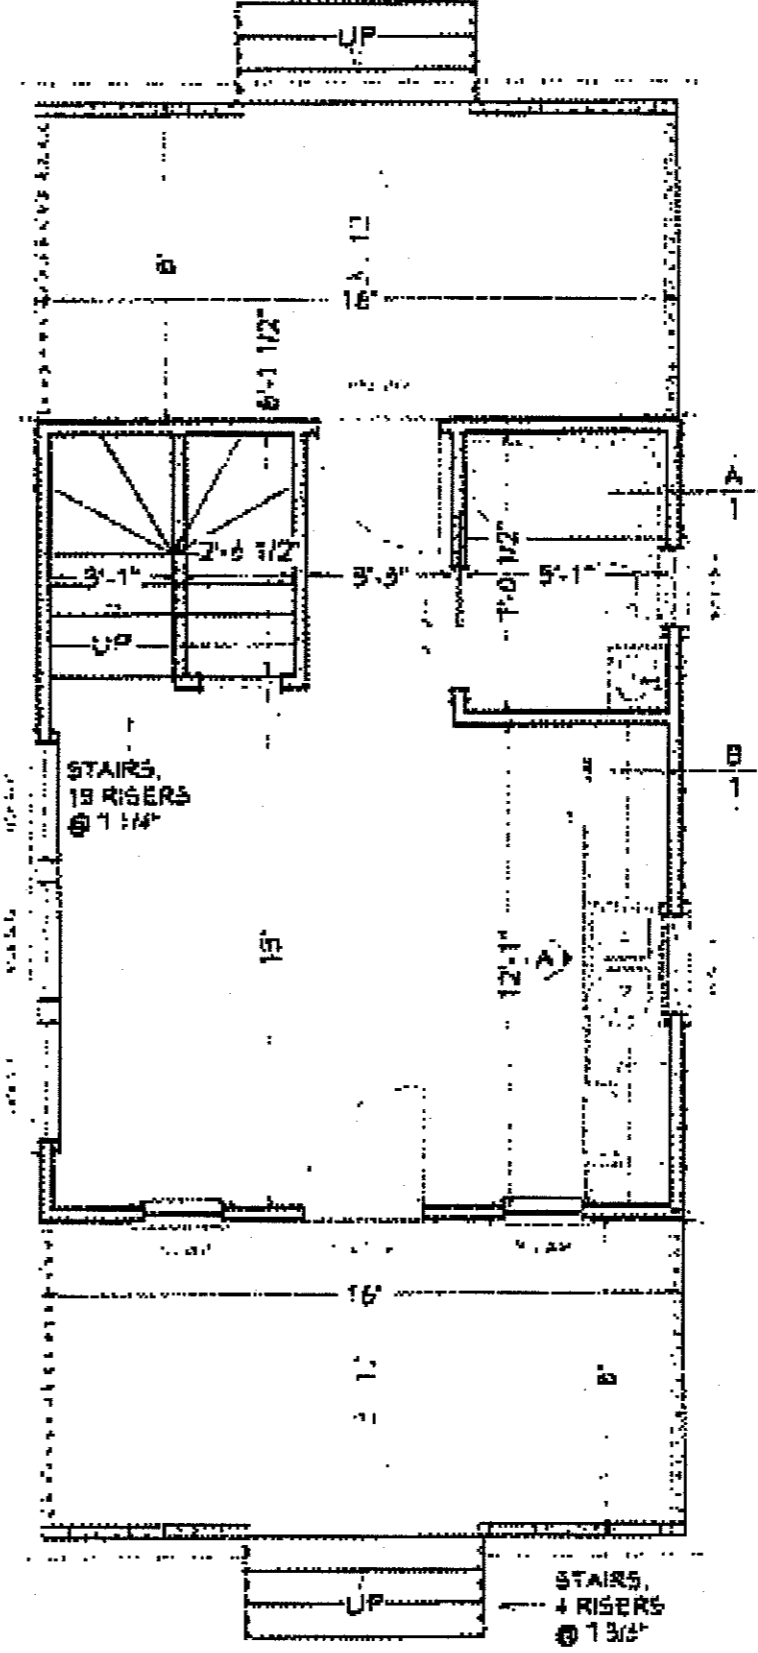

MAIN FLOOR PLAN
SCALE: 1/4" = 1'

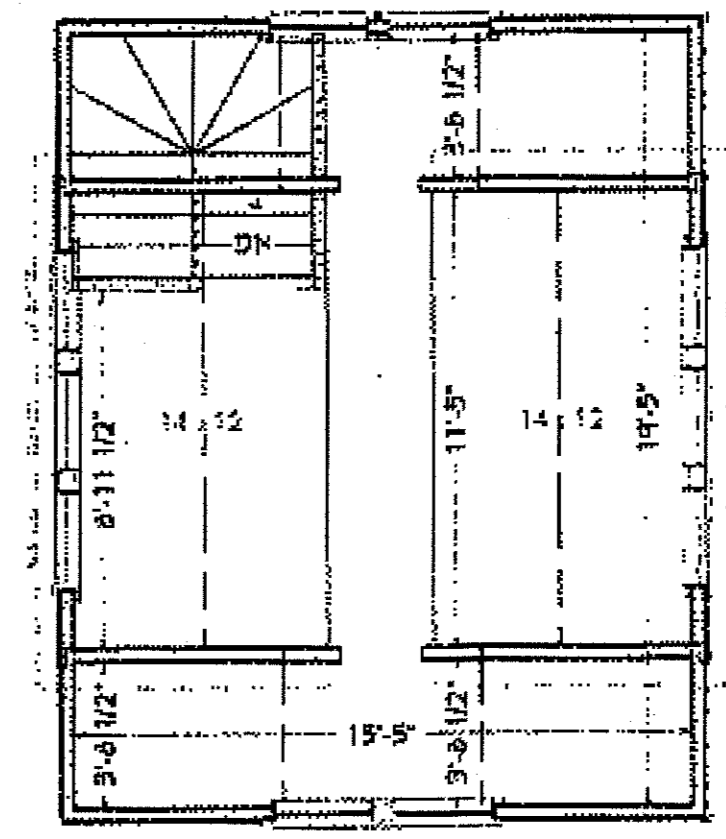


2ND FLOOR PLAN
SCALE: 1/4" = 1'

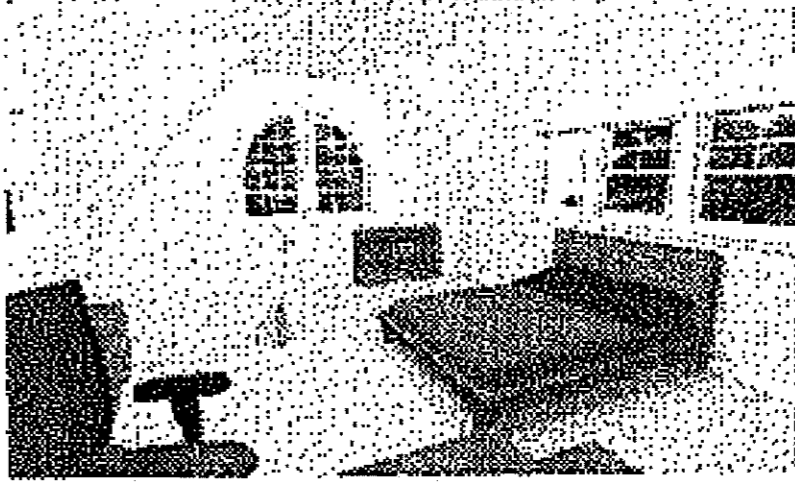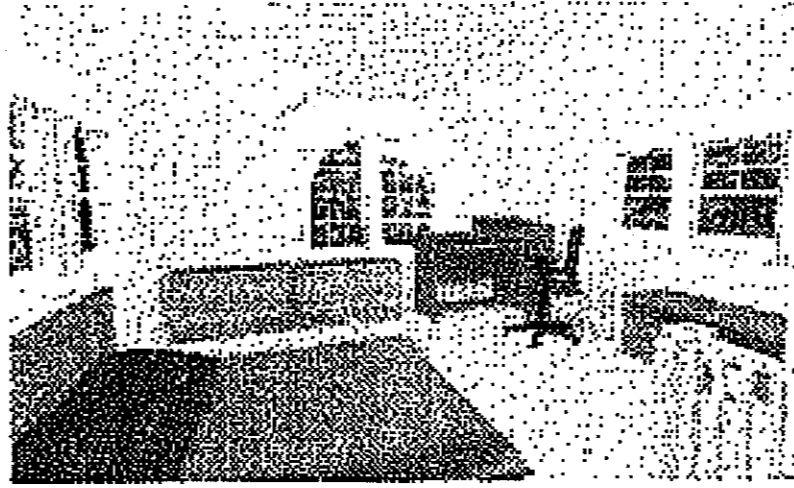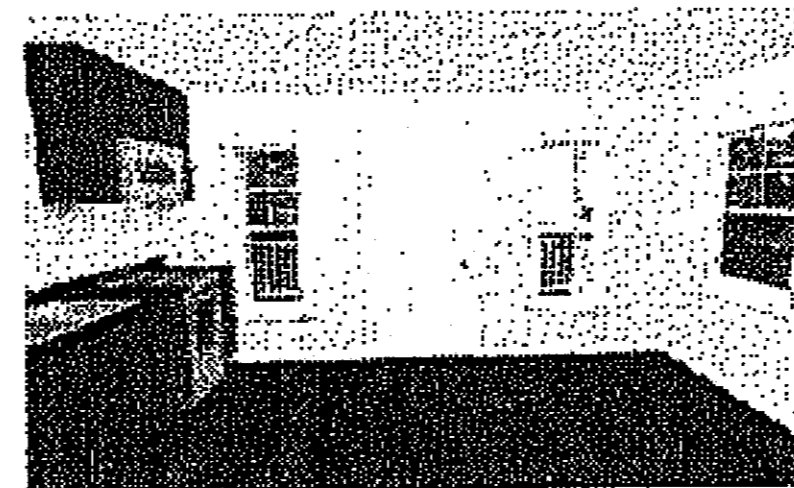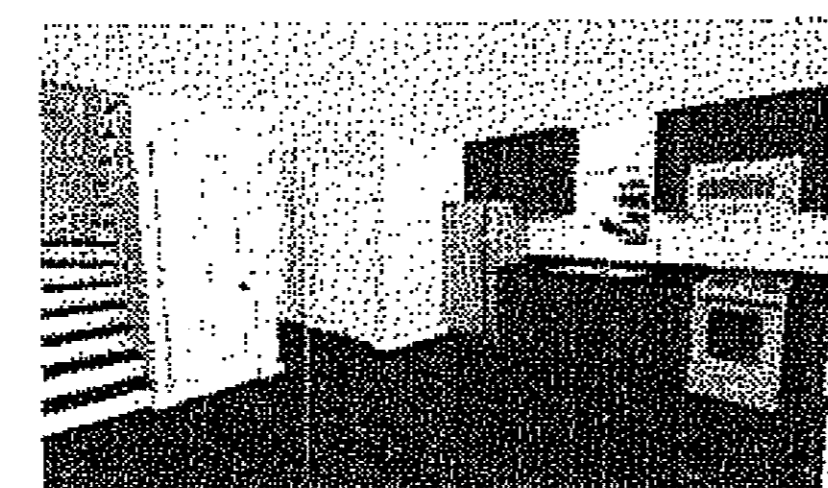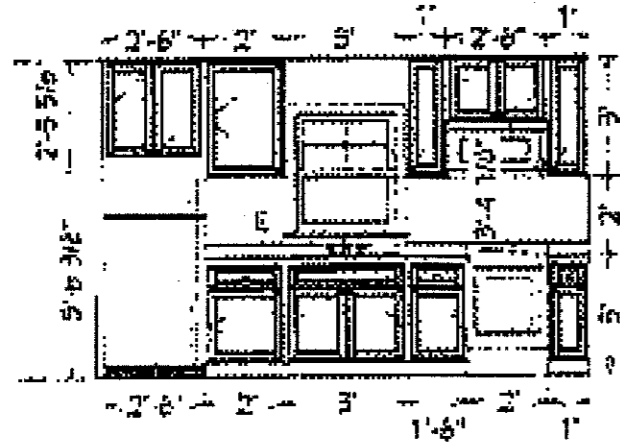

16x20 House
#16X20H4C


These plans were not prepared by or checked by a licensed architect and/or engineer.
E.F.P. does not represent or imply itself to be a licensed architect and/or licensed engineer.
Enjoy these plans but use them at your own risk.
Resale of these plans, in whole or part, is strictly prohibited.

Excellent Floor Plans
<https://sites.google.com/excellentfloorplans>
<https://www.ebay.com/str/excellentfloorplans>
<https://excellentfloorplans.etsy.com>

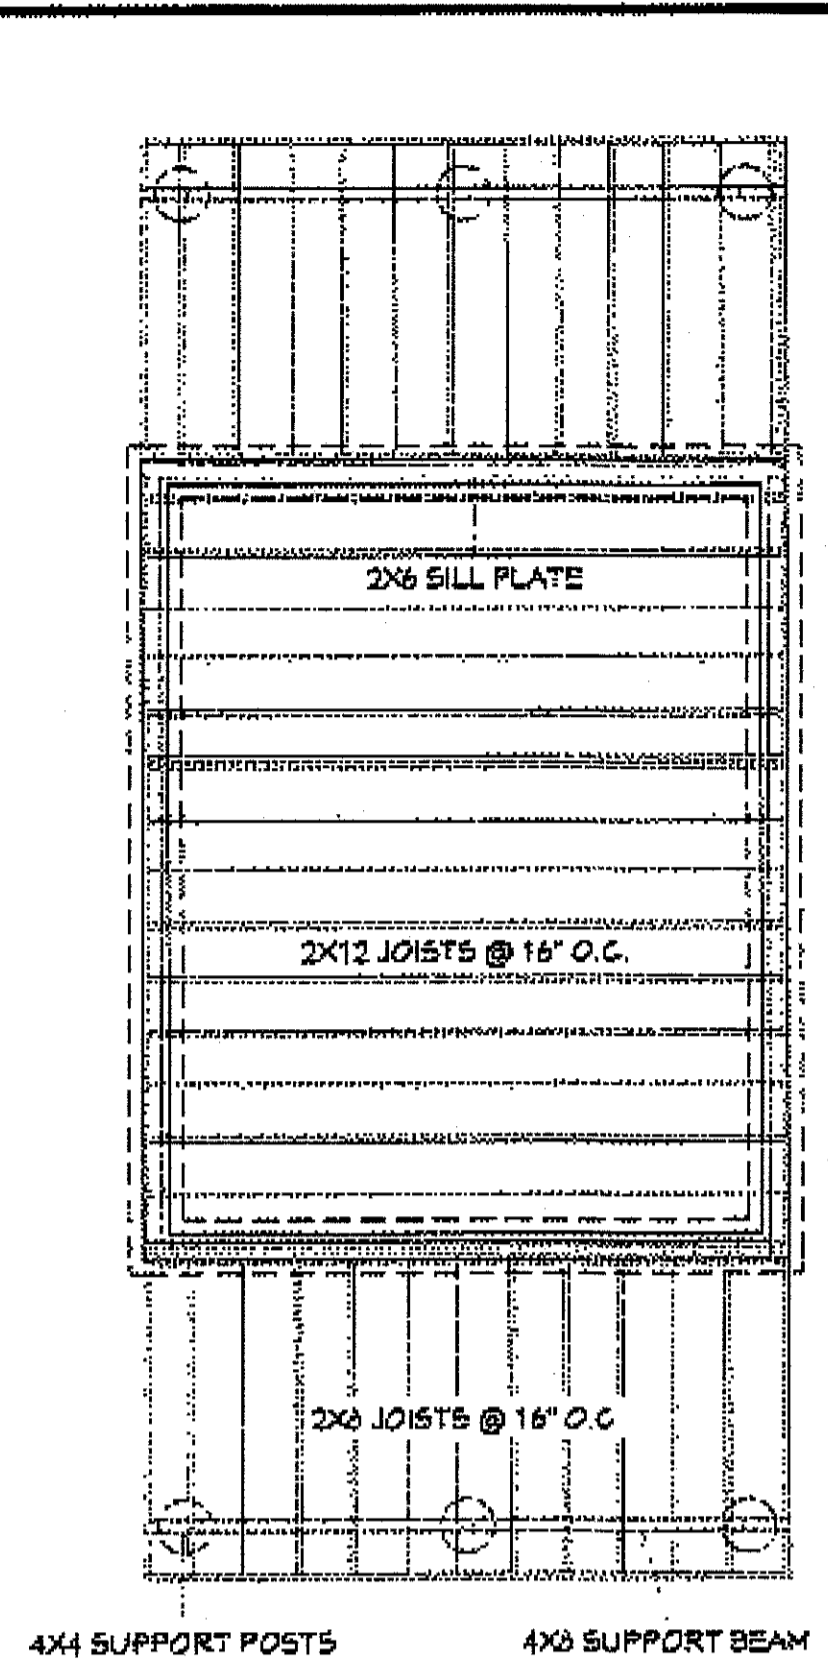


4x4 SUPPORT POSTS 4x6 SUPPORT BEAM


MAIN FLOOR FRAMING PLAN
SCALE: 1/4" = 1'

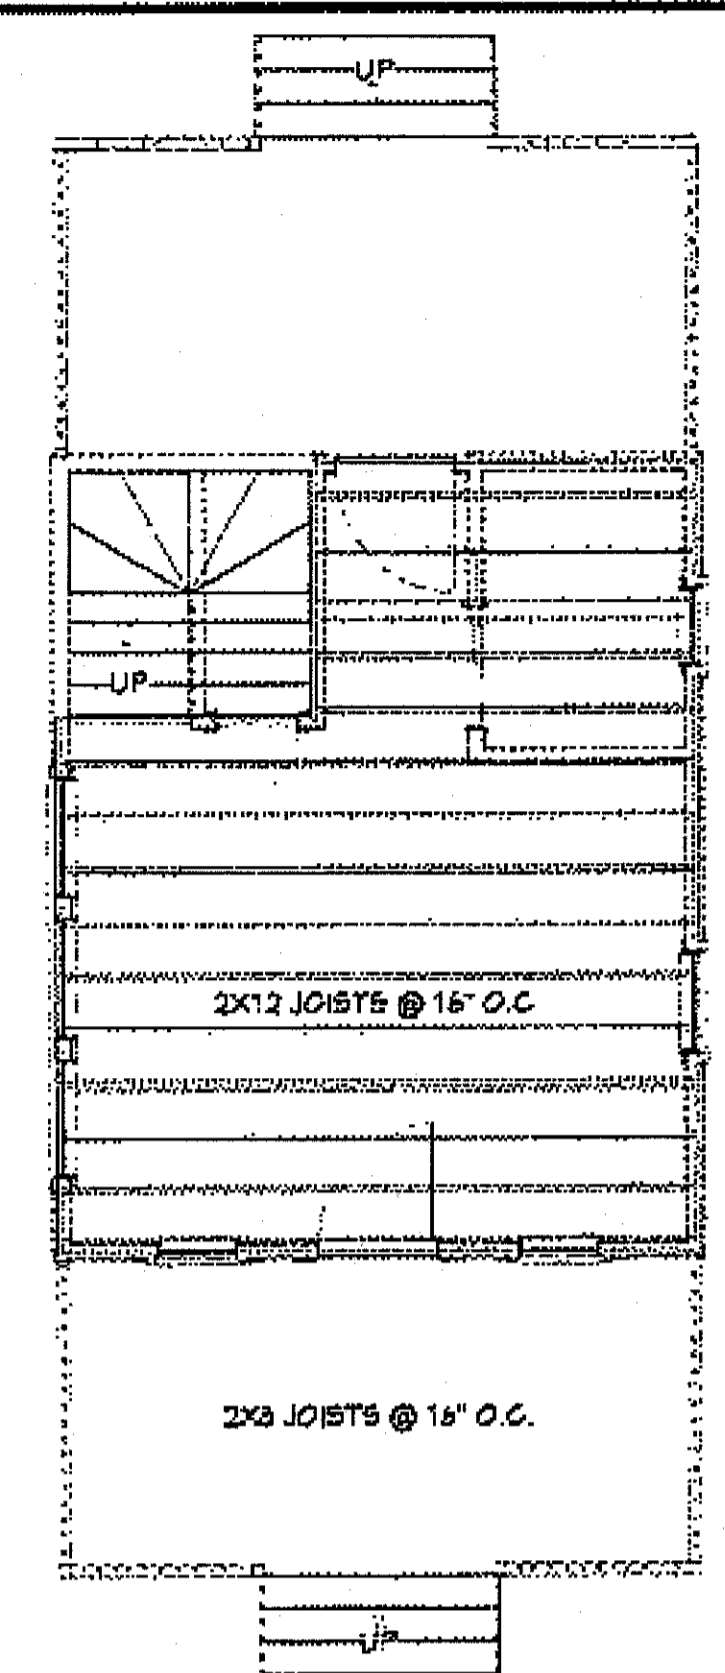


2ND FLOOR FRAMING PLAN
SCALE: 1/4" = 1'

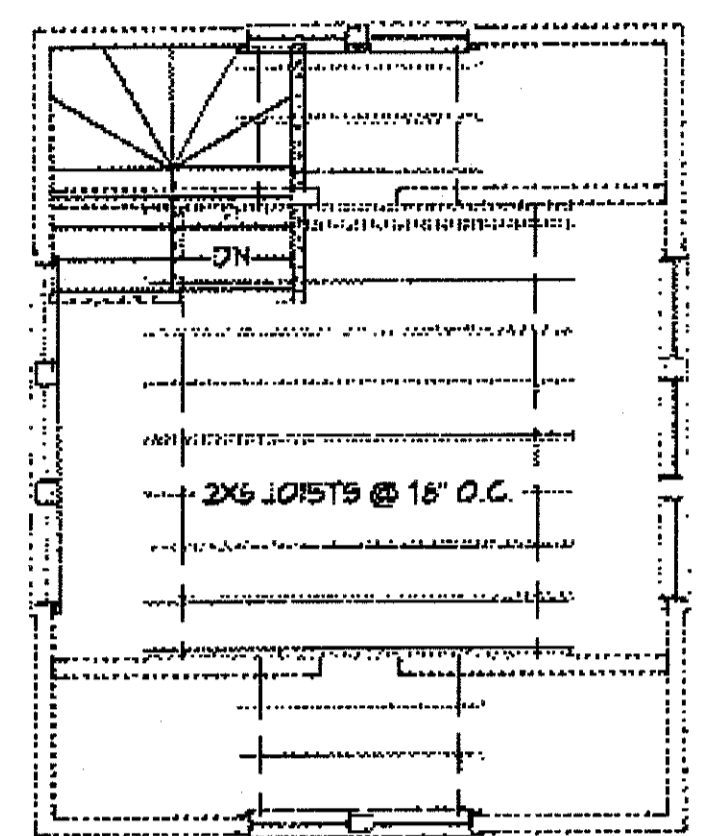

2ND FLOOR CEILING FRAMING PLAN
SCALE: 1/4" = 1'

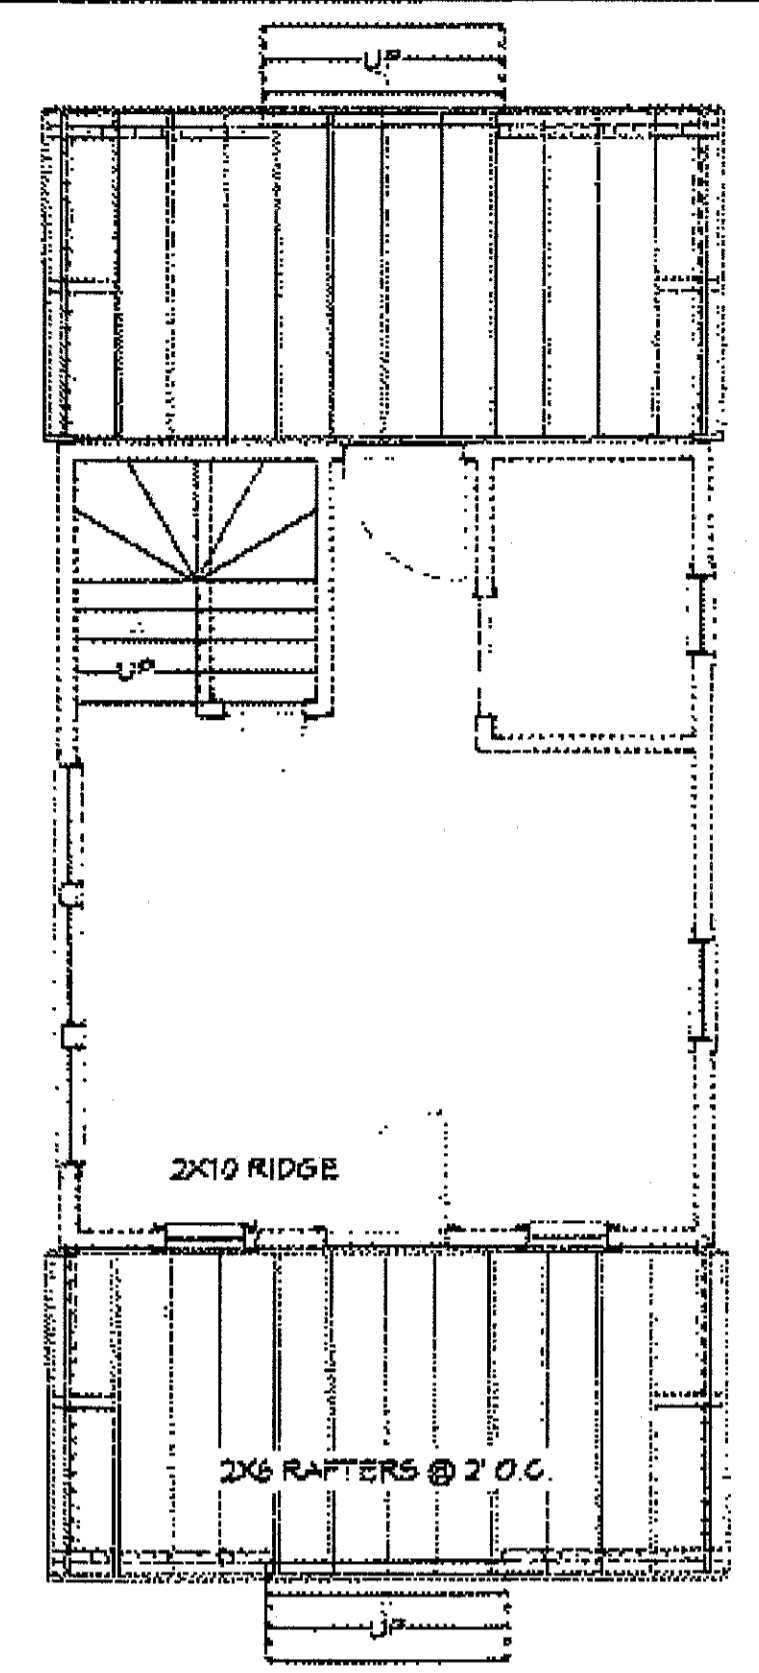

ROOF FRAMING PLAN
SCALE: 1/4" = 1'

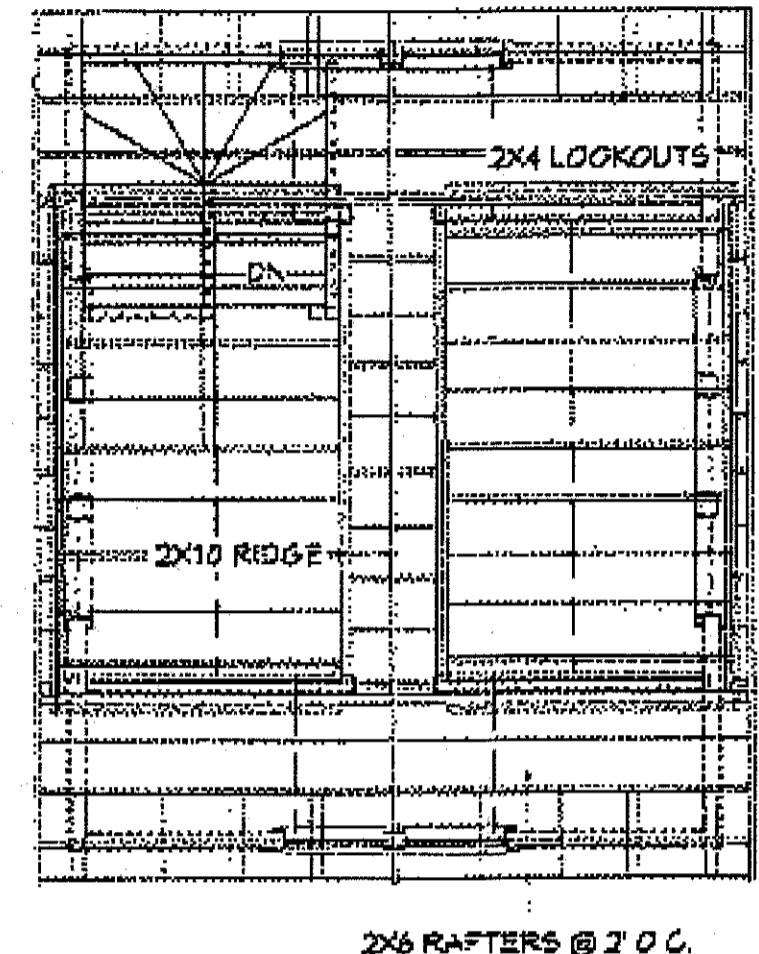


ROOF FRAMING PLAN
SCALE: 1/4" = 1'


ALL WIRING TO BE INSTALLED AS PER ACTUAL JOBSITE CONDITIONS, ELECTRICAL CODE AND HOME OWNER OR INTERIOR LIGHTING CONSULTANT. SHOWN IS SUGGESTED PLACEMENT OF LIGHTING AND SWITCHING AND MUST BE APPROVED BY HOMEOWNER PRIOR TO WORK.

- RECESSED DOWN LIGHT
- PORCH LANTERN

16x20 House
#16X20H4C

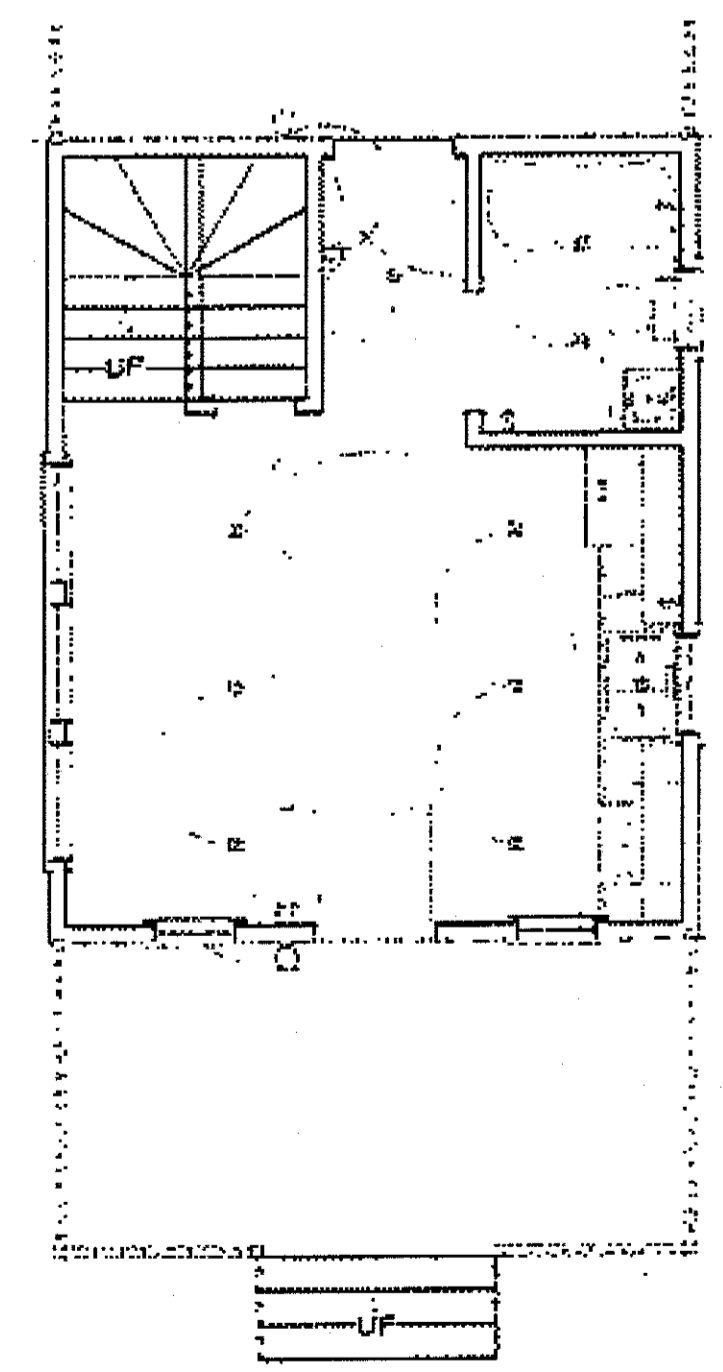

MAIN FLOOR LIGHTING PLAN
SCALE: 1/4" = 1'

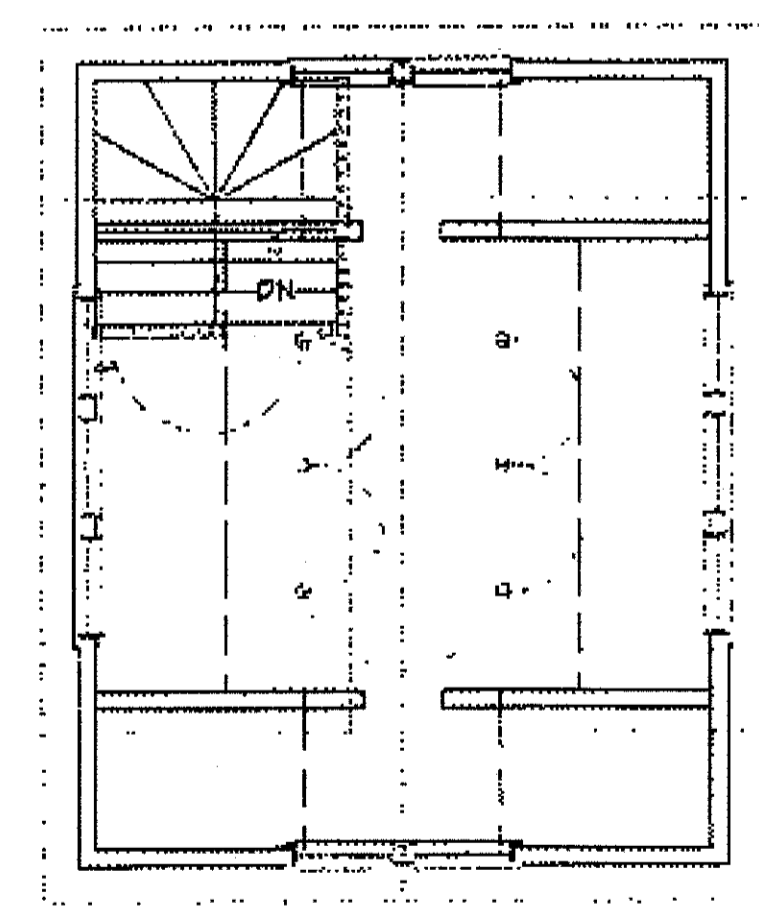





2ND FLOOR LIGHTING PLAN
SCALE: 1/4" = 1'

These plans were not prepared by or checked by a licensed architect and/or engineer. If you are not a licensed architect and/or engineer, do not use these plans for any project. Use them at your own risk. Resale of these plans, in whole or part, is strictly prohibited.

Excellent Floor Plans
<https://sites.google.com/excellentfloorplans>
<https://www.ebay.com/str/excellentfloorplans>
<https://excellentfloorplans.etsy.com>

IDEAS

16x20 House
#16X20H4C

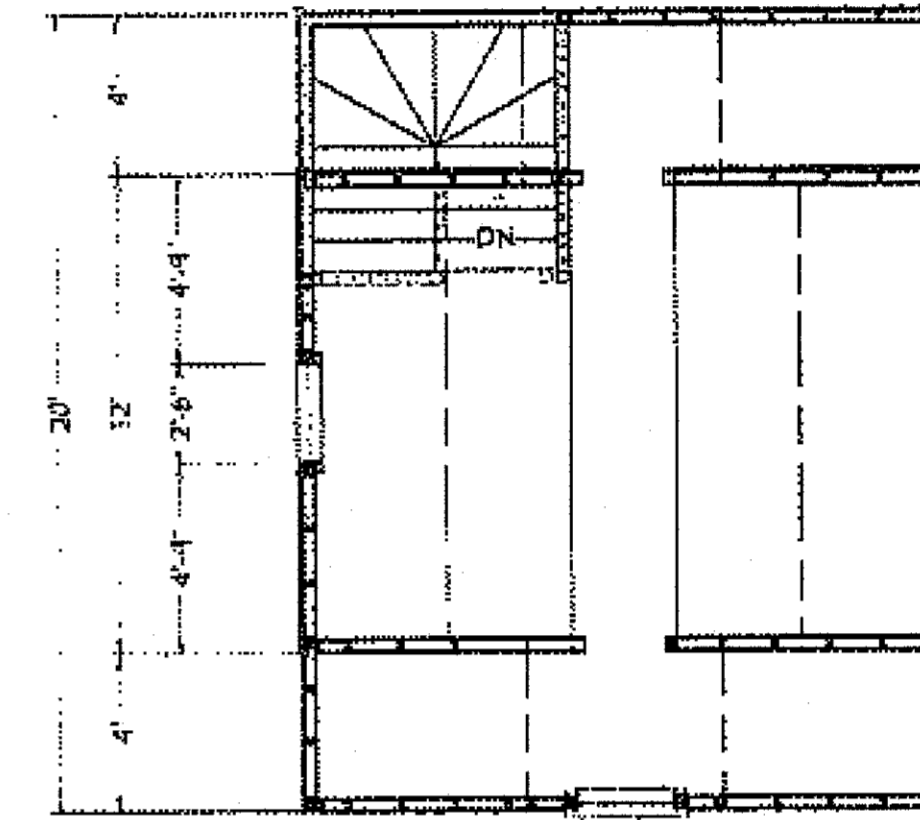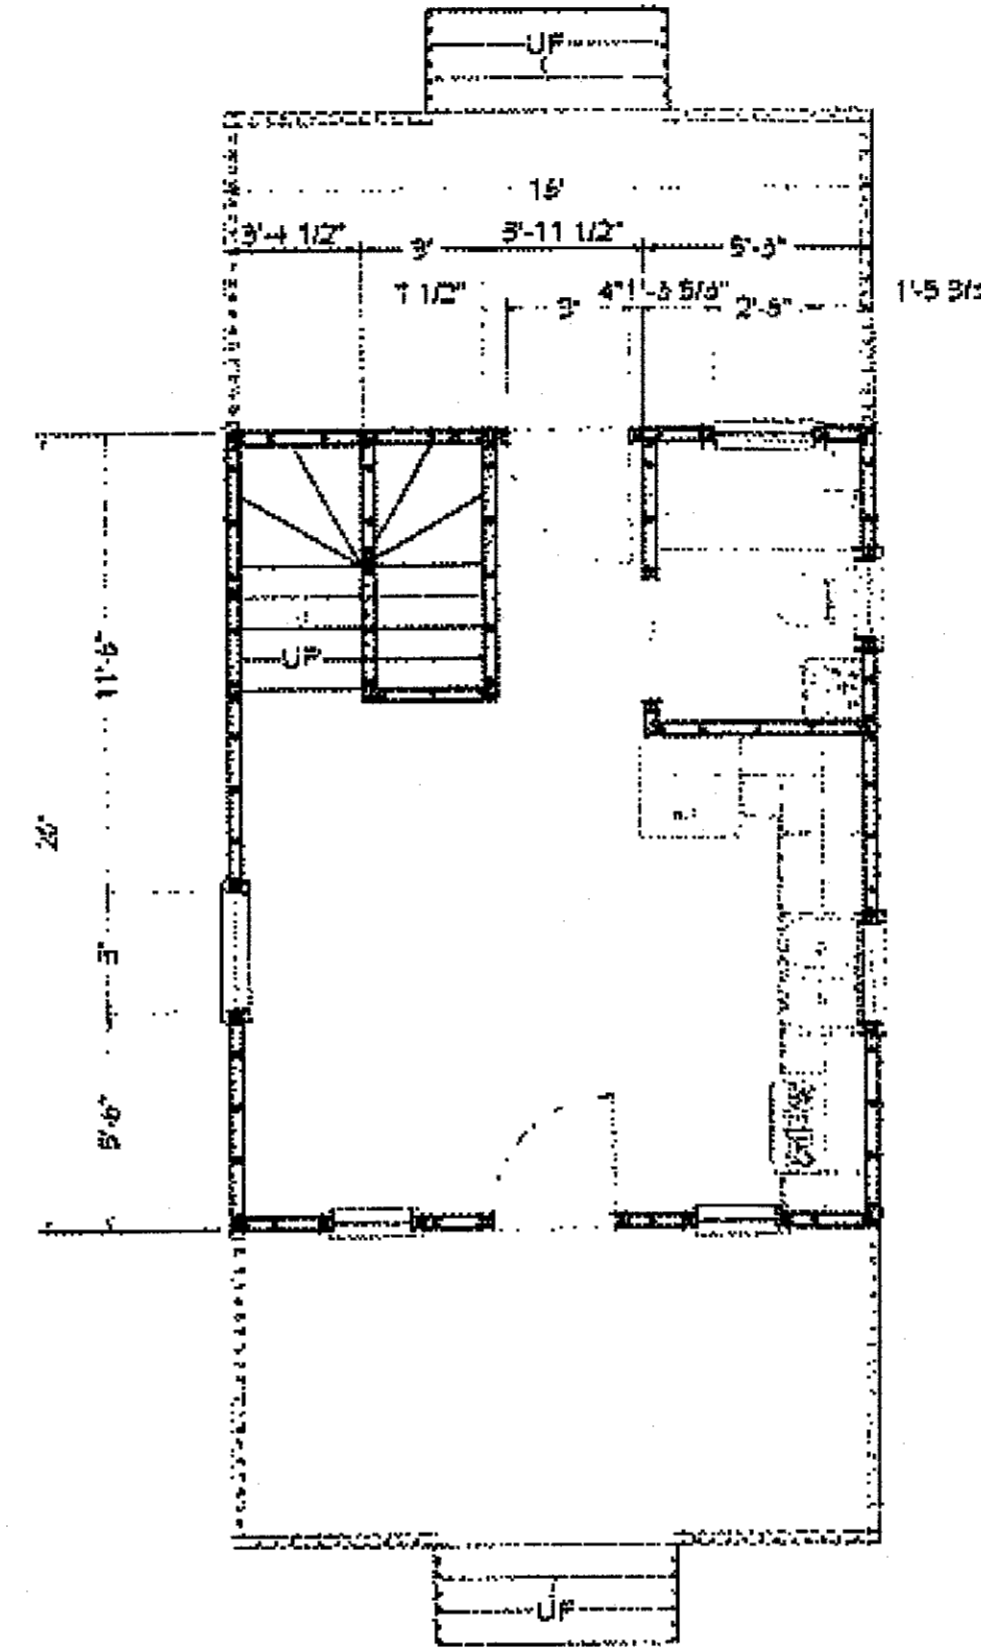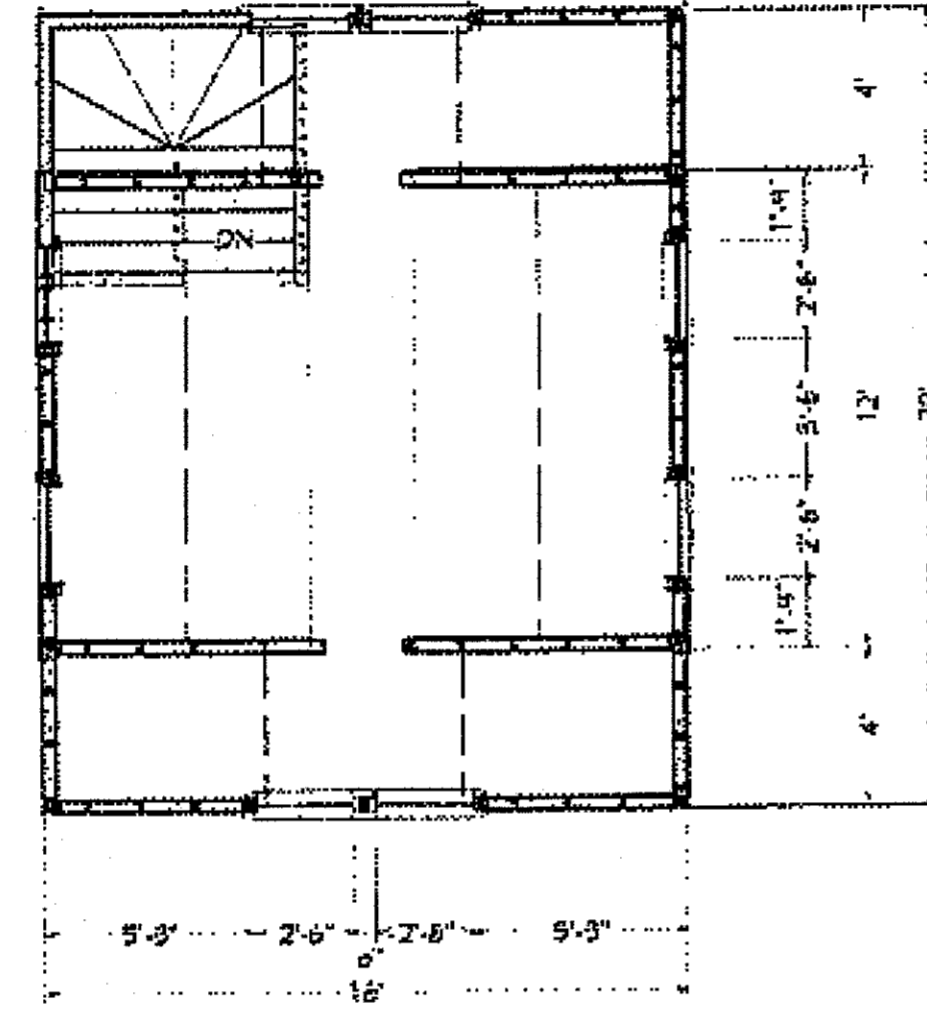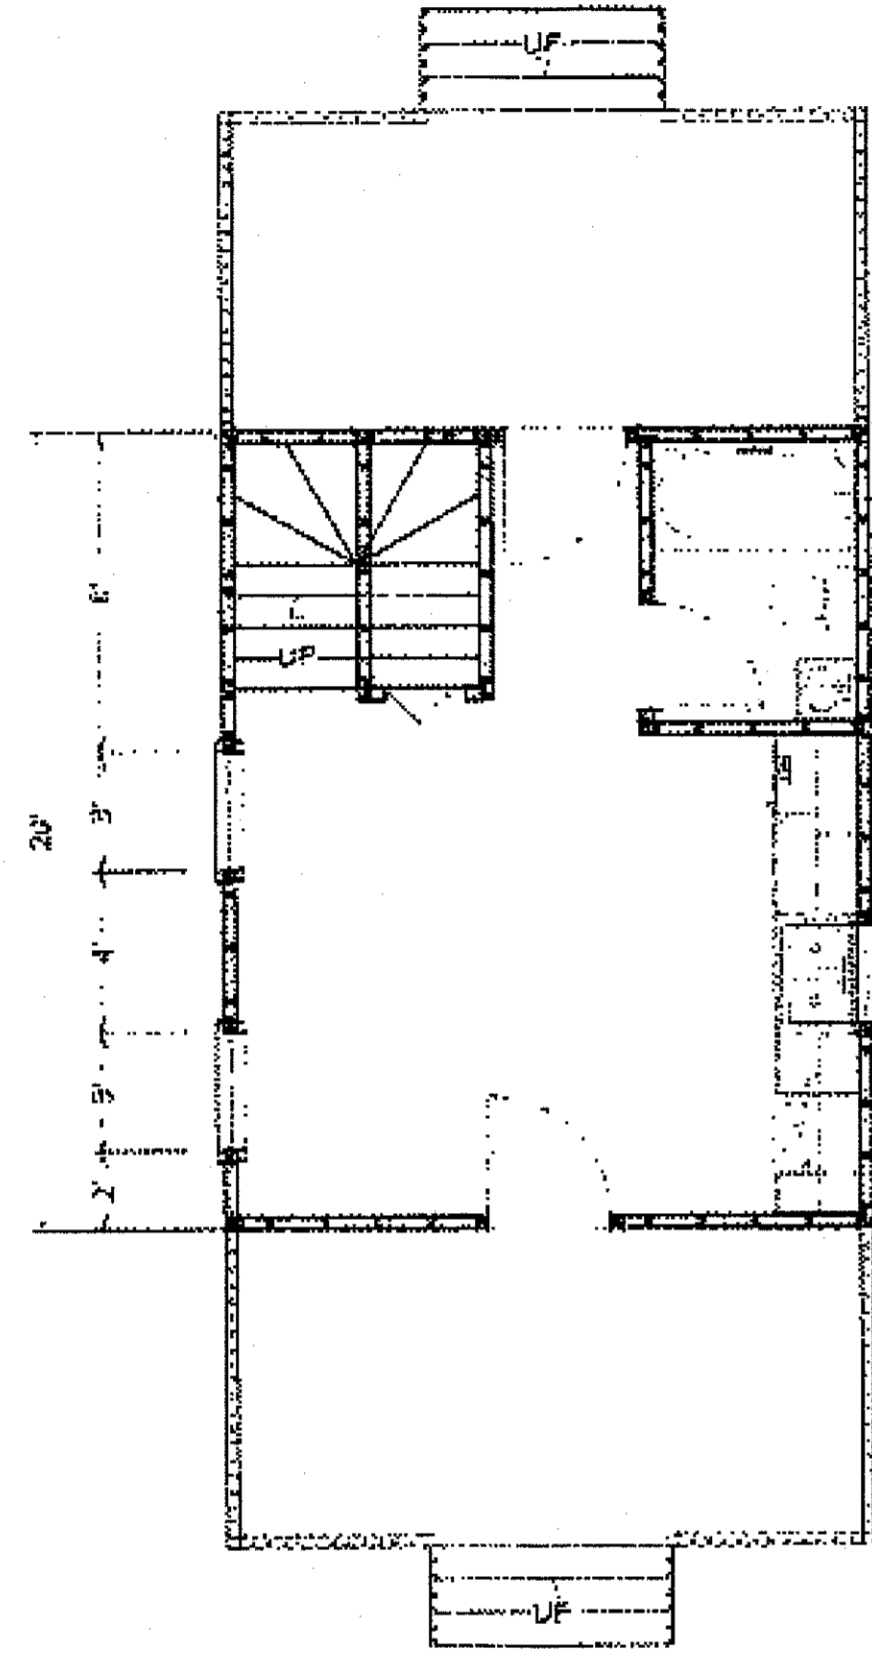

PAGE:
4
SHEETS:
4

These plans were not prepared by nor checked by a licensed architect and/or engineer.
E.P.P. is not responsible for their use. It is the user's responsibility to be a licensed architect and/or licensed engineer.
Enjoy these plans but use them at your own risk.
Resale of these plans, in whole or part, is strictly prohibited.

Excellent Floor Plans
<https://sites.google.com/excellentfloorplans>
<https://www.ebay.com/str/excellentfloorplans>
<https://excellentfloorplans.etsy.com>