




ACCESSORY APARTMENT
TOTAL AREA : 746 square feet

 


ACCESSORY APARTMENT (SECOND FLOOR):
356 square feet
(excludes stairwell opening to below)

 


ACCESSORY APARTMENT (FIRST FLOOR):
390 square feet

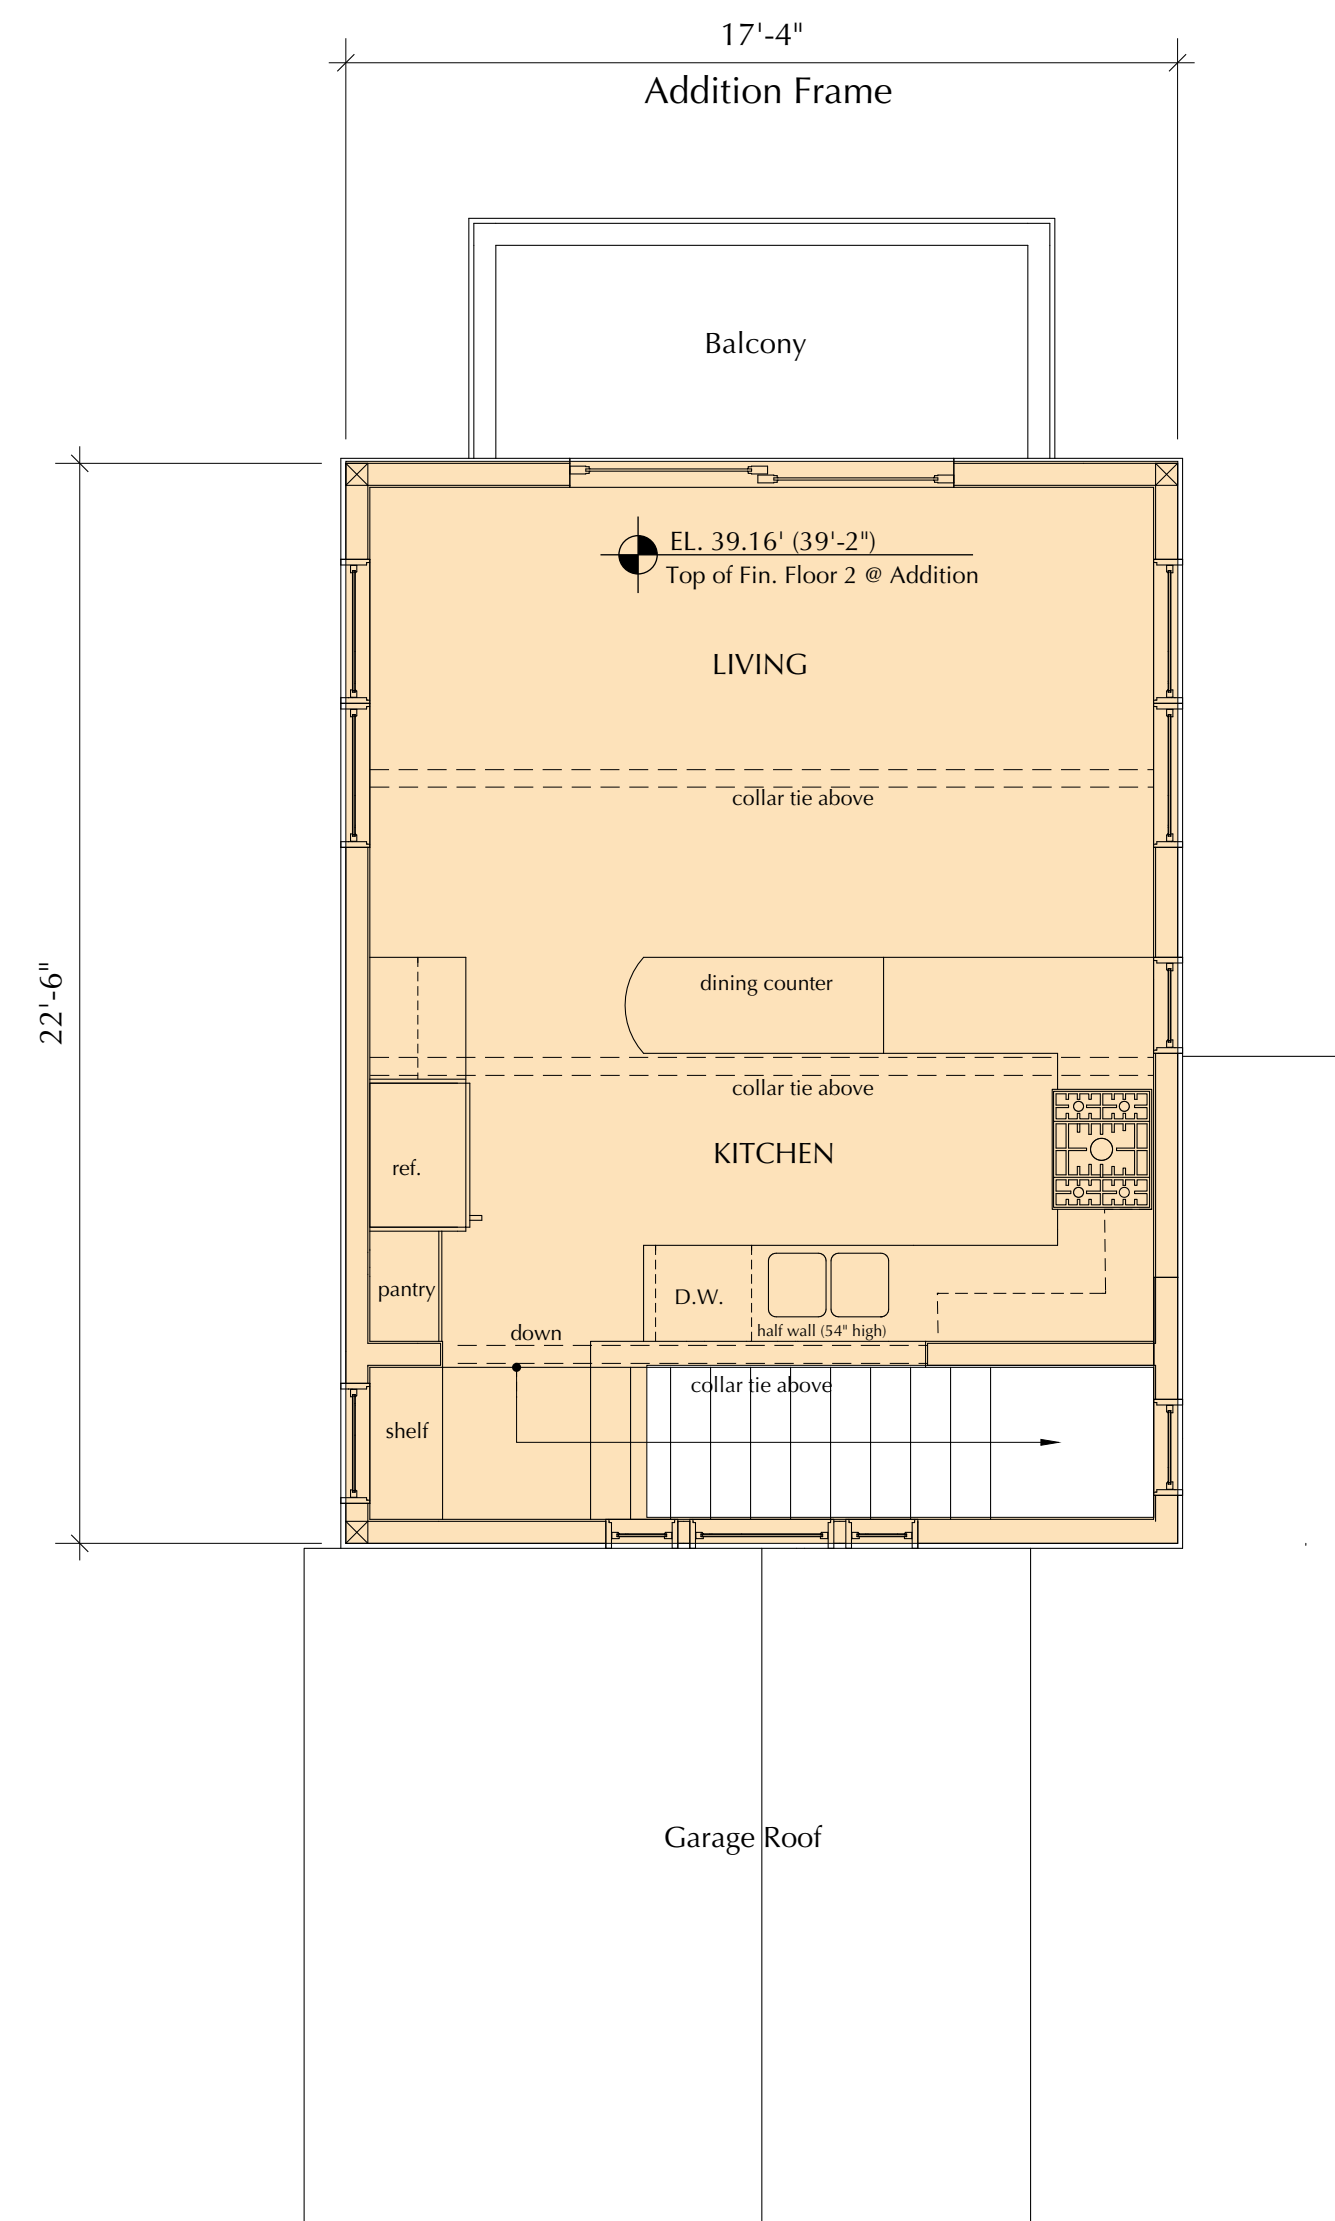

SECOND FLOOR PLAN

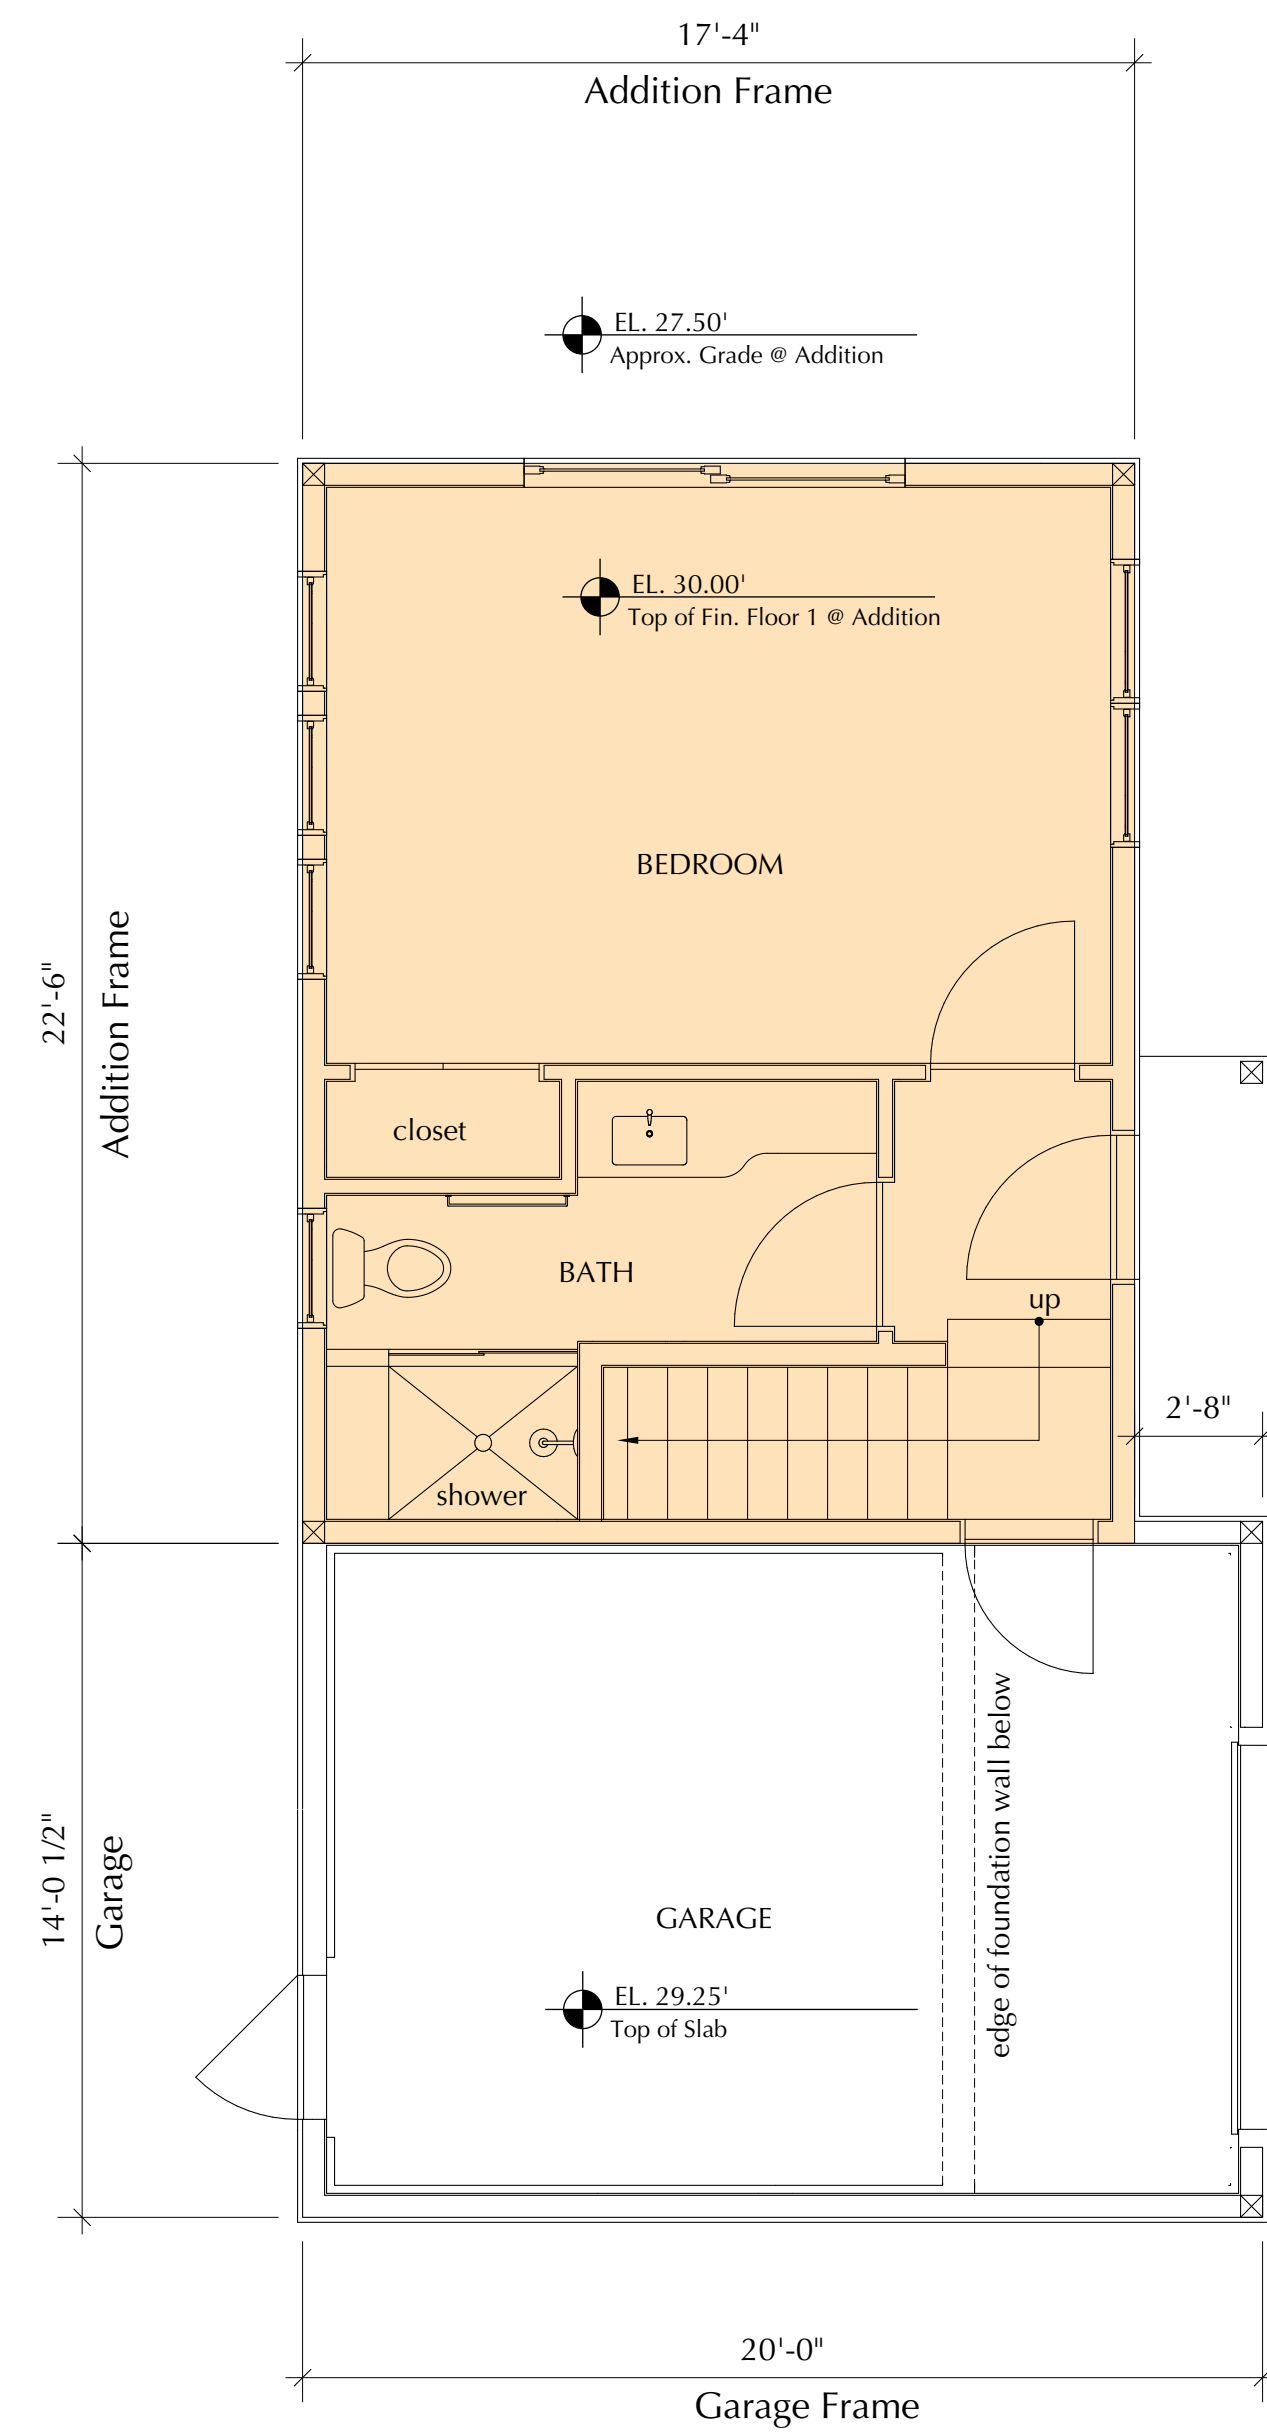

FIRST FLOOR PLAN

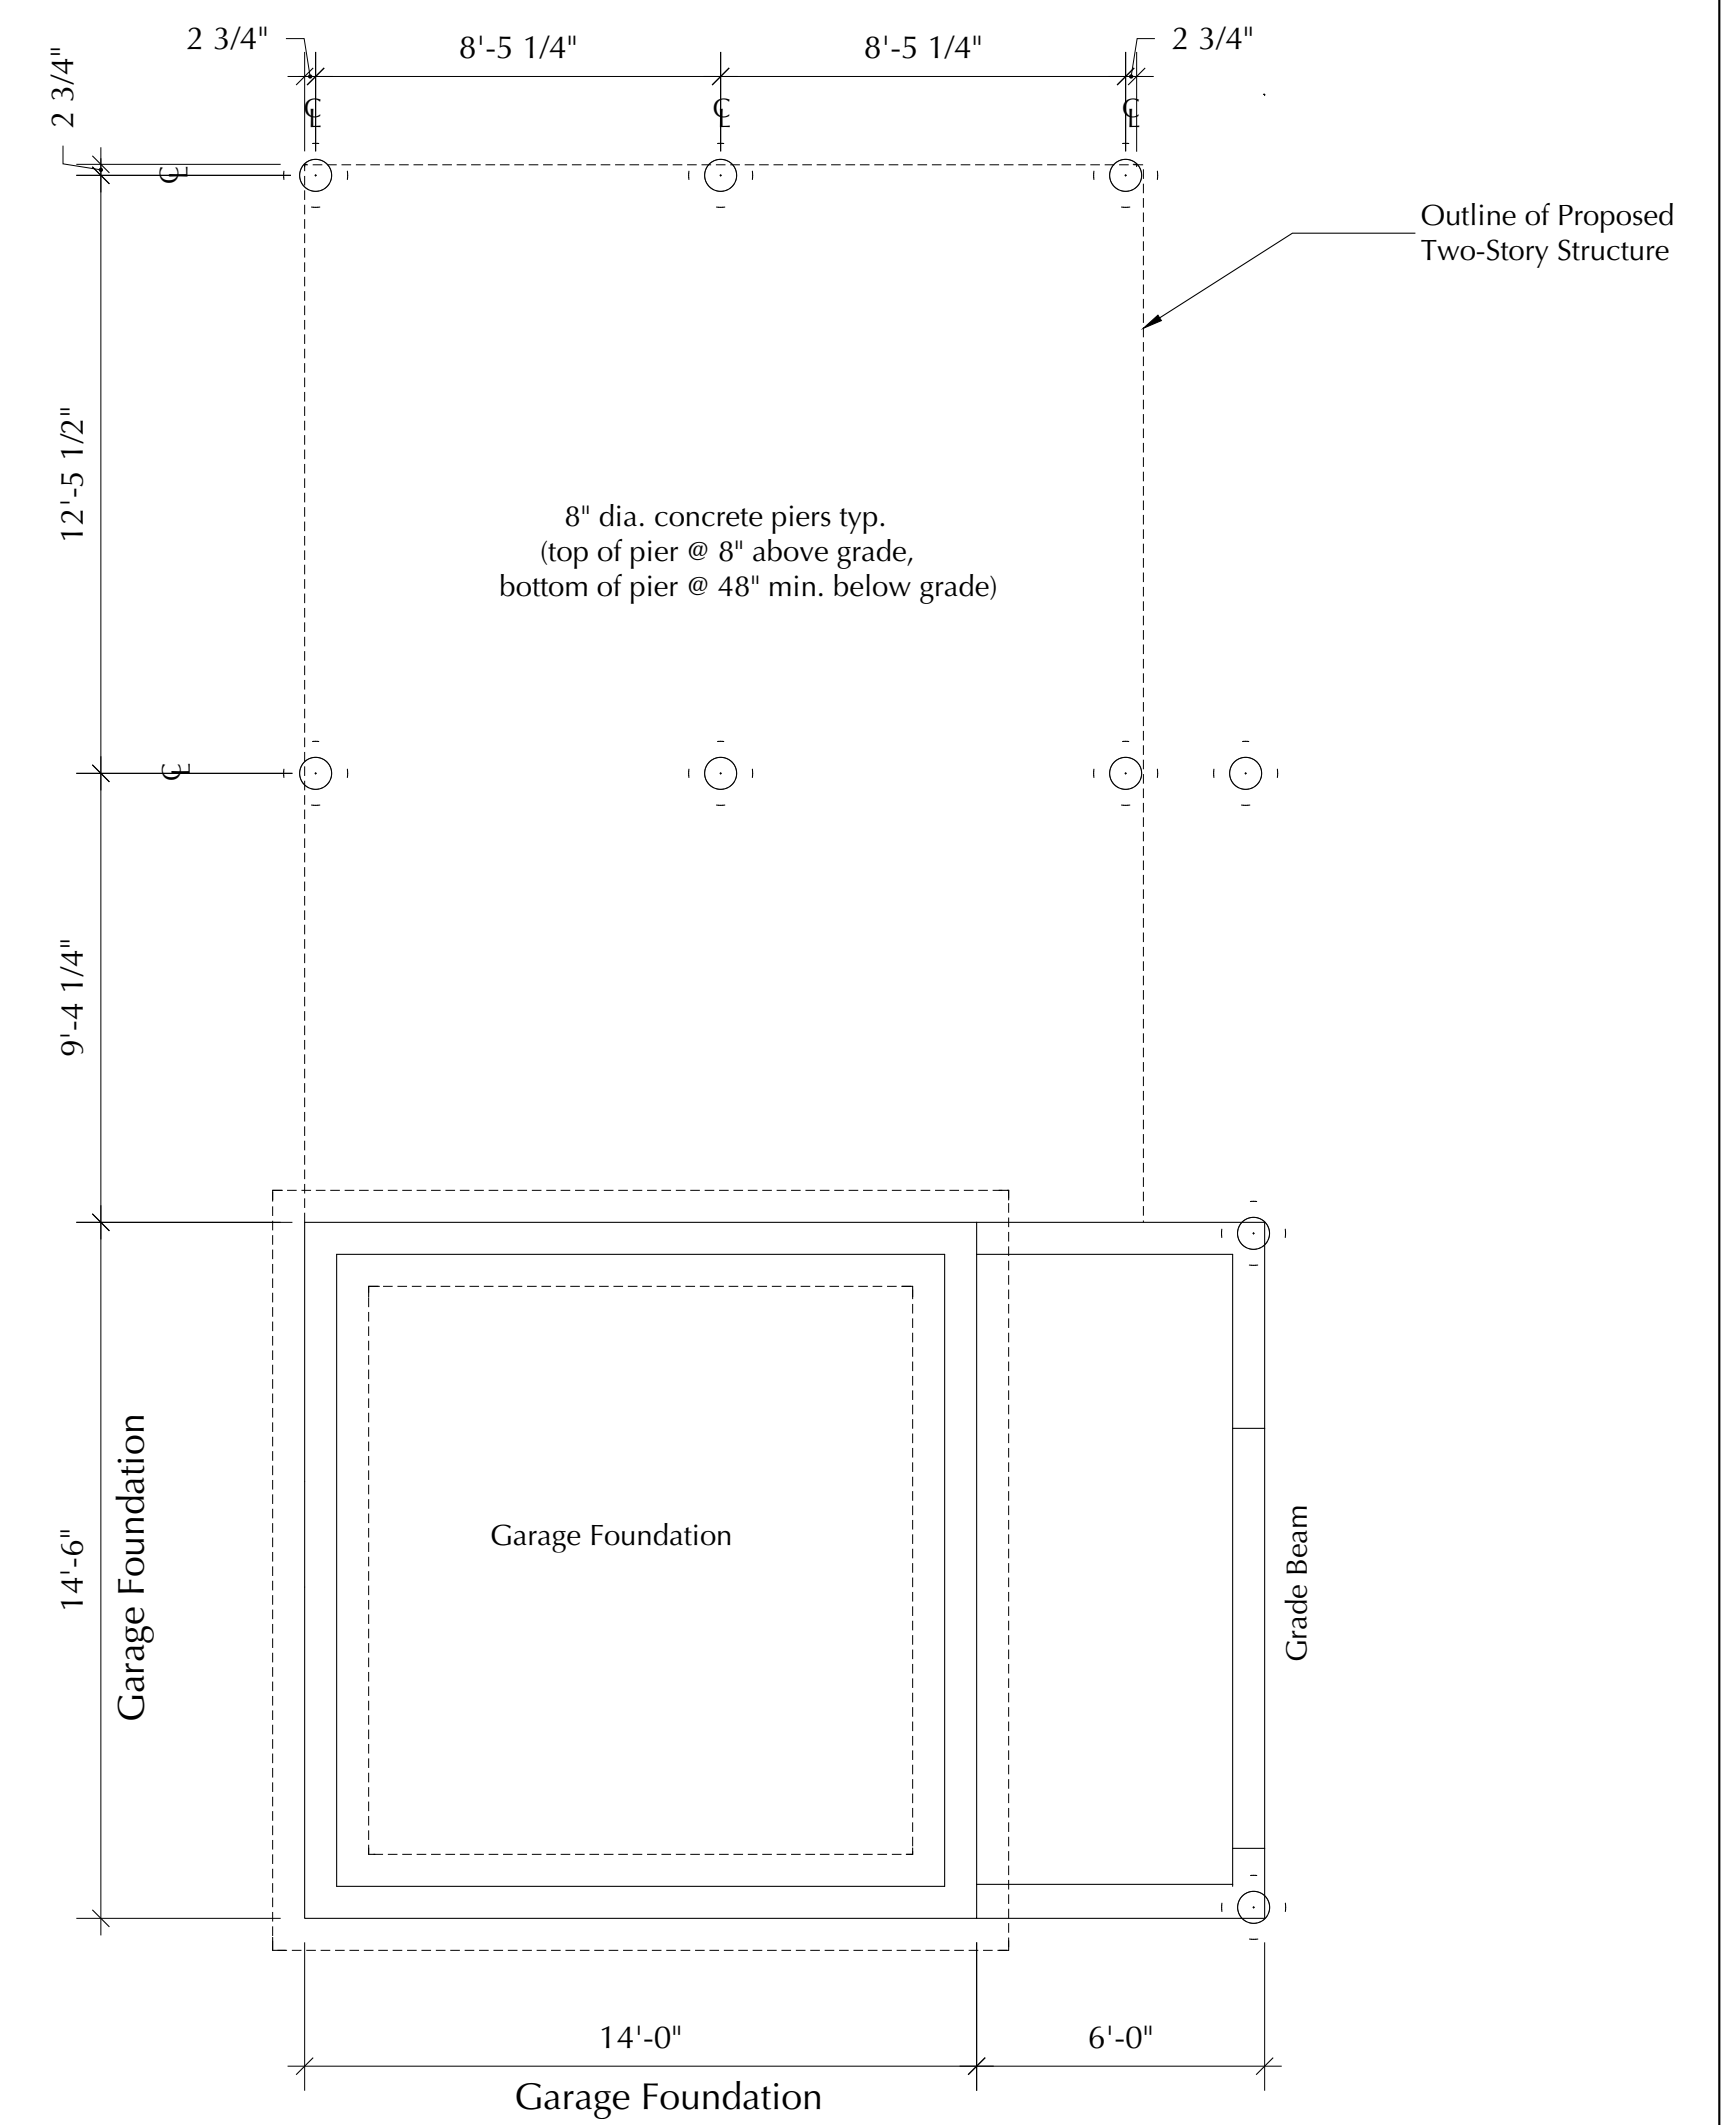

FOUNDATION PLAN





TOM & SUSAN
STAUDT
239 East Chop Drive
Oak Bluffs, MA
MAP 2 LOT 1


DRAWN:
12 August 2020

REVISED:

GARAGE
ELEVATIONS
SE & SW

Scale: 3/8" = 1'-0"

2.1

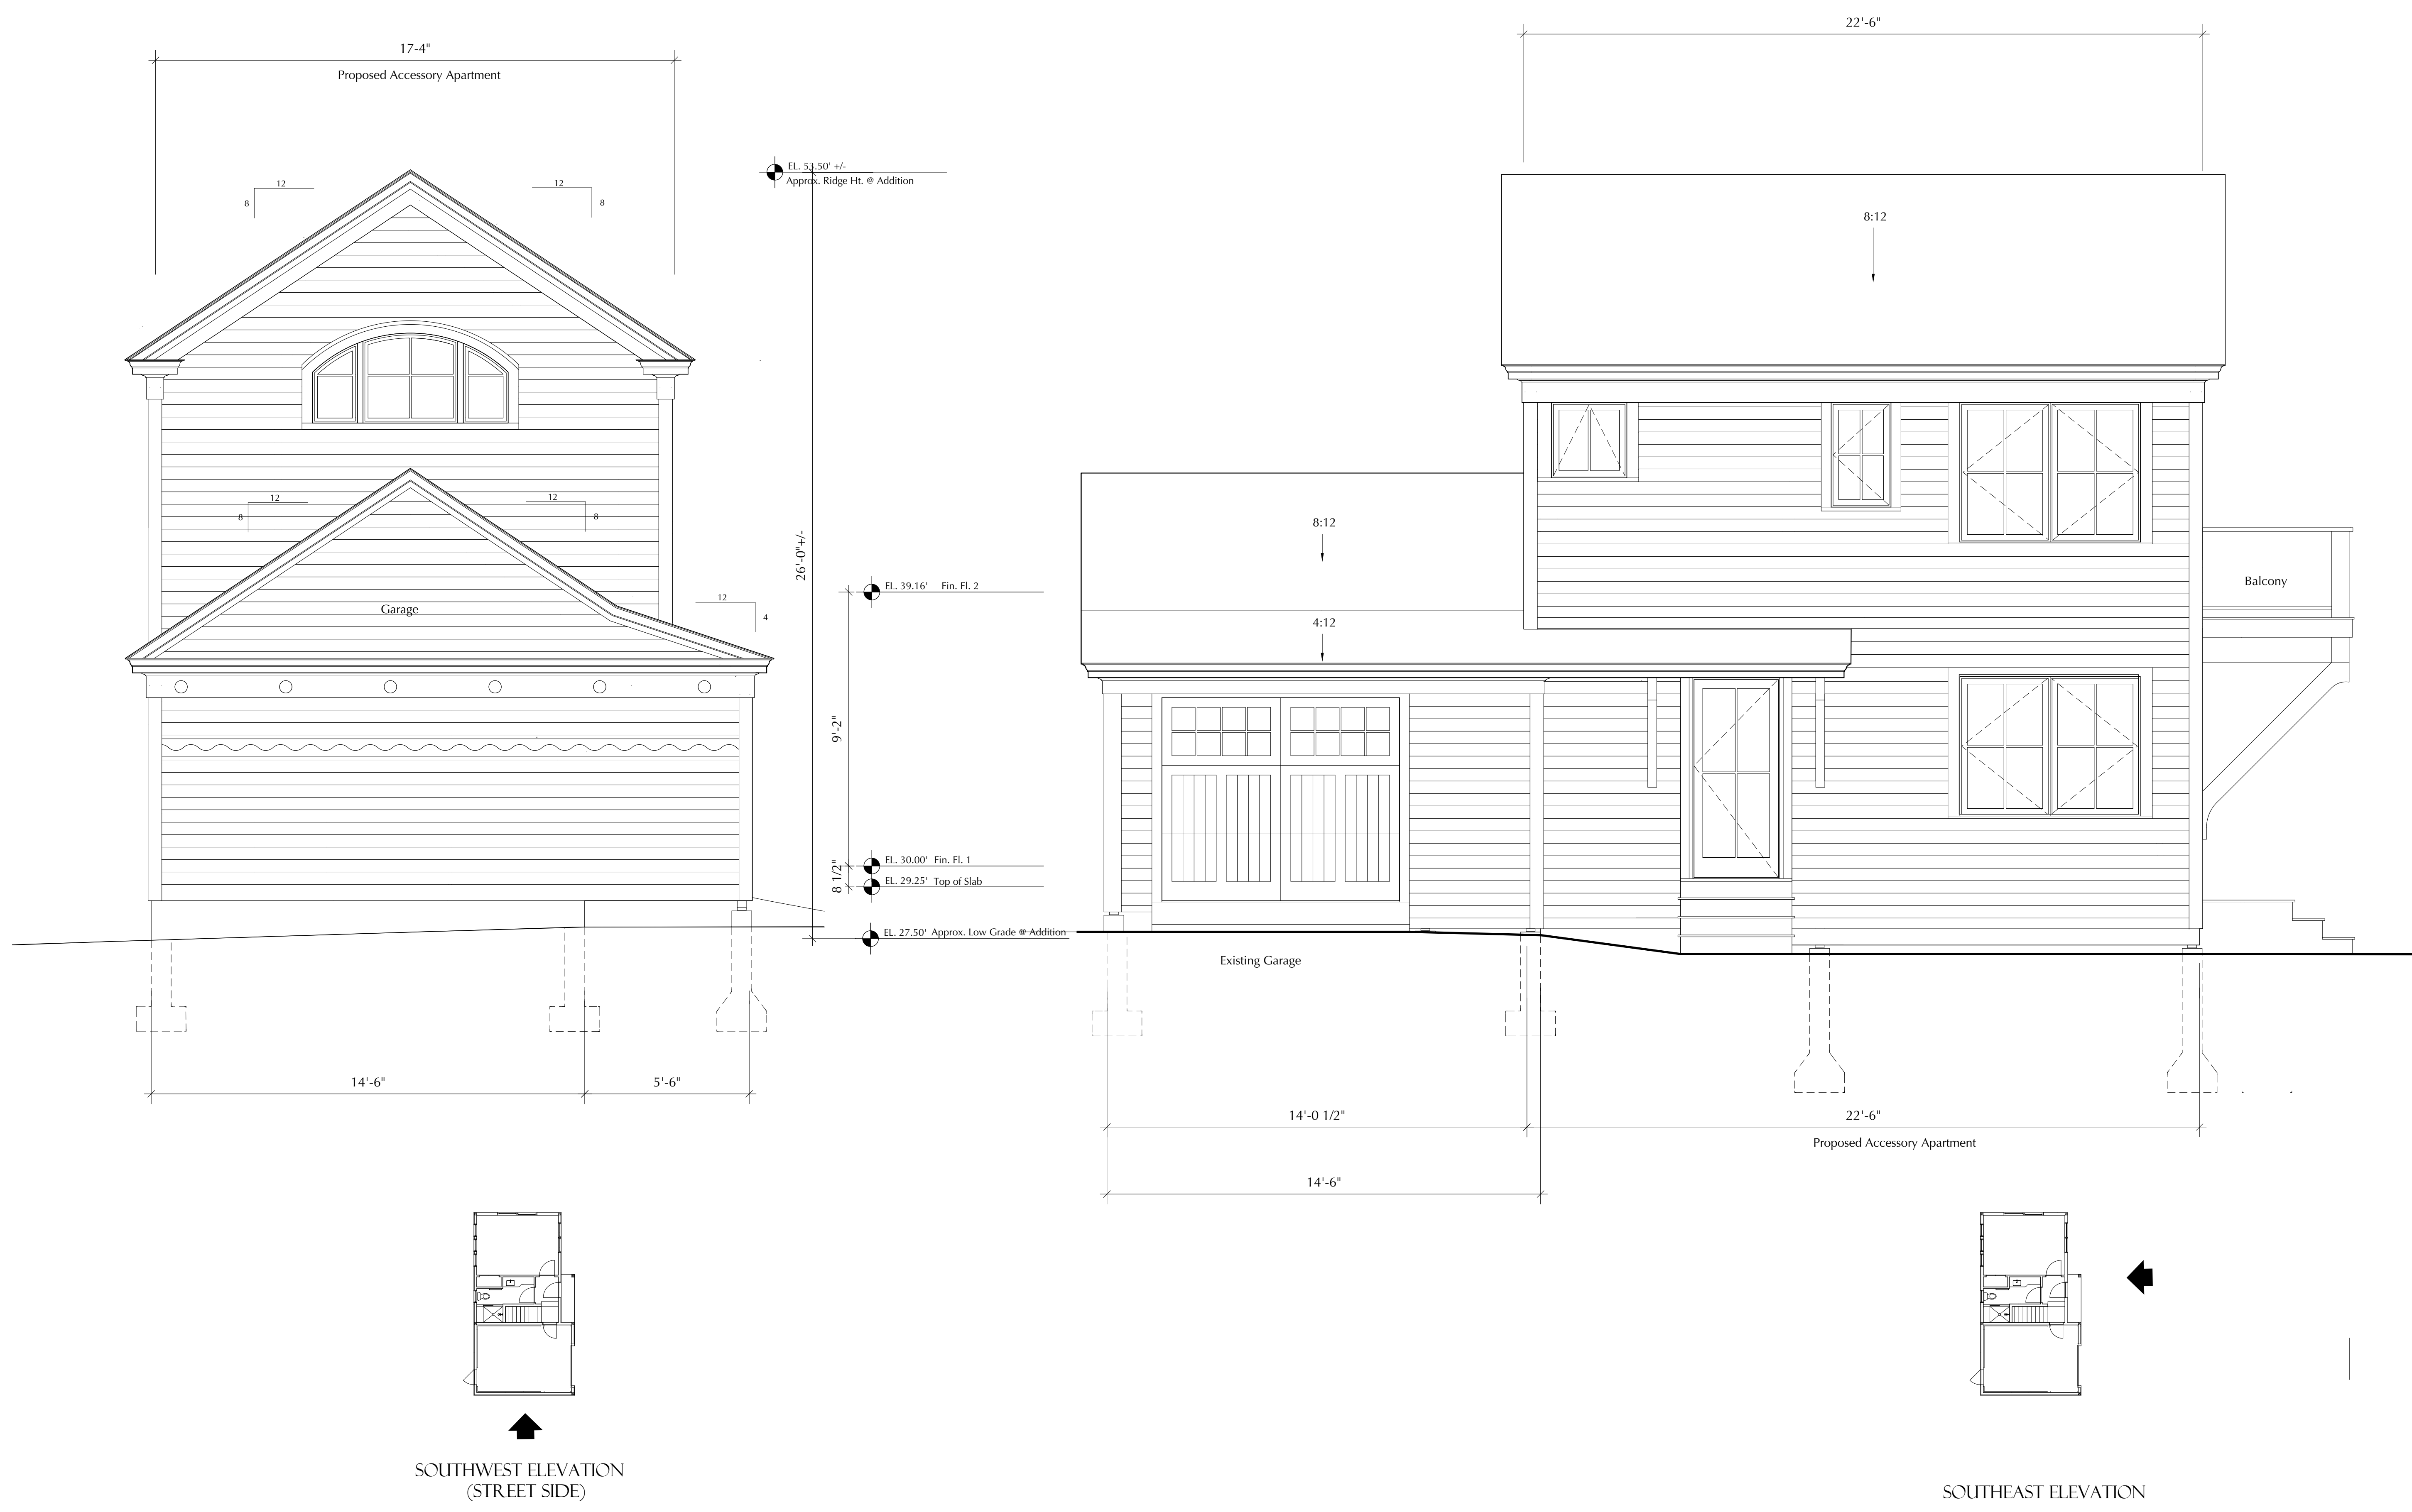







TOM & SUSAN STAUDT
 239 East Chop Drive
 Oak Bluffs, MA
 MAP 2 LOT 1


DRAWN:
 12 August 2020

REVISED:

GARAGE ELEVATIONS
 NE & NW


Scale: 3/8" = 1'-0"

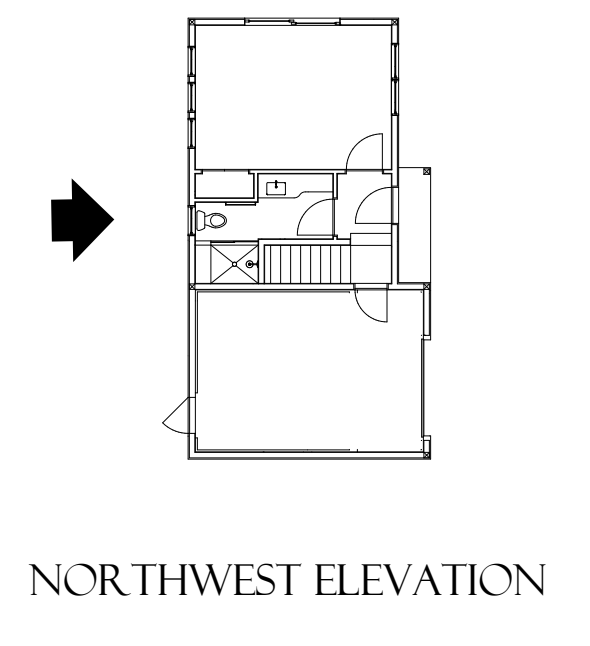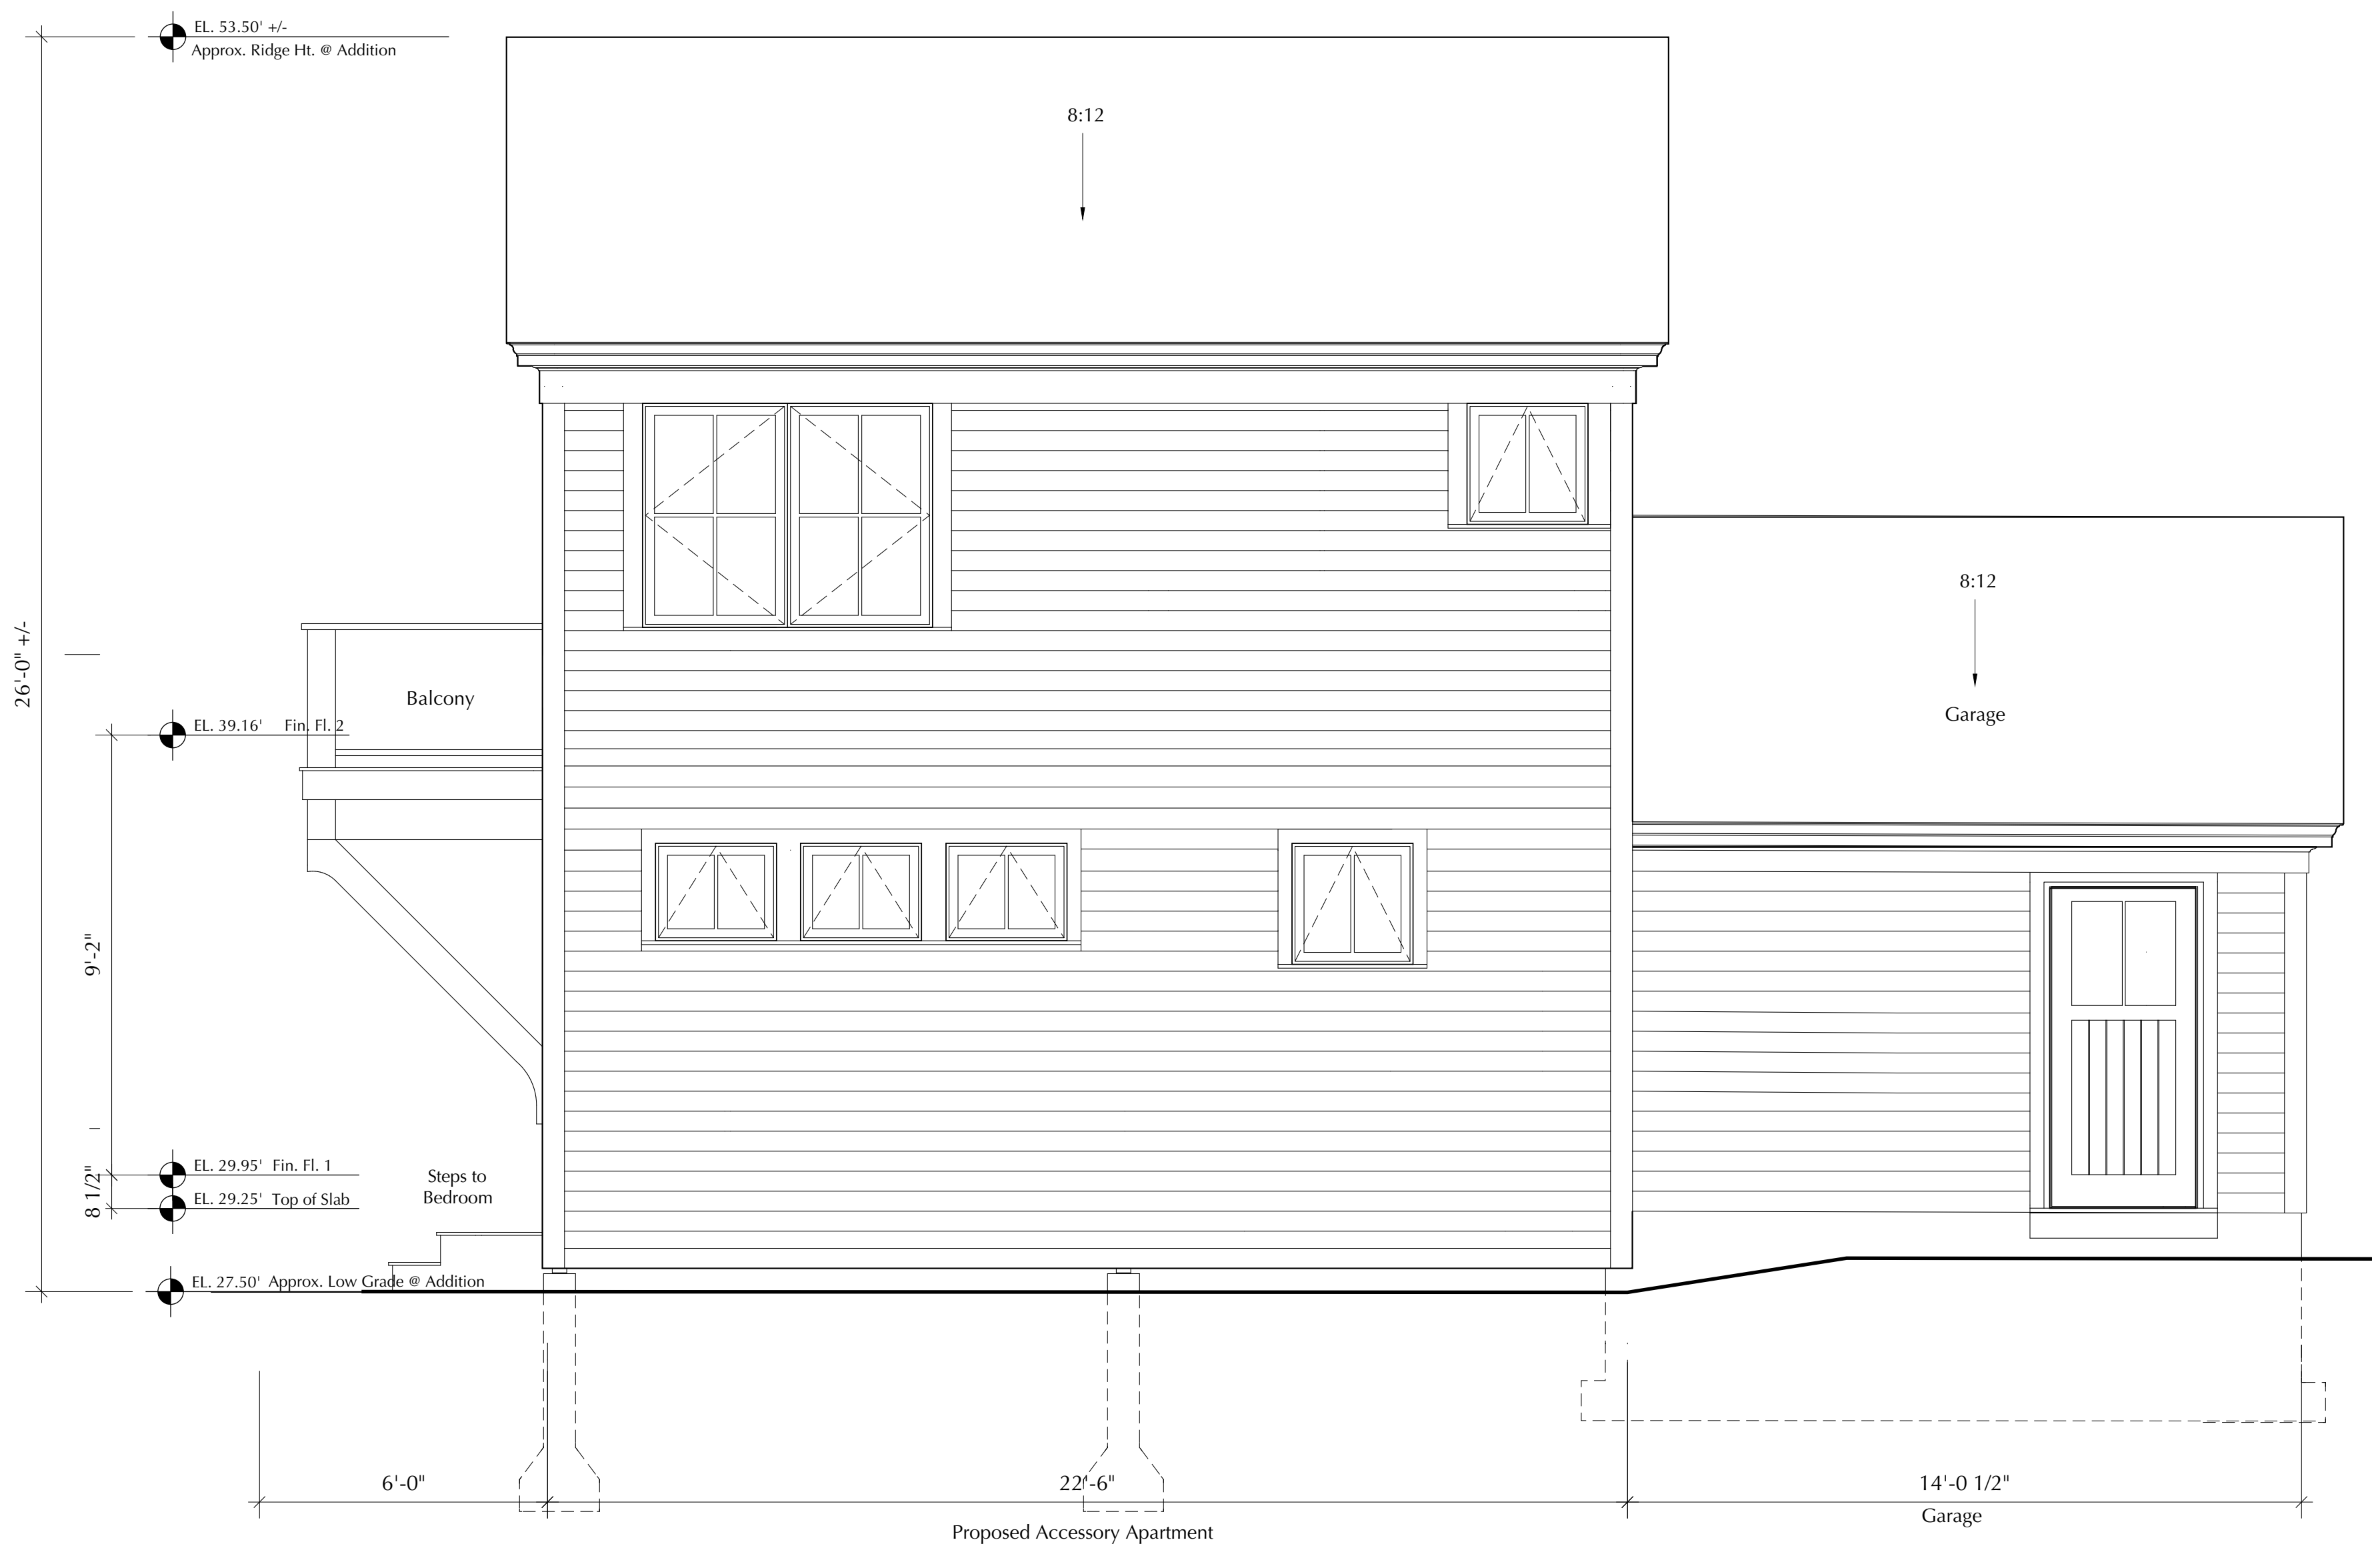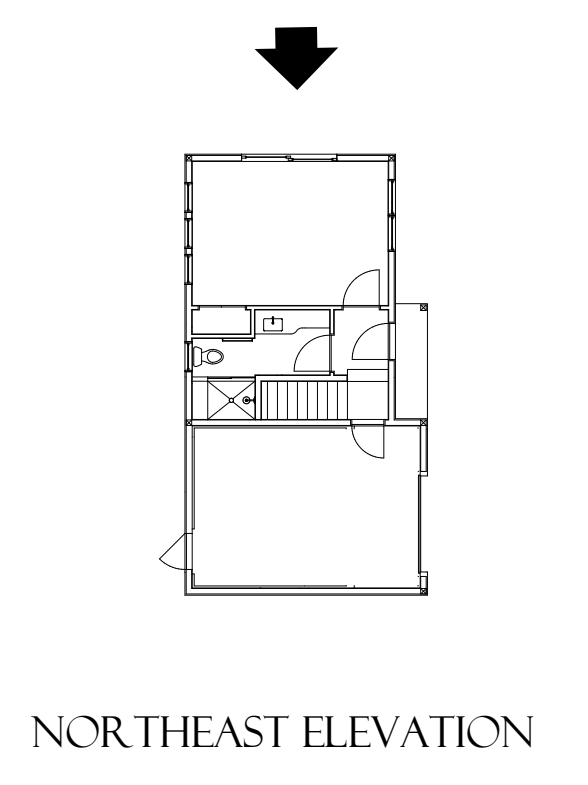
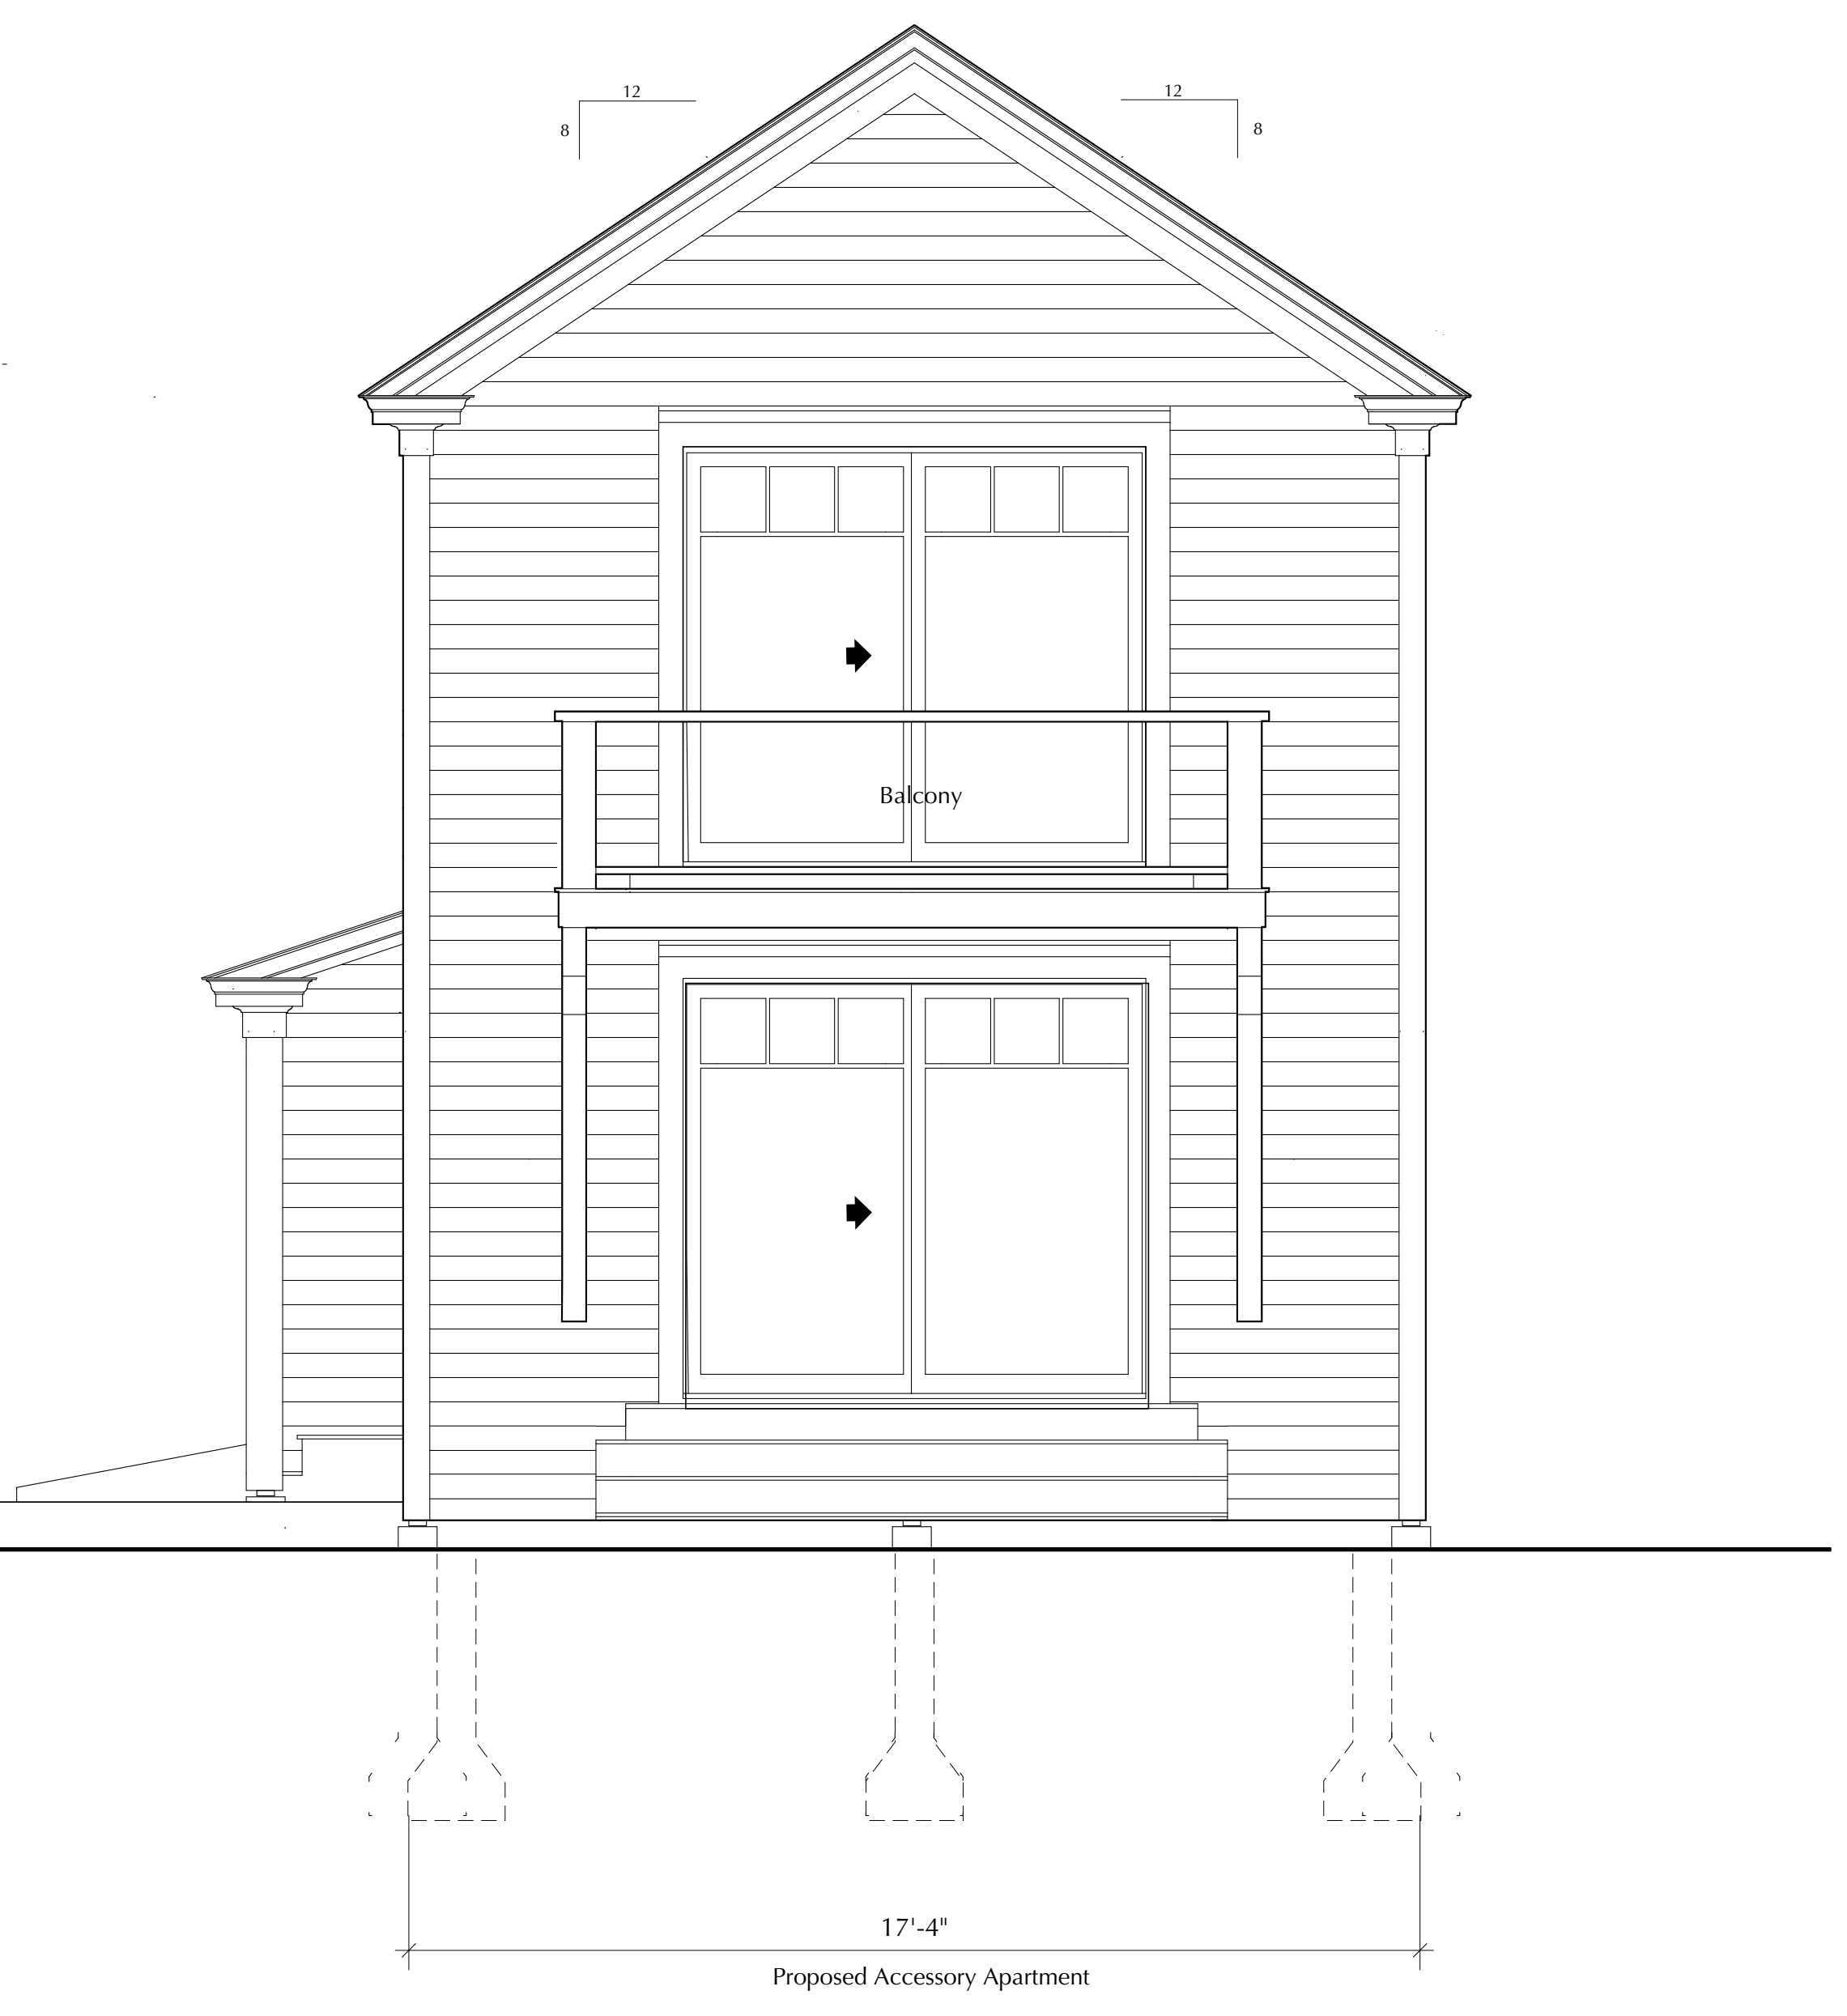


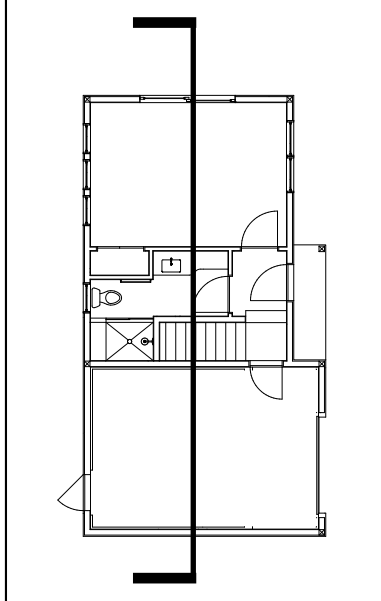

SECTION A

Scale: 3/4" = 1'-0"

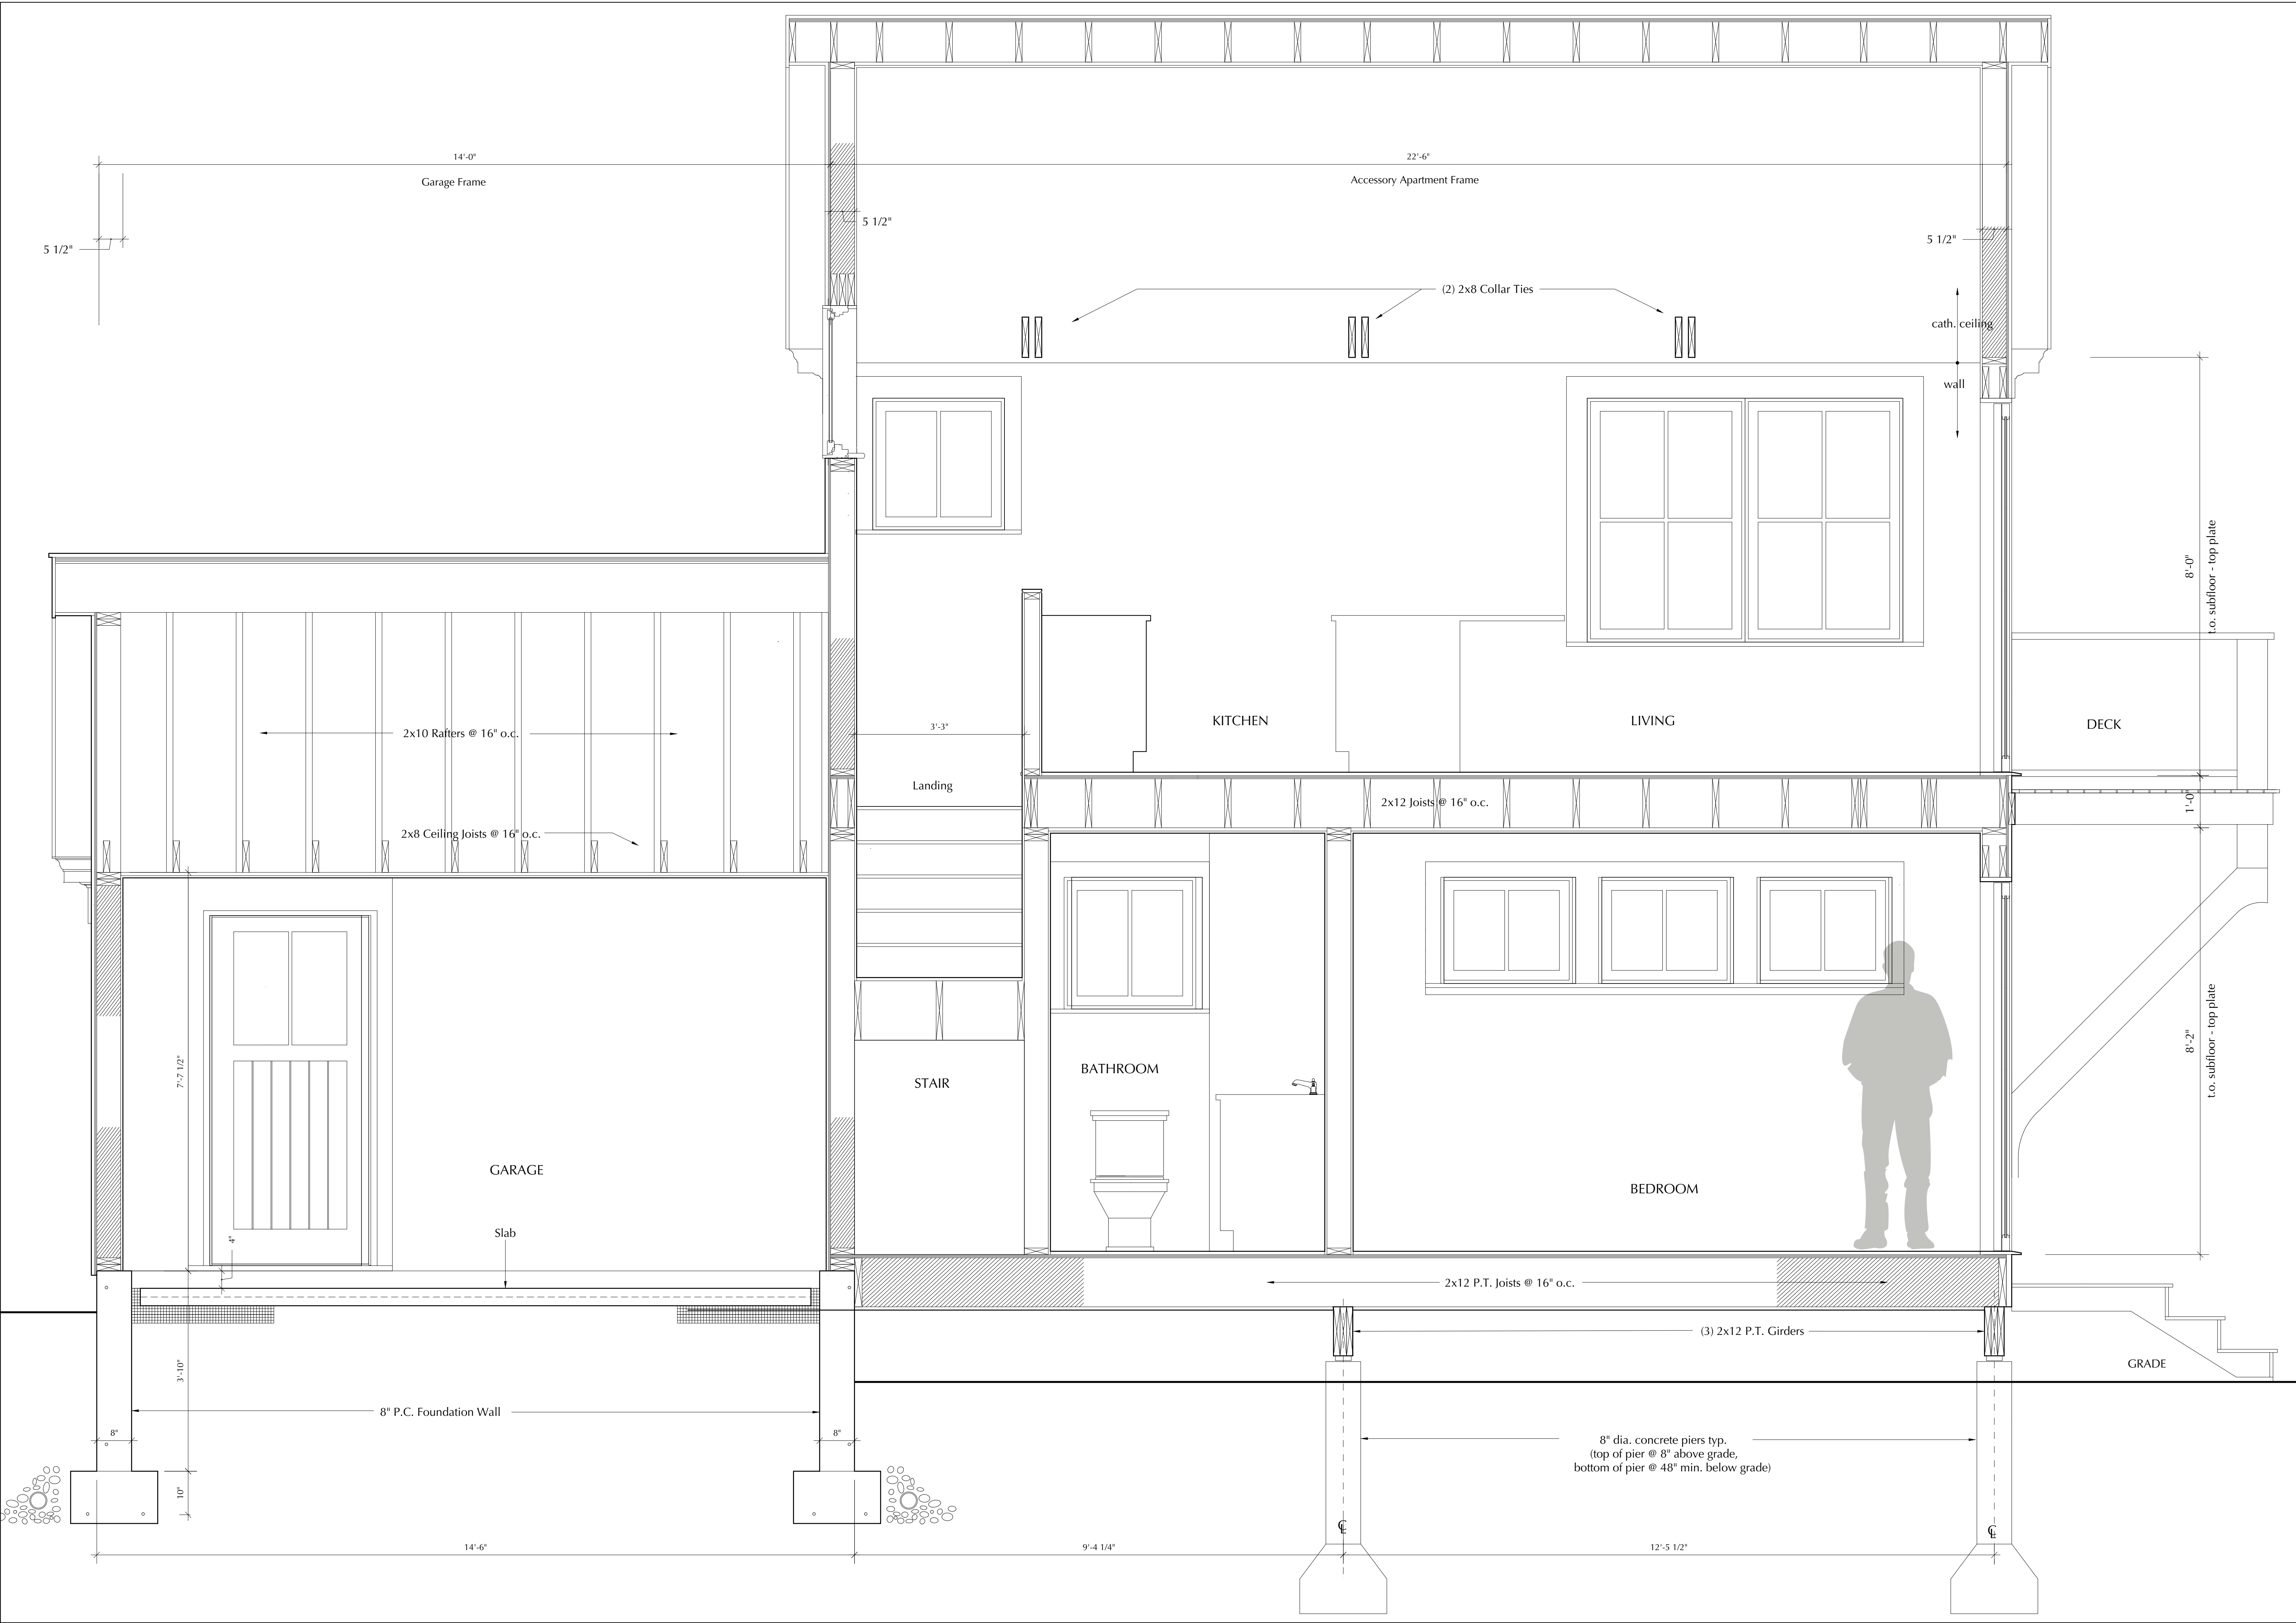


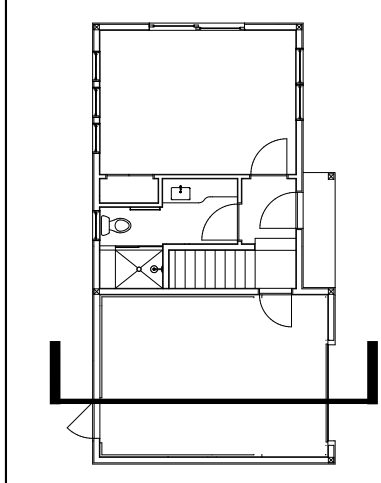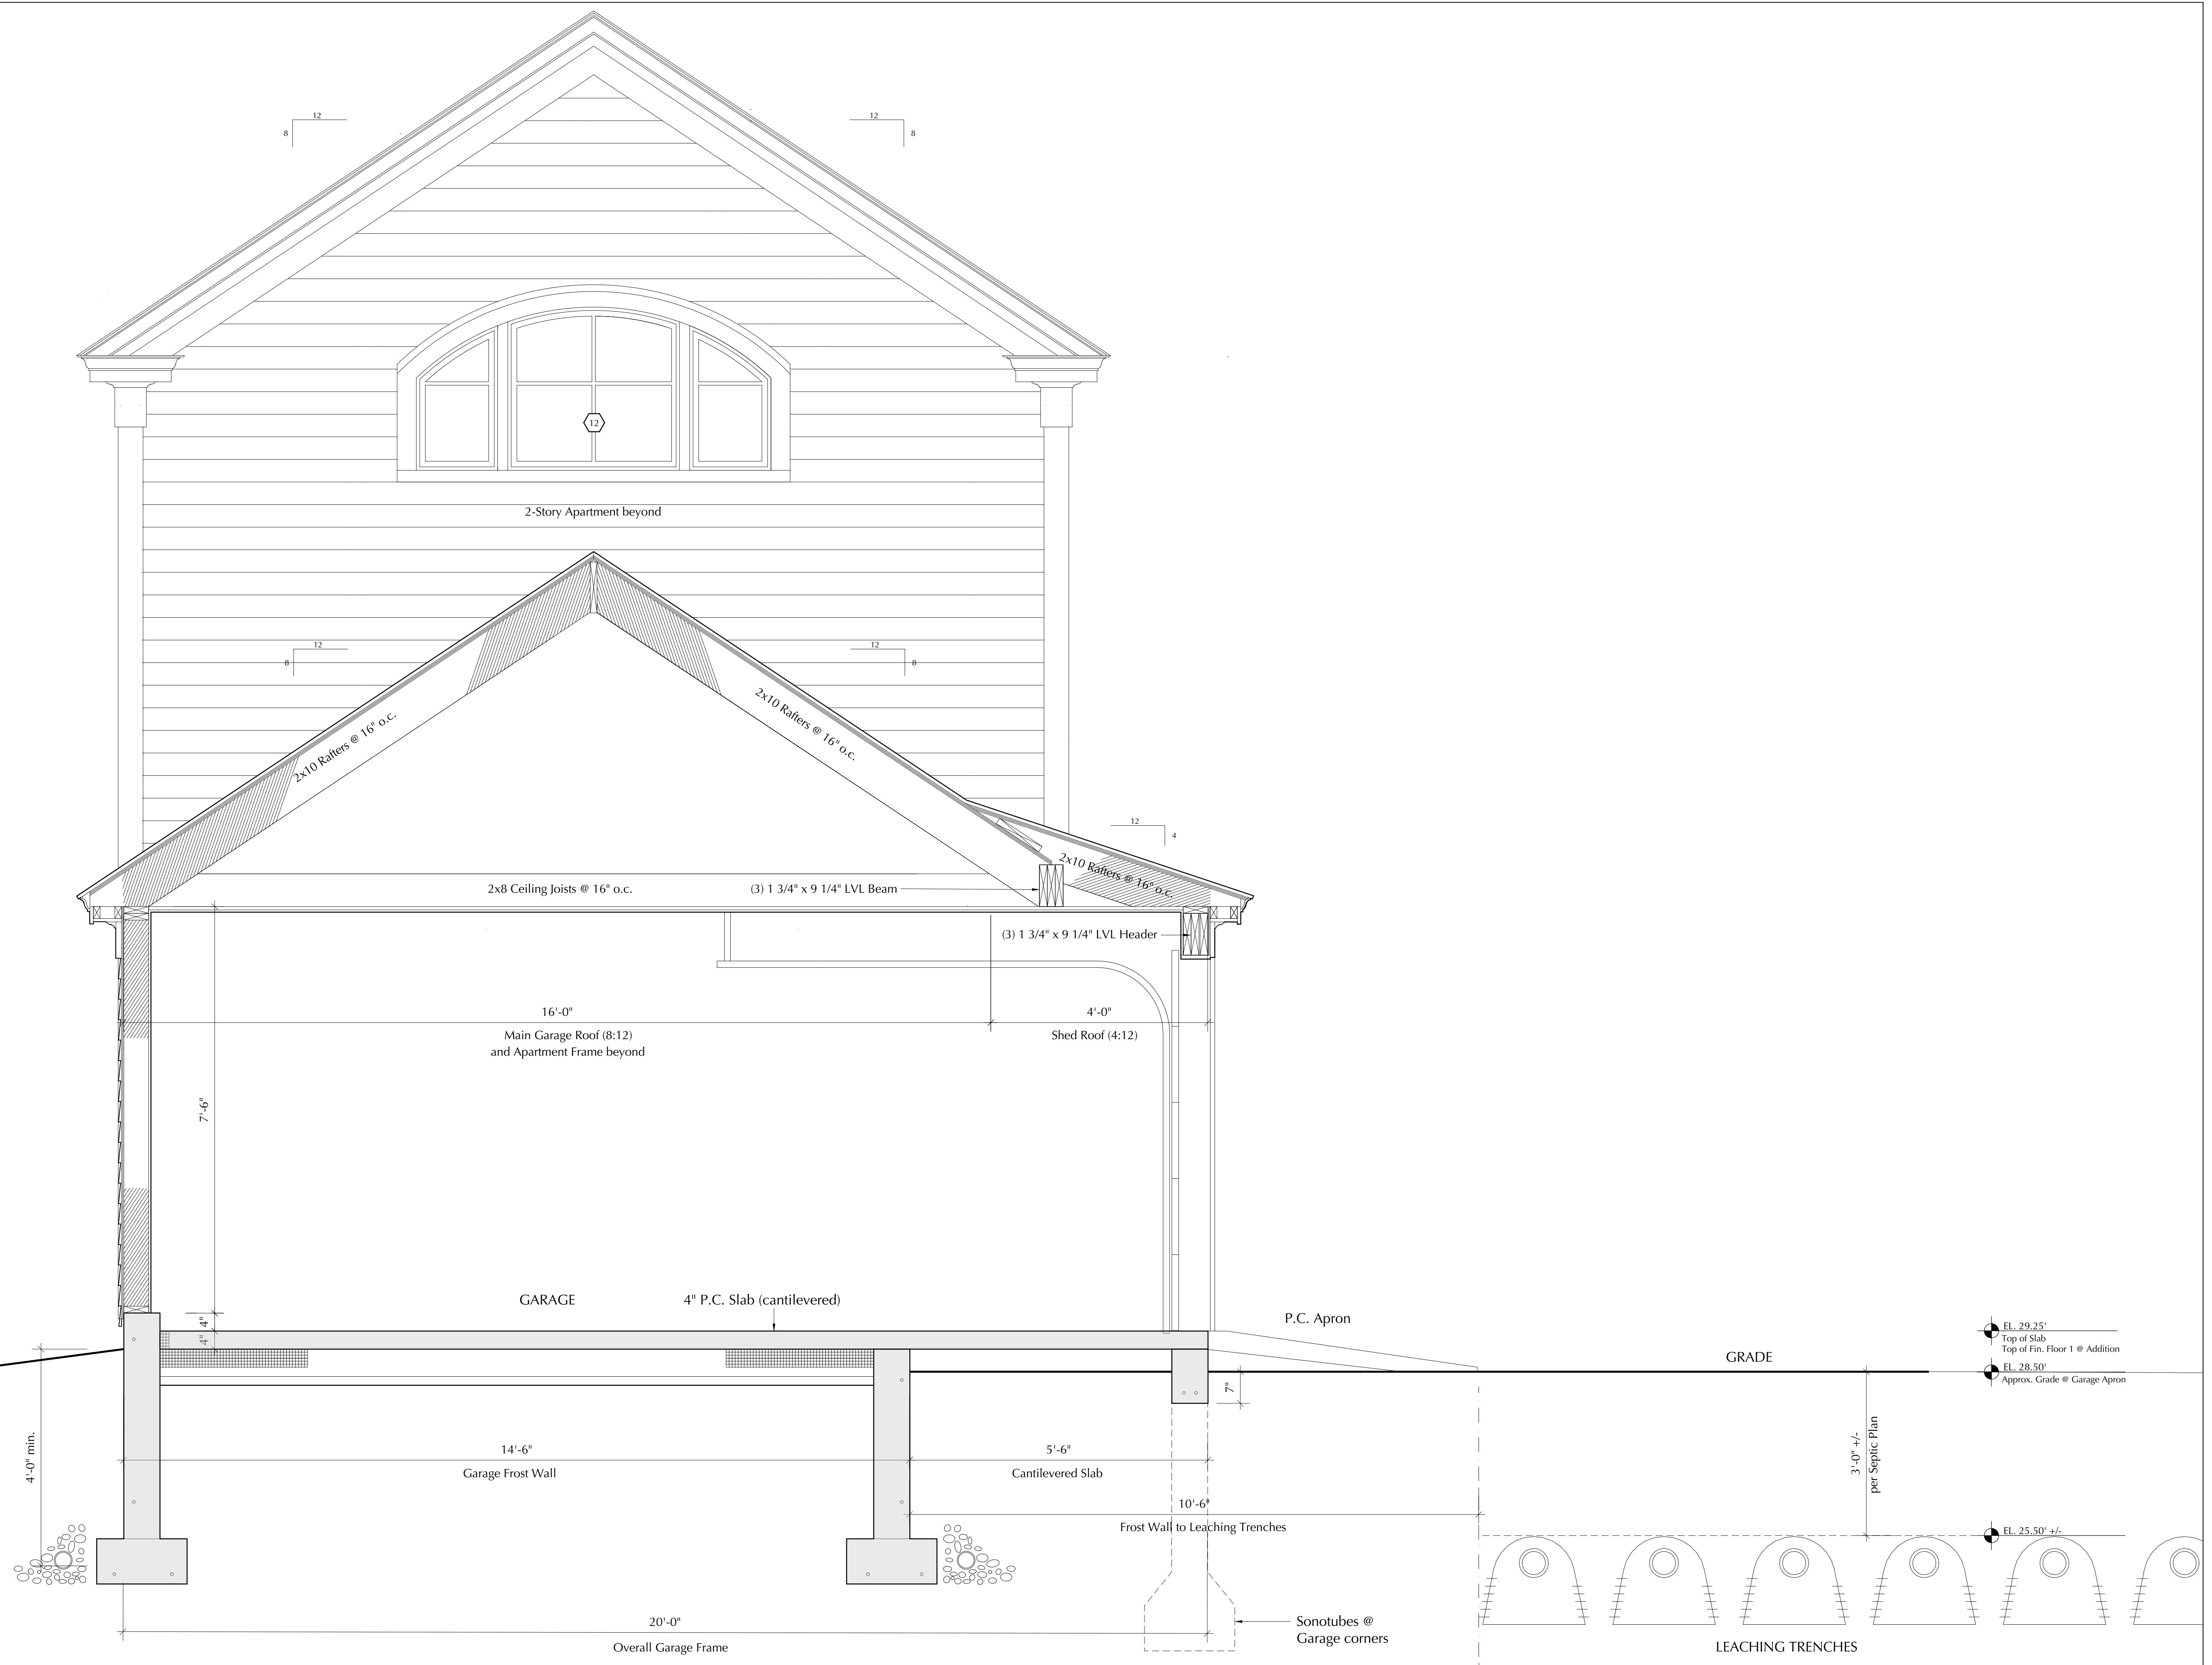


SECTION B

Scale: 3/4" = 1'-0"

3.2


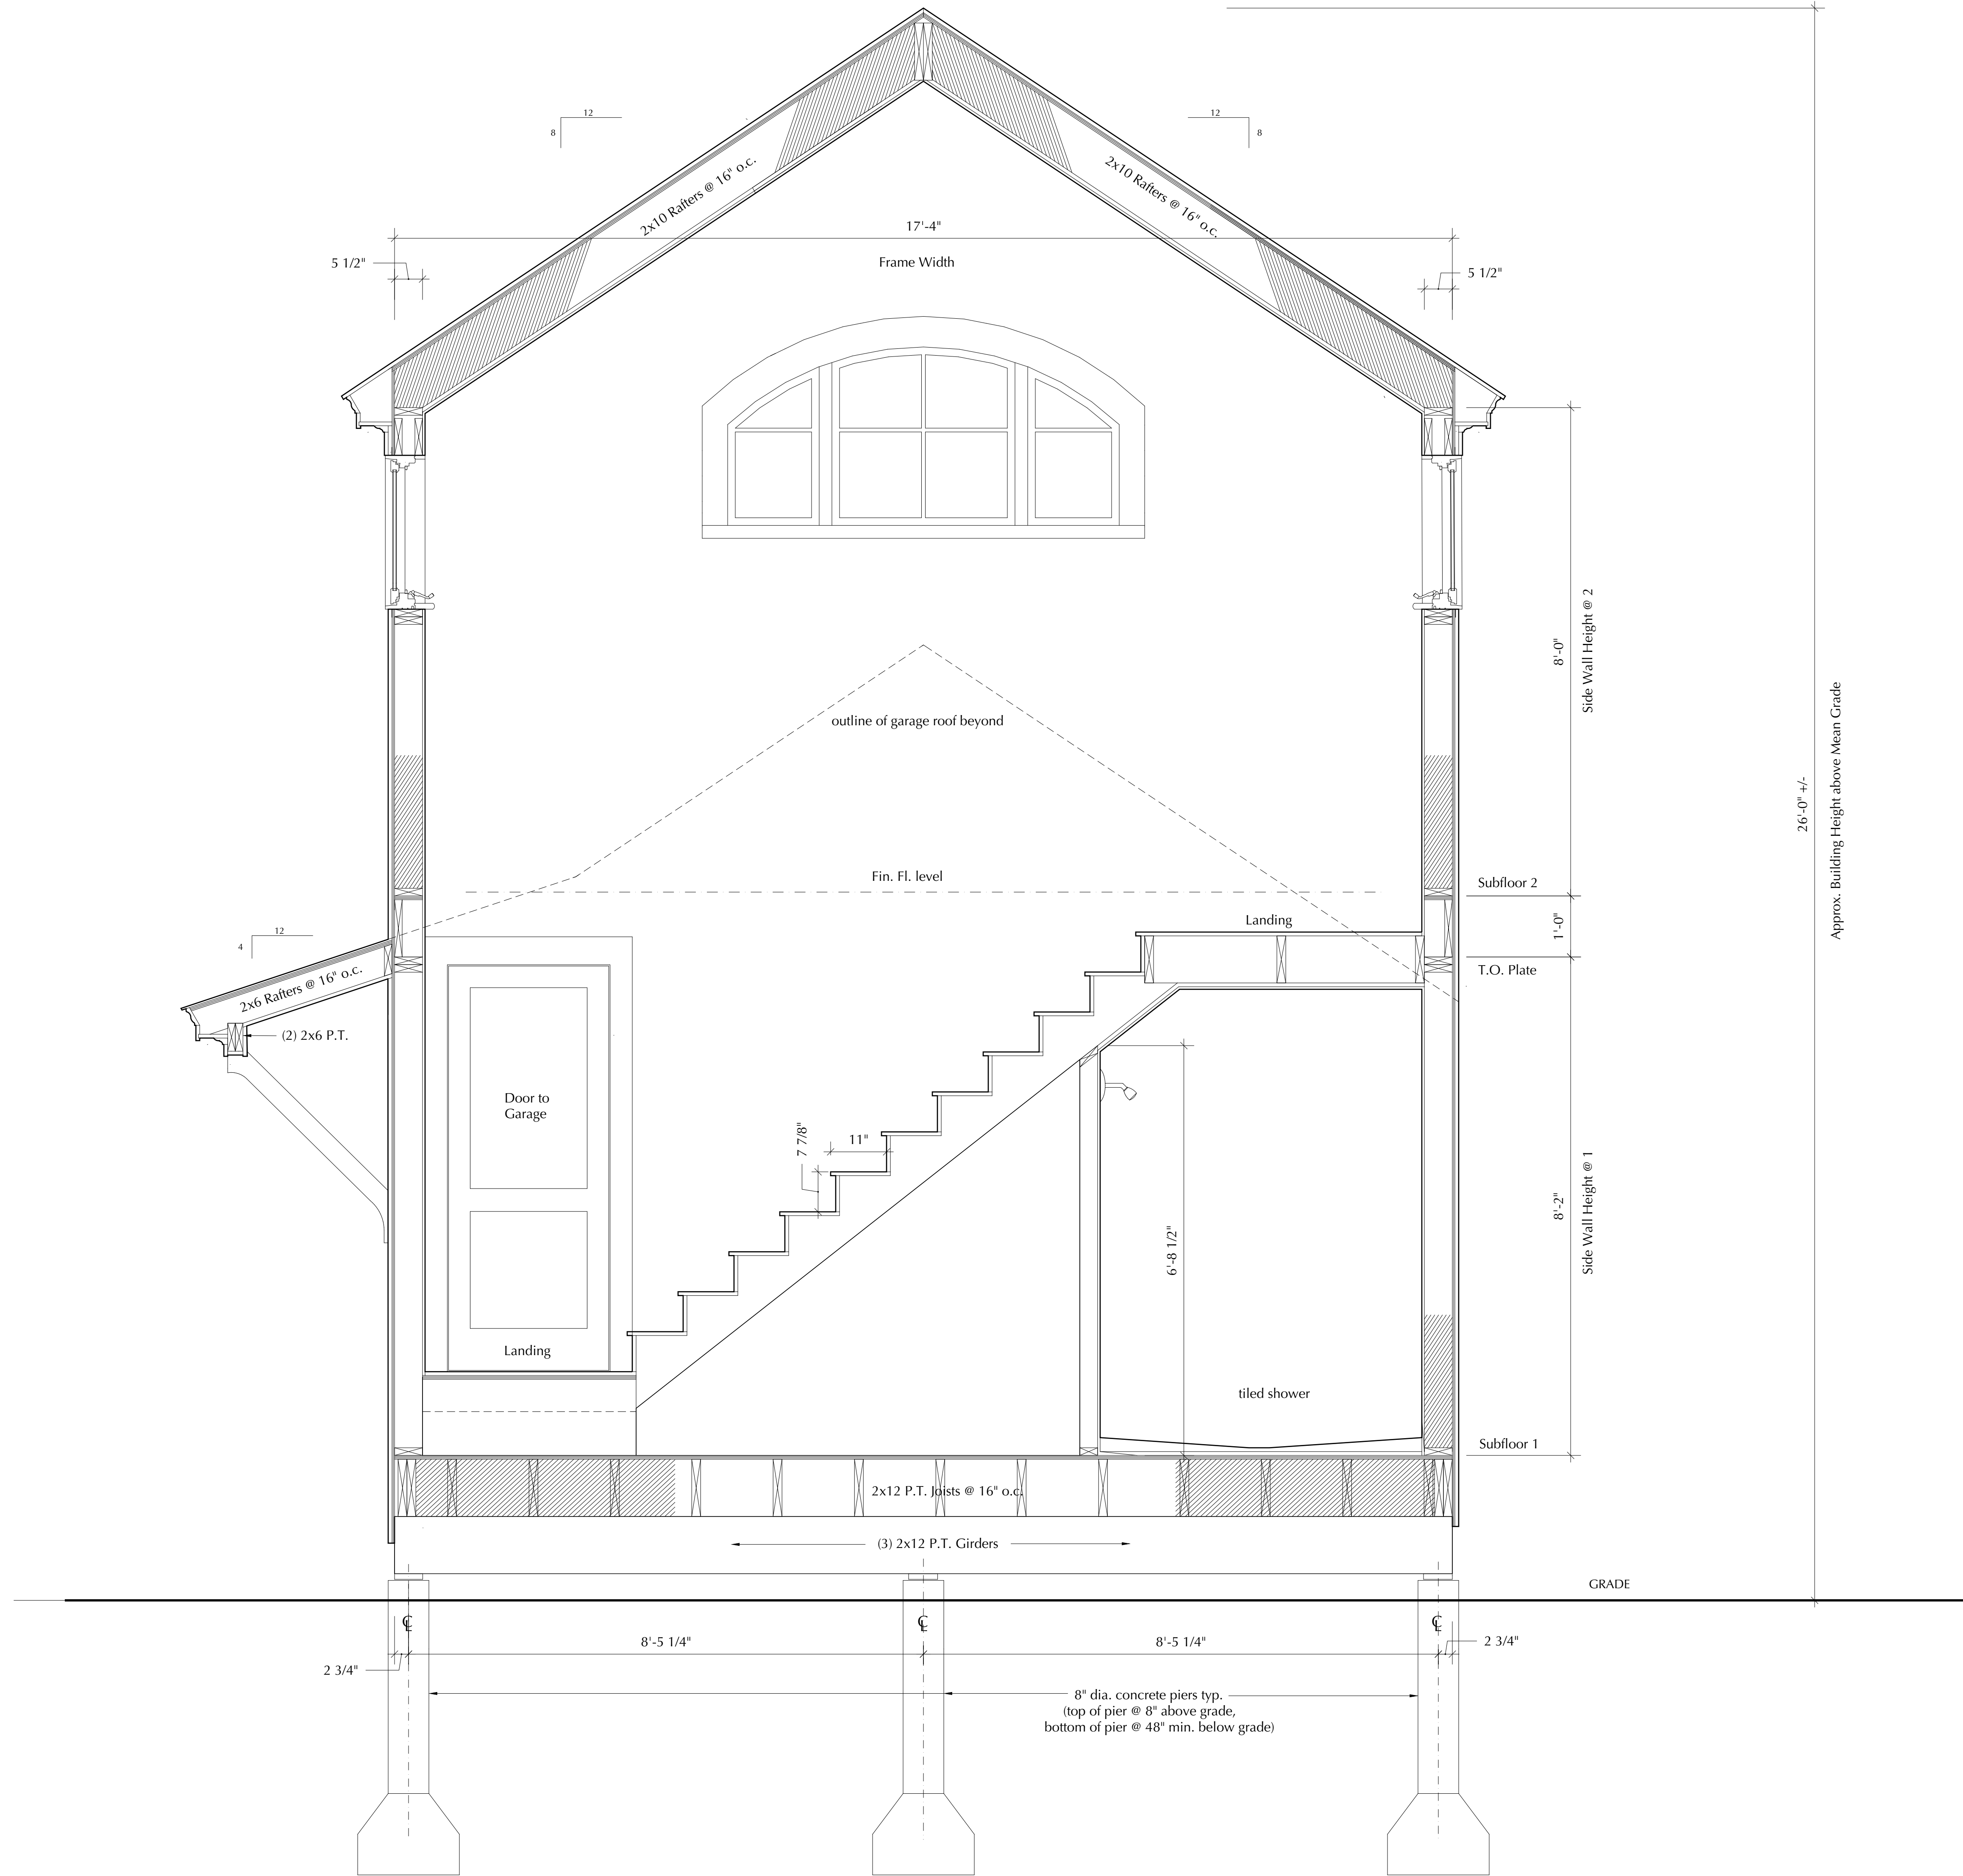


Approx. Building Height above Mean Grade

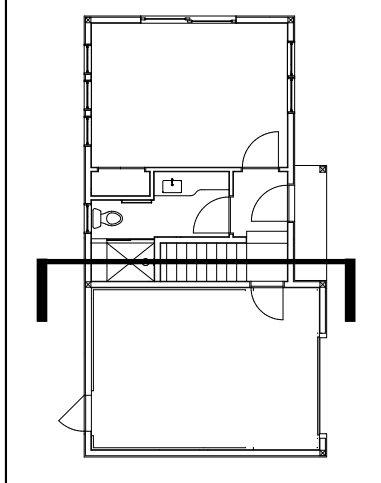


SECTION C

Scale: 3/4" = 1'-0"

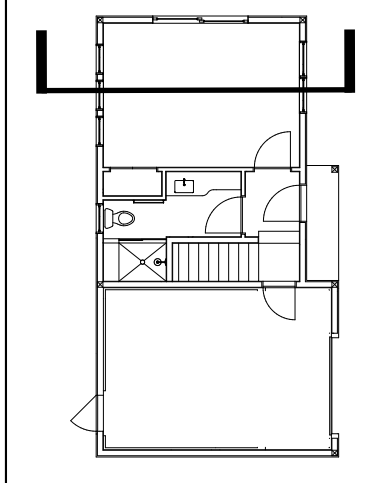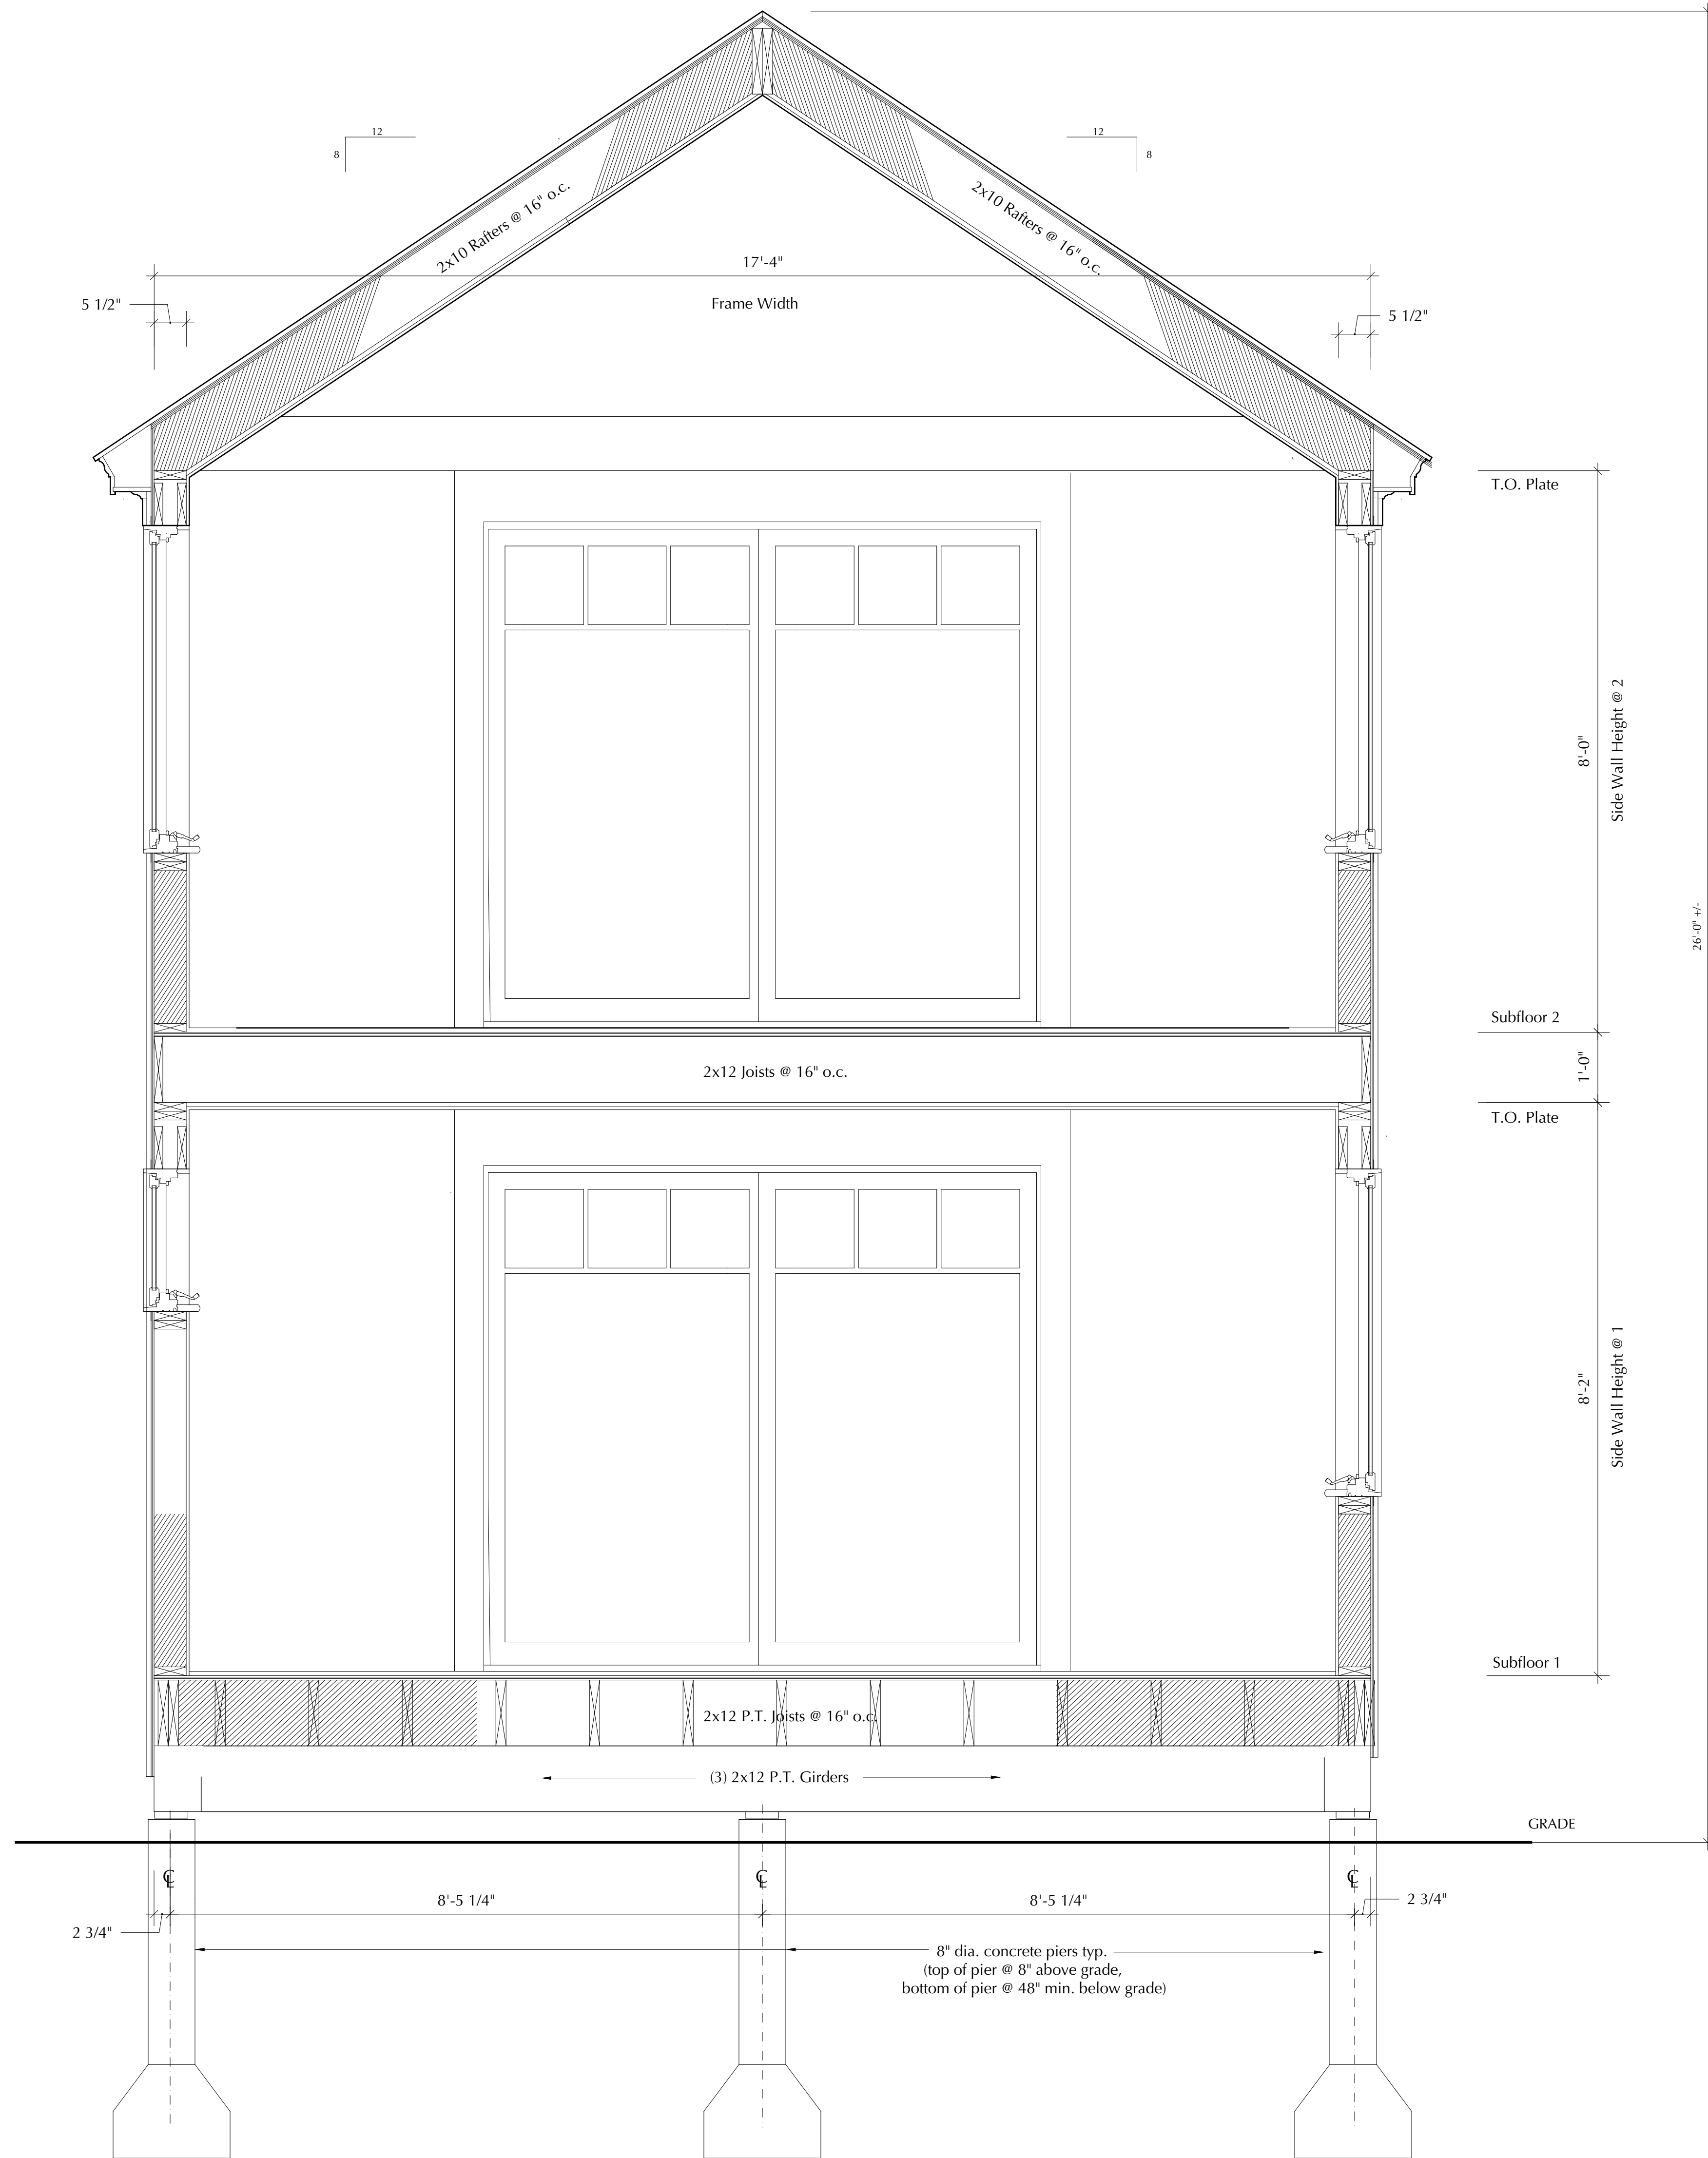


SECTION D

Scale: 3/4" = 1'-0"

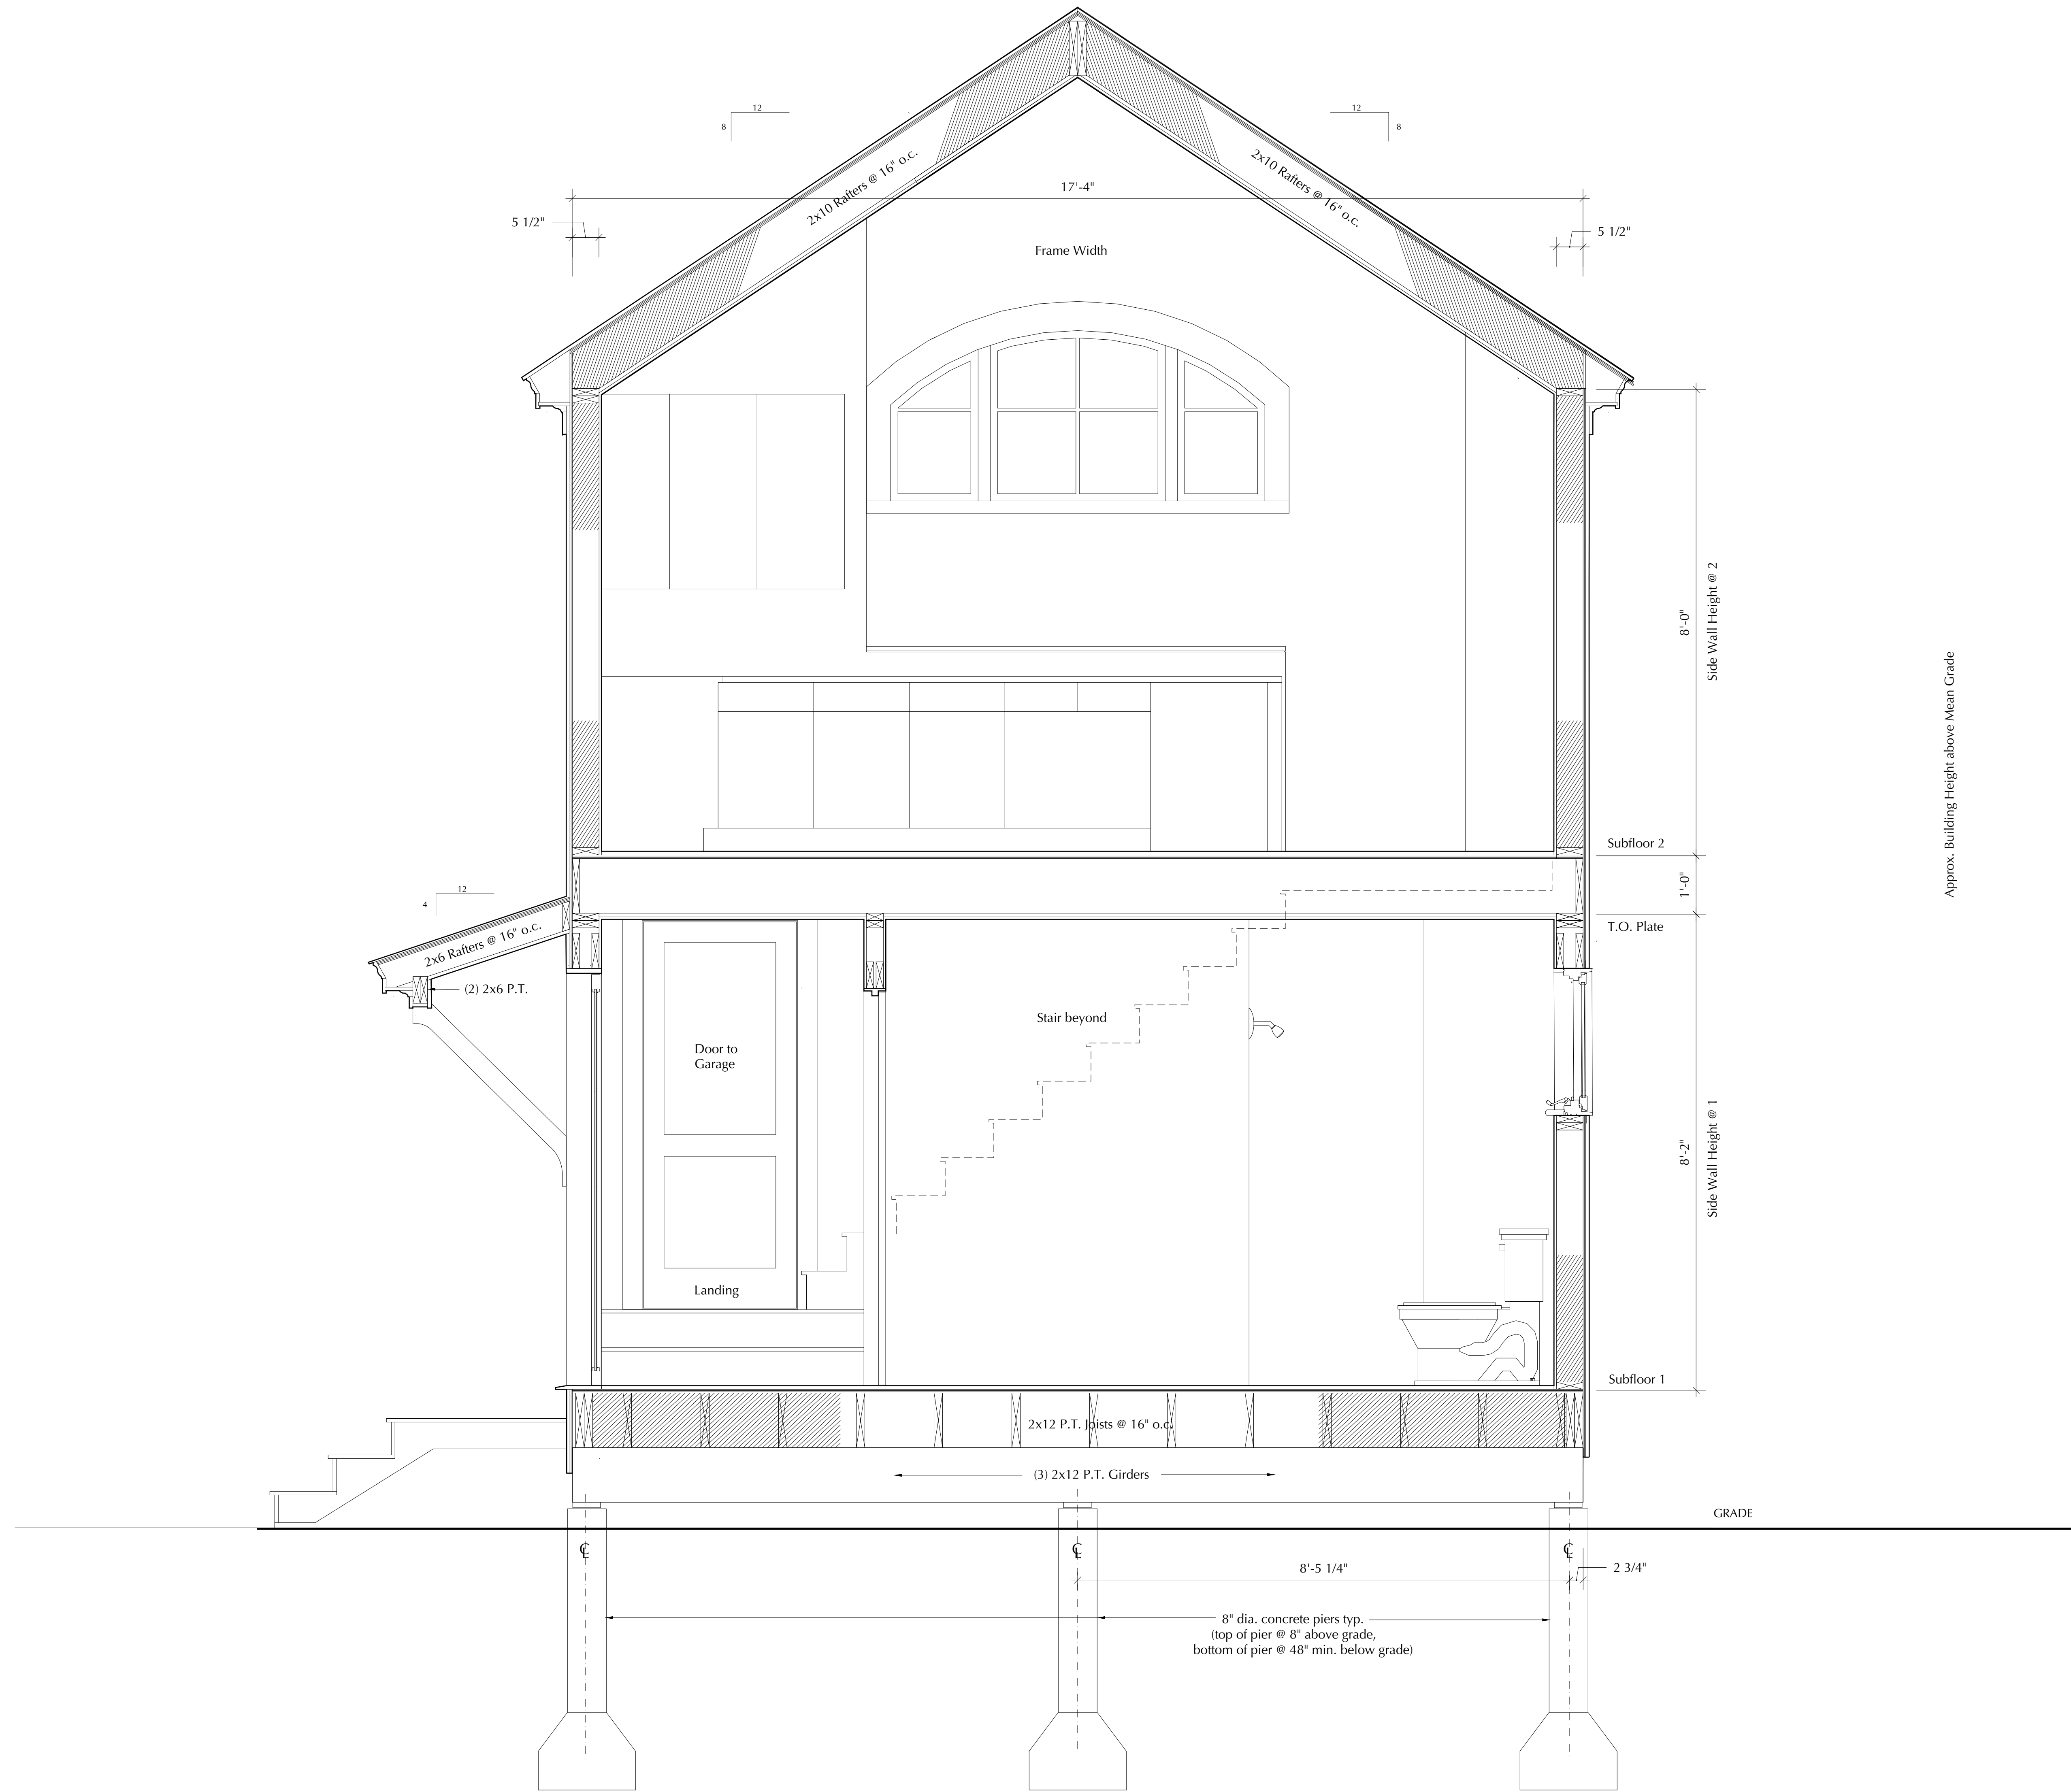

Approx. Building Height above Mean Grade

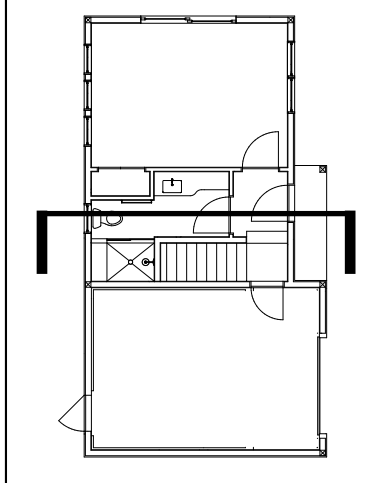

SECTION E

Scale: 3/4" = 1'-0"