



**FIRST FLOOR PLAN**  
SCALE: 1/4" = 1'-0"

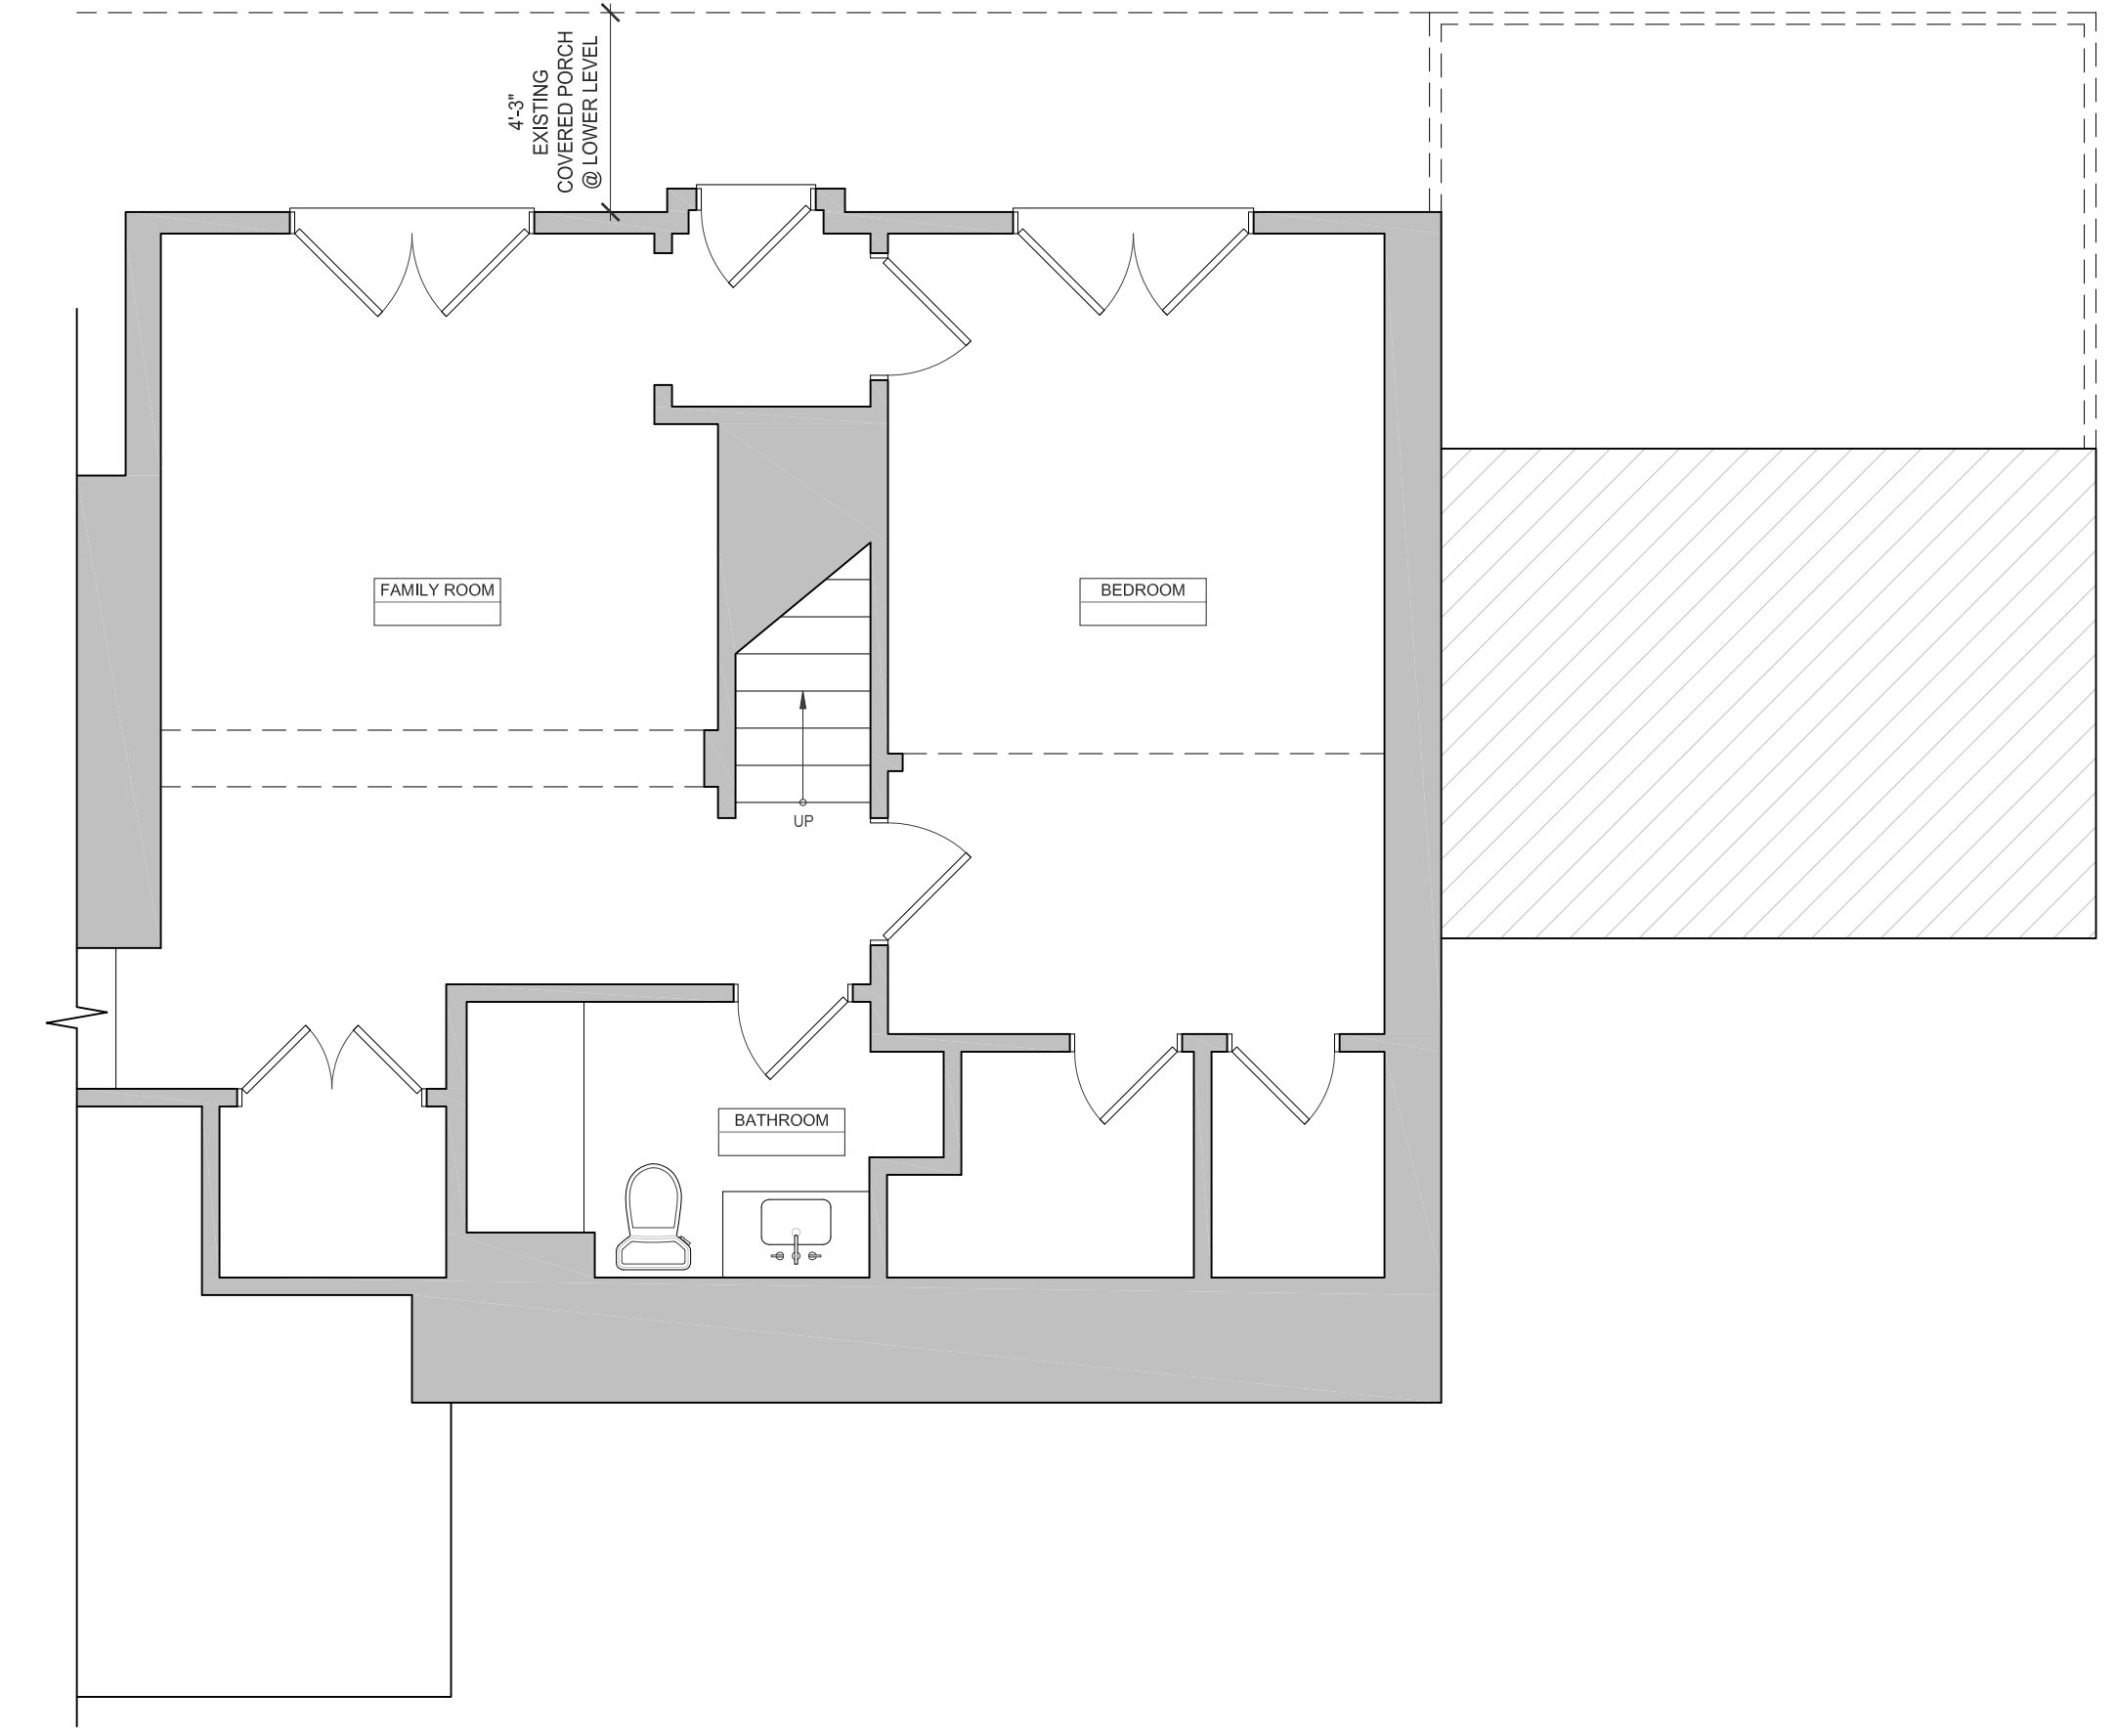


**PARTIAL BASEMENT FLOOR PLAN**  
SCALE: 1/4" = 1'-0"

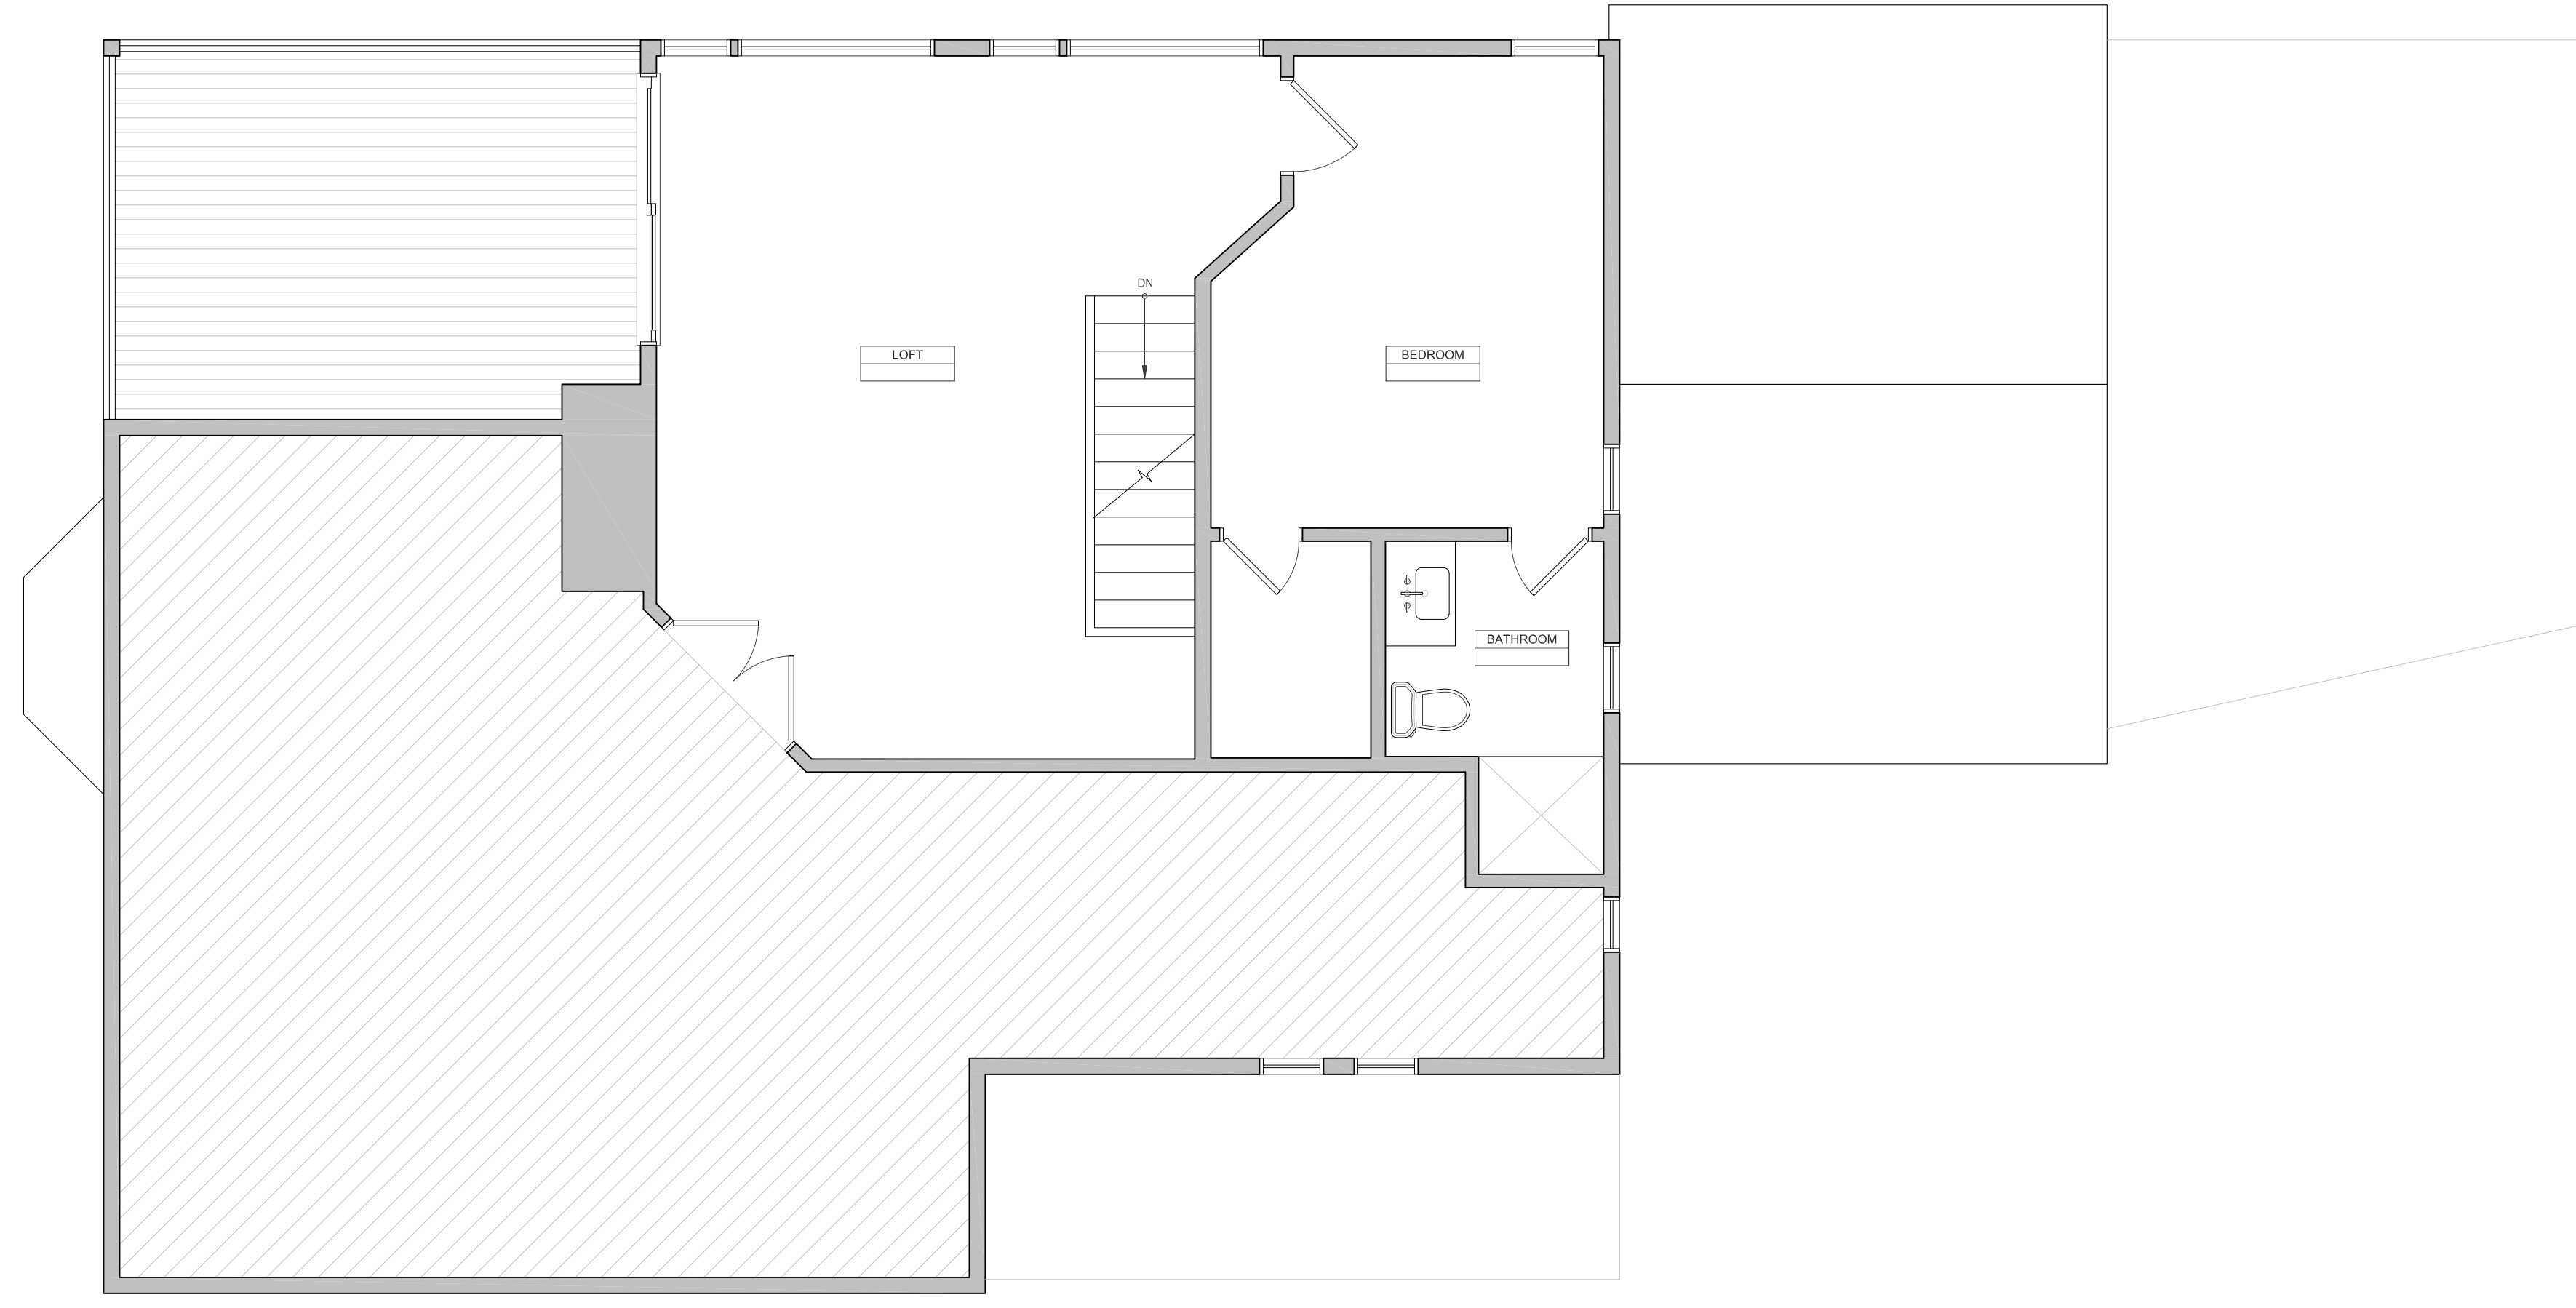


**SECOND FLOOR PLAN**  
SCALE: 1/4" = 1'-0"

	<b>EXISTING CONDITIONS</b>
	<b>02.18.19</b>


**BROOKES RESIDENCE**  
343 BARNES ROAD  
OAK BLUFFS, MA 02557

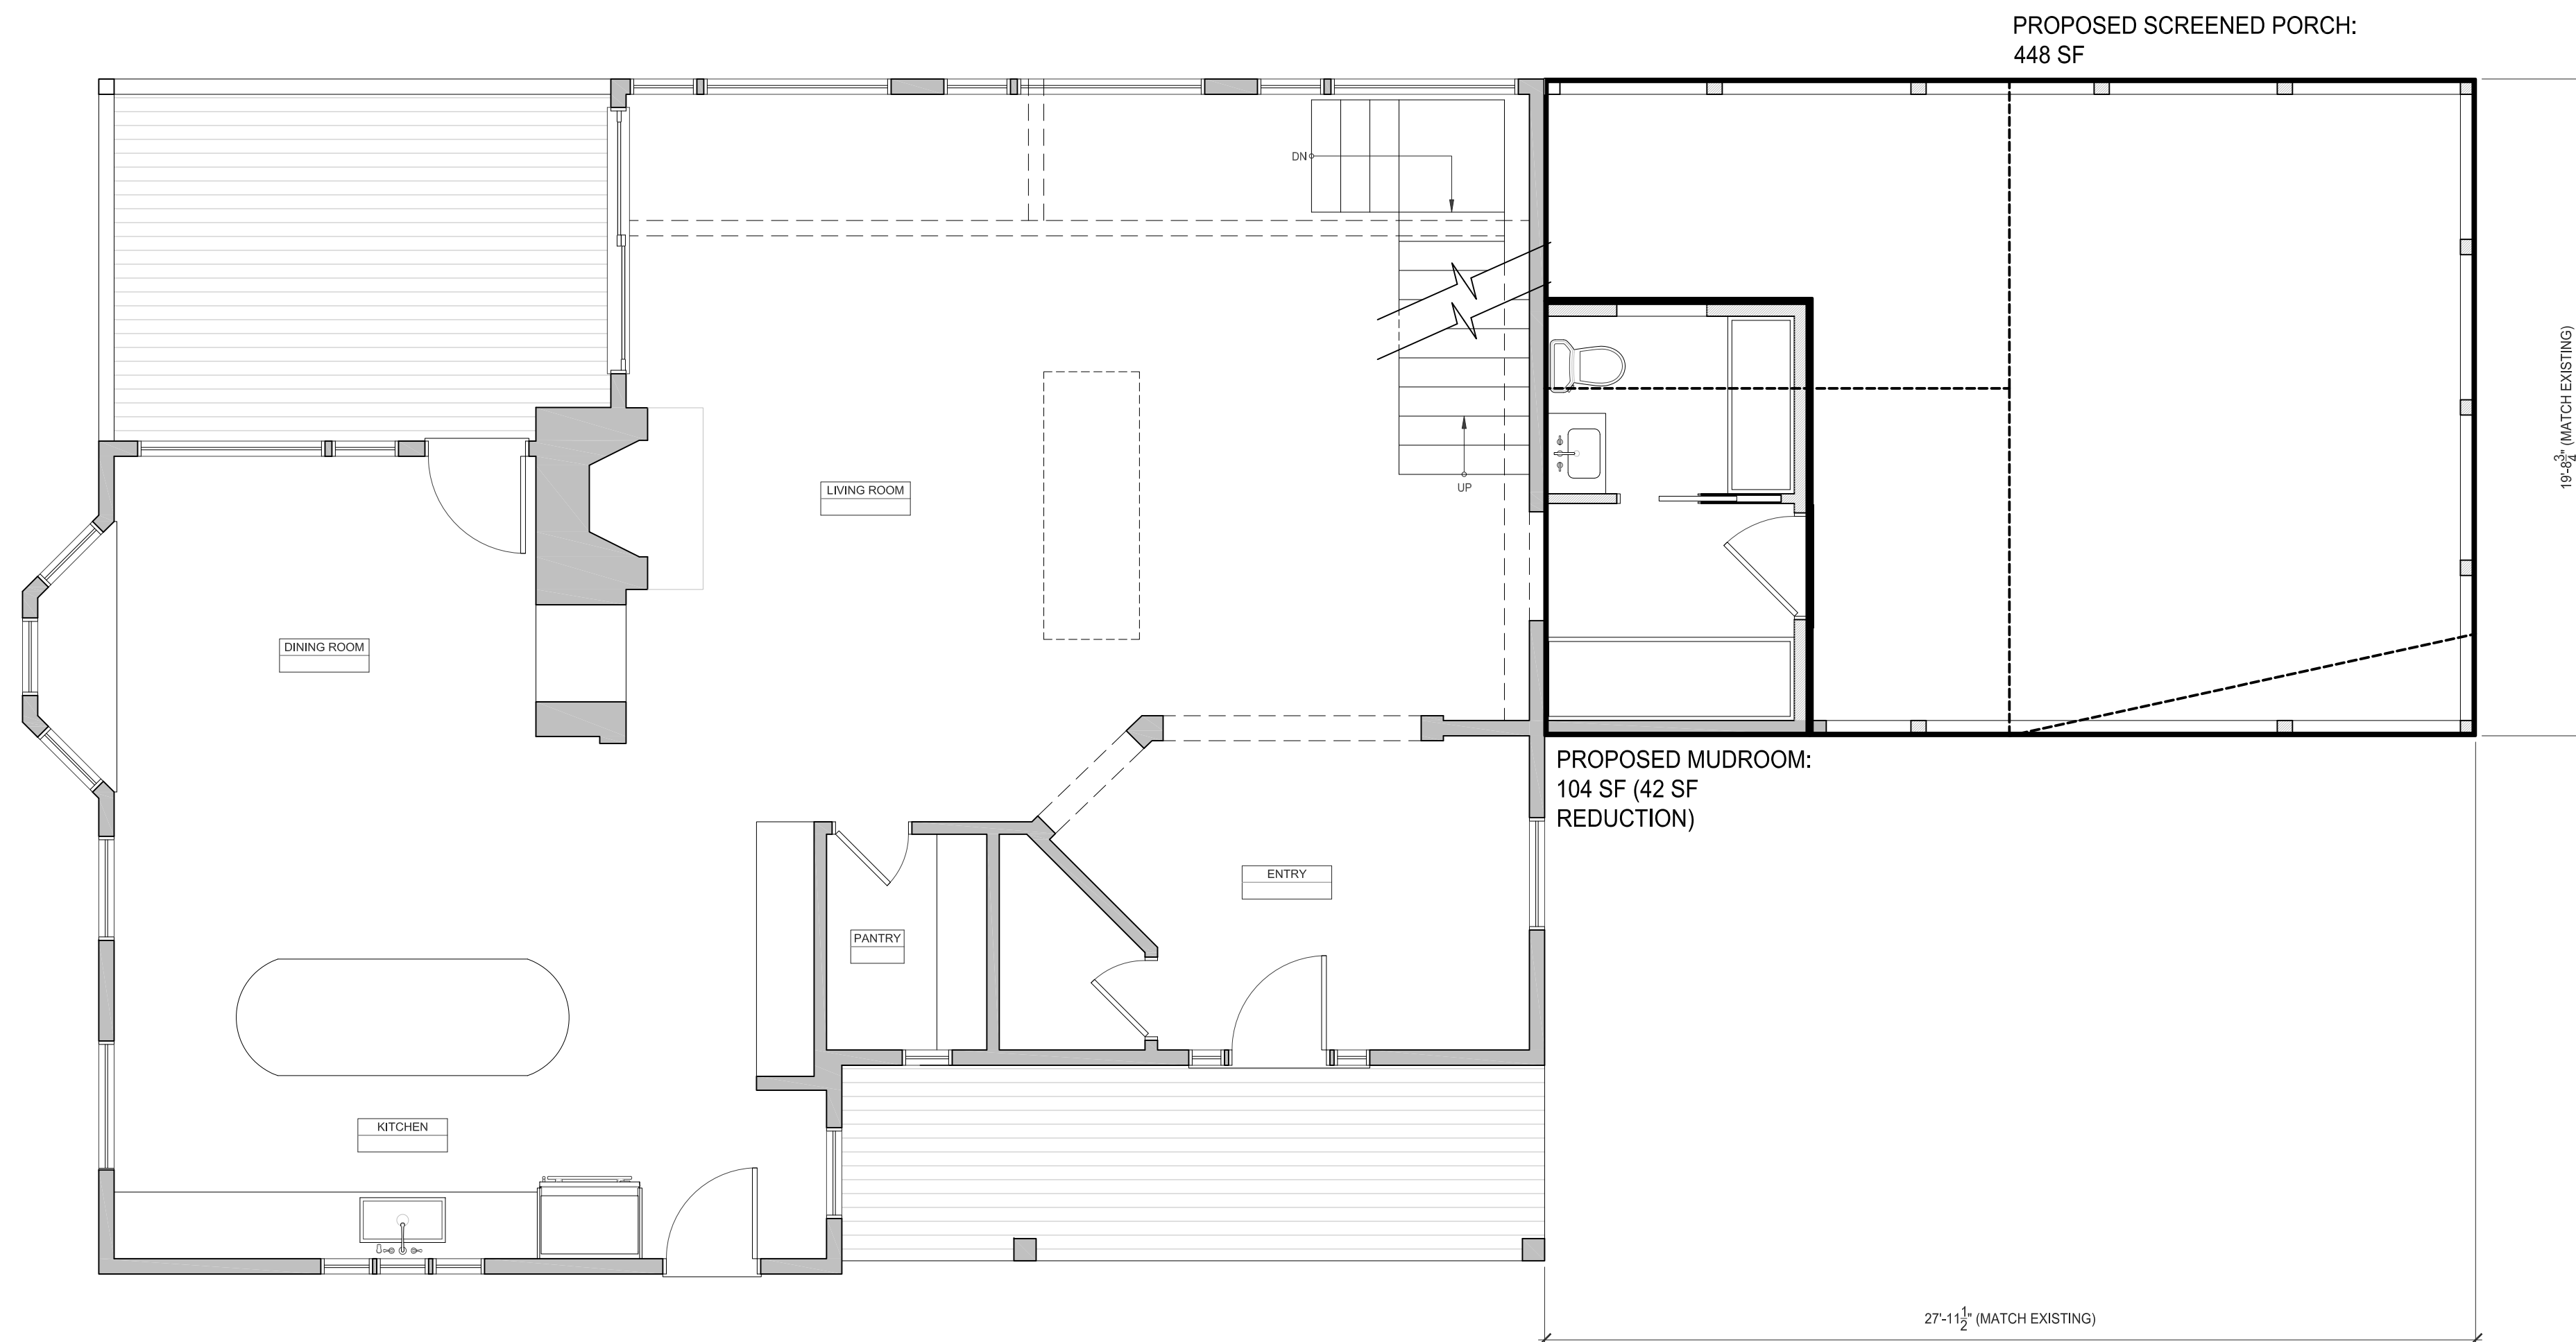

**FIRST FLOOR PLAN**  
SCALE: 1/4" = 1'-0"

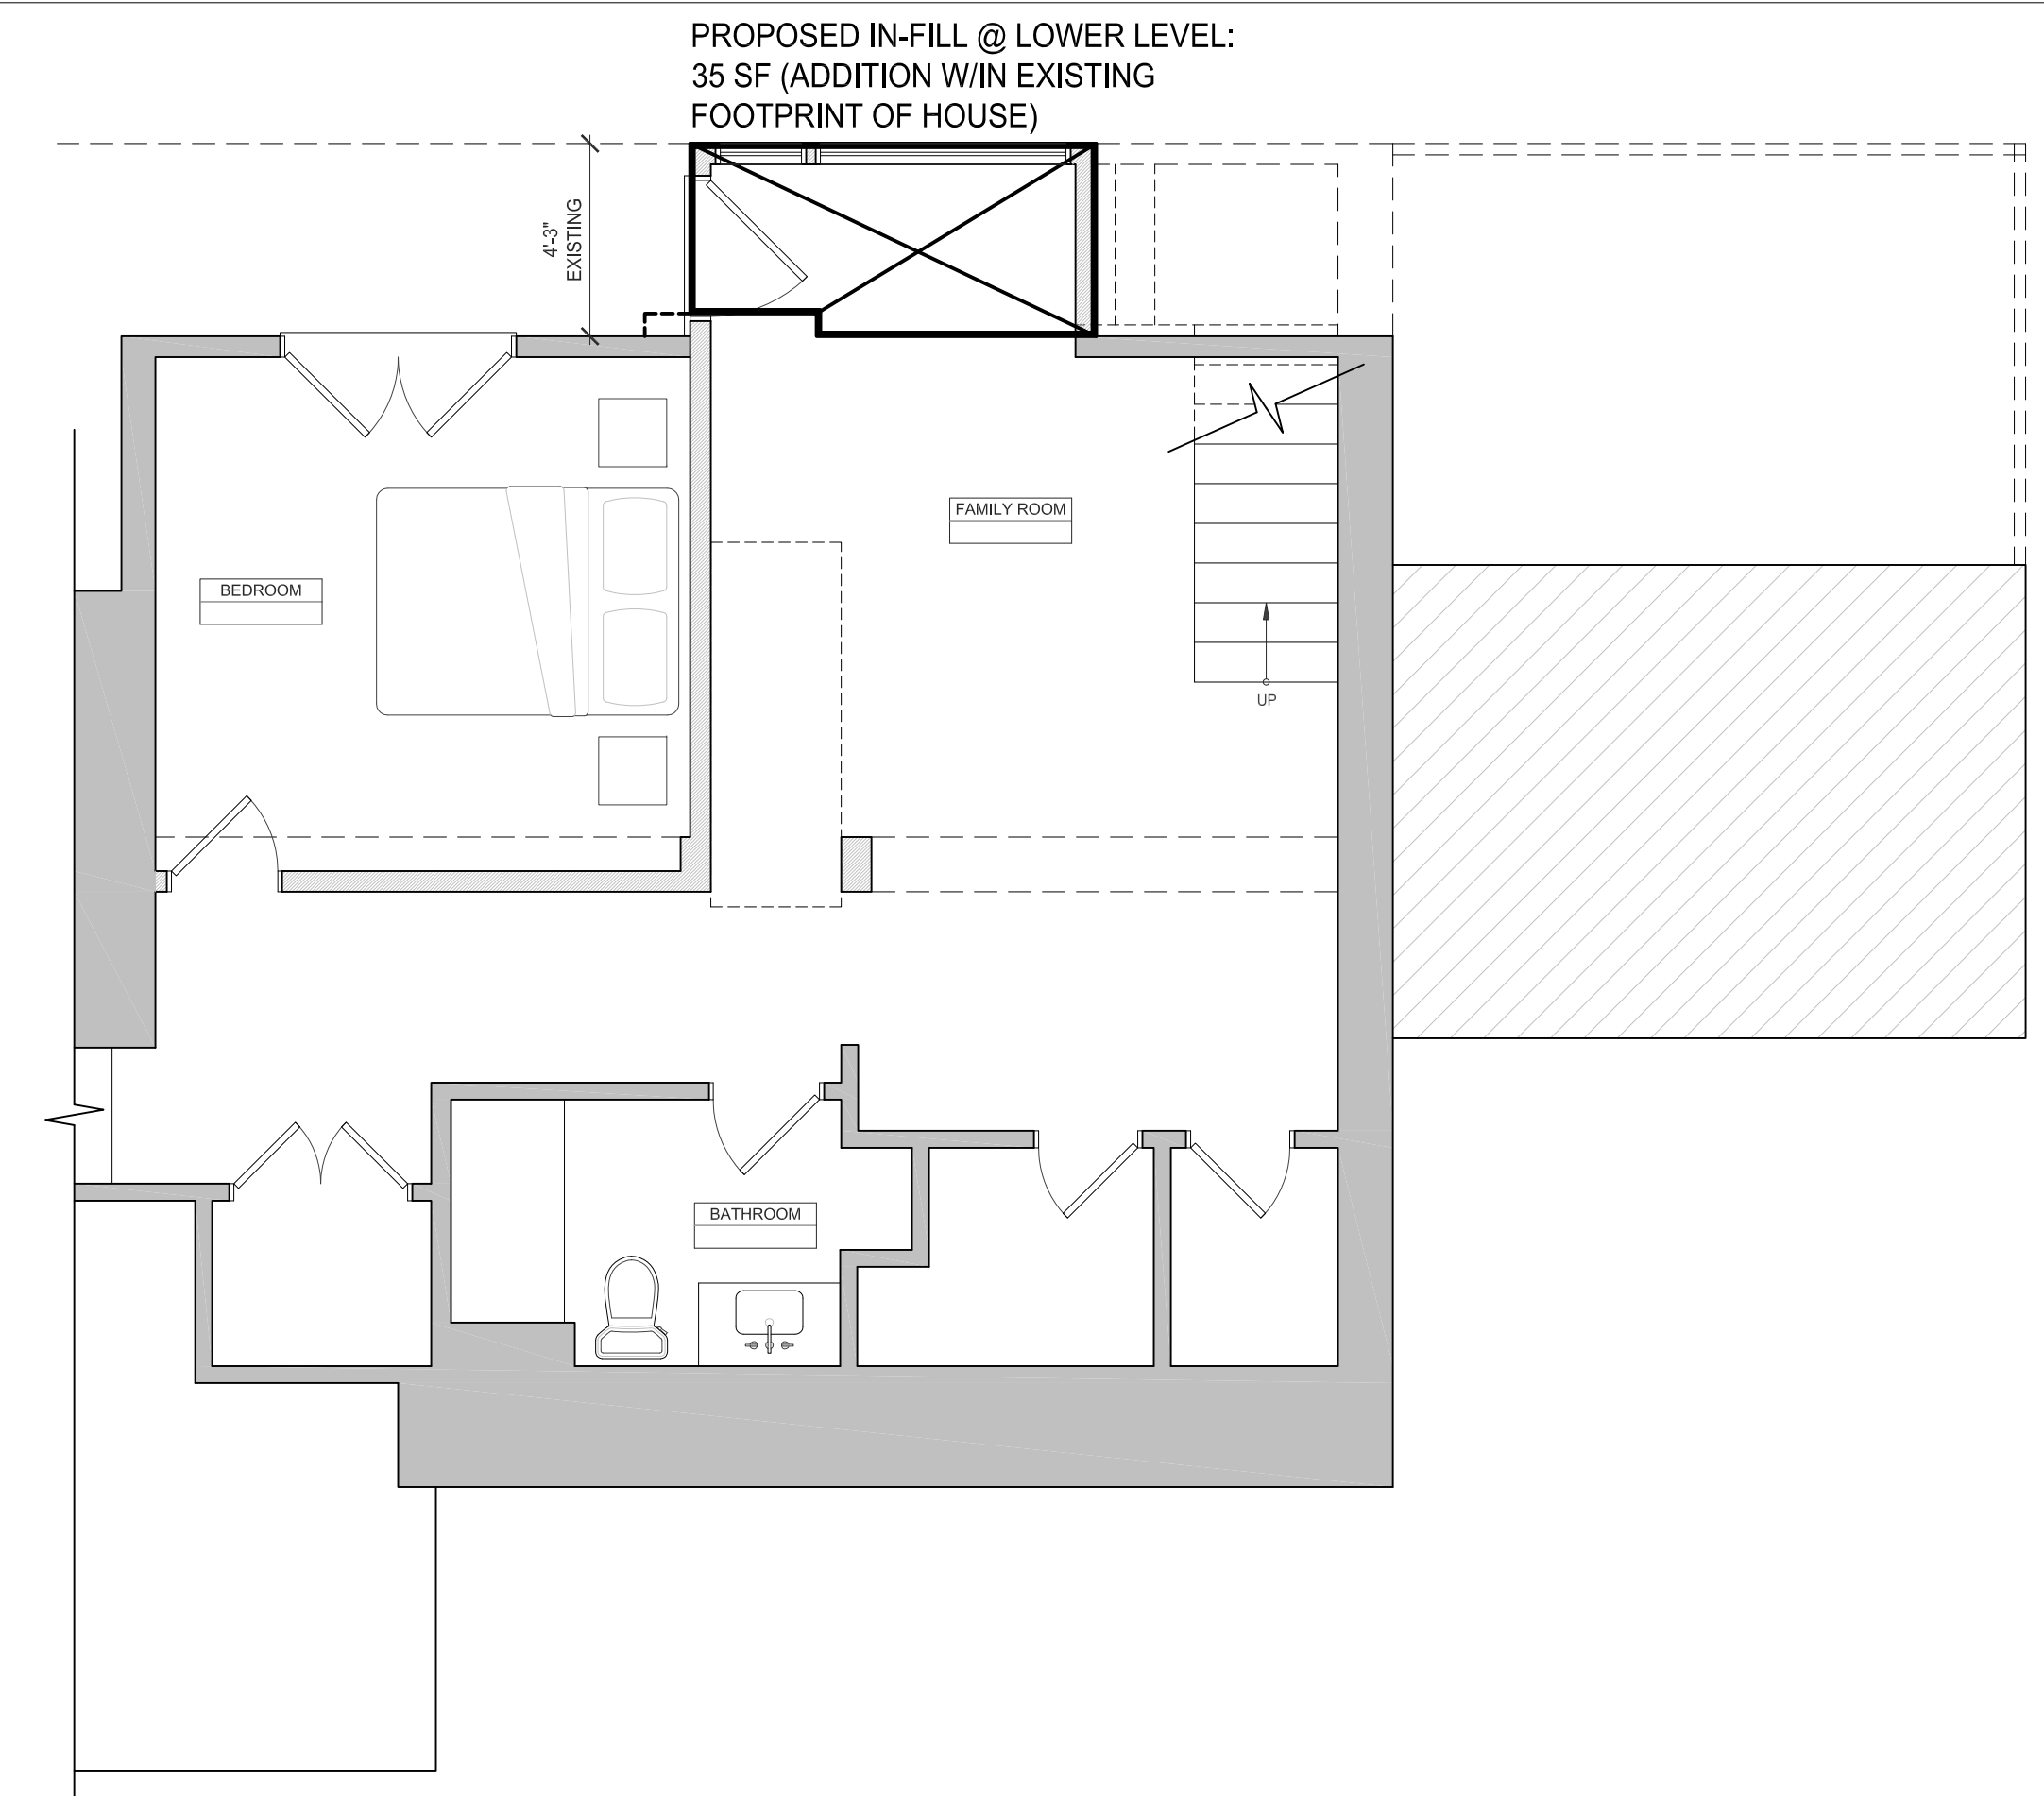

**PARTIAL BASEMENT FLOOR PLAN**  
SCALE: 1/4" = 1'-0"

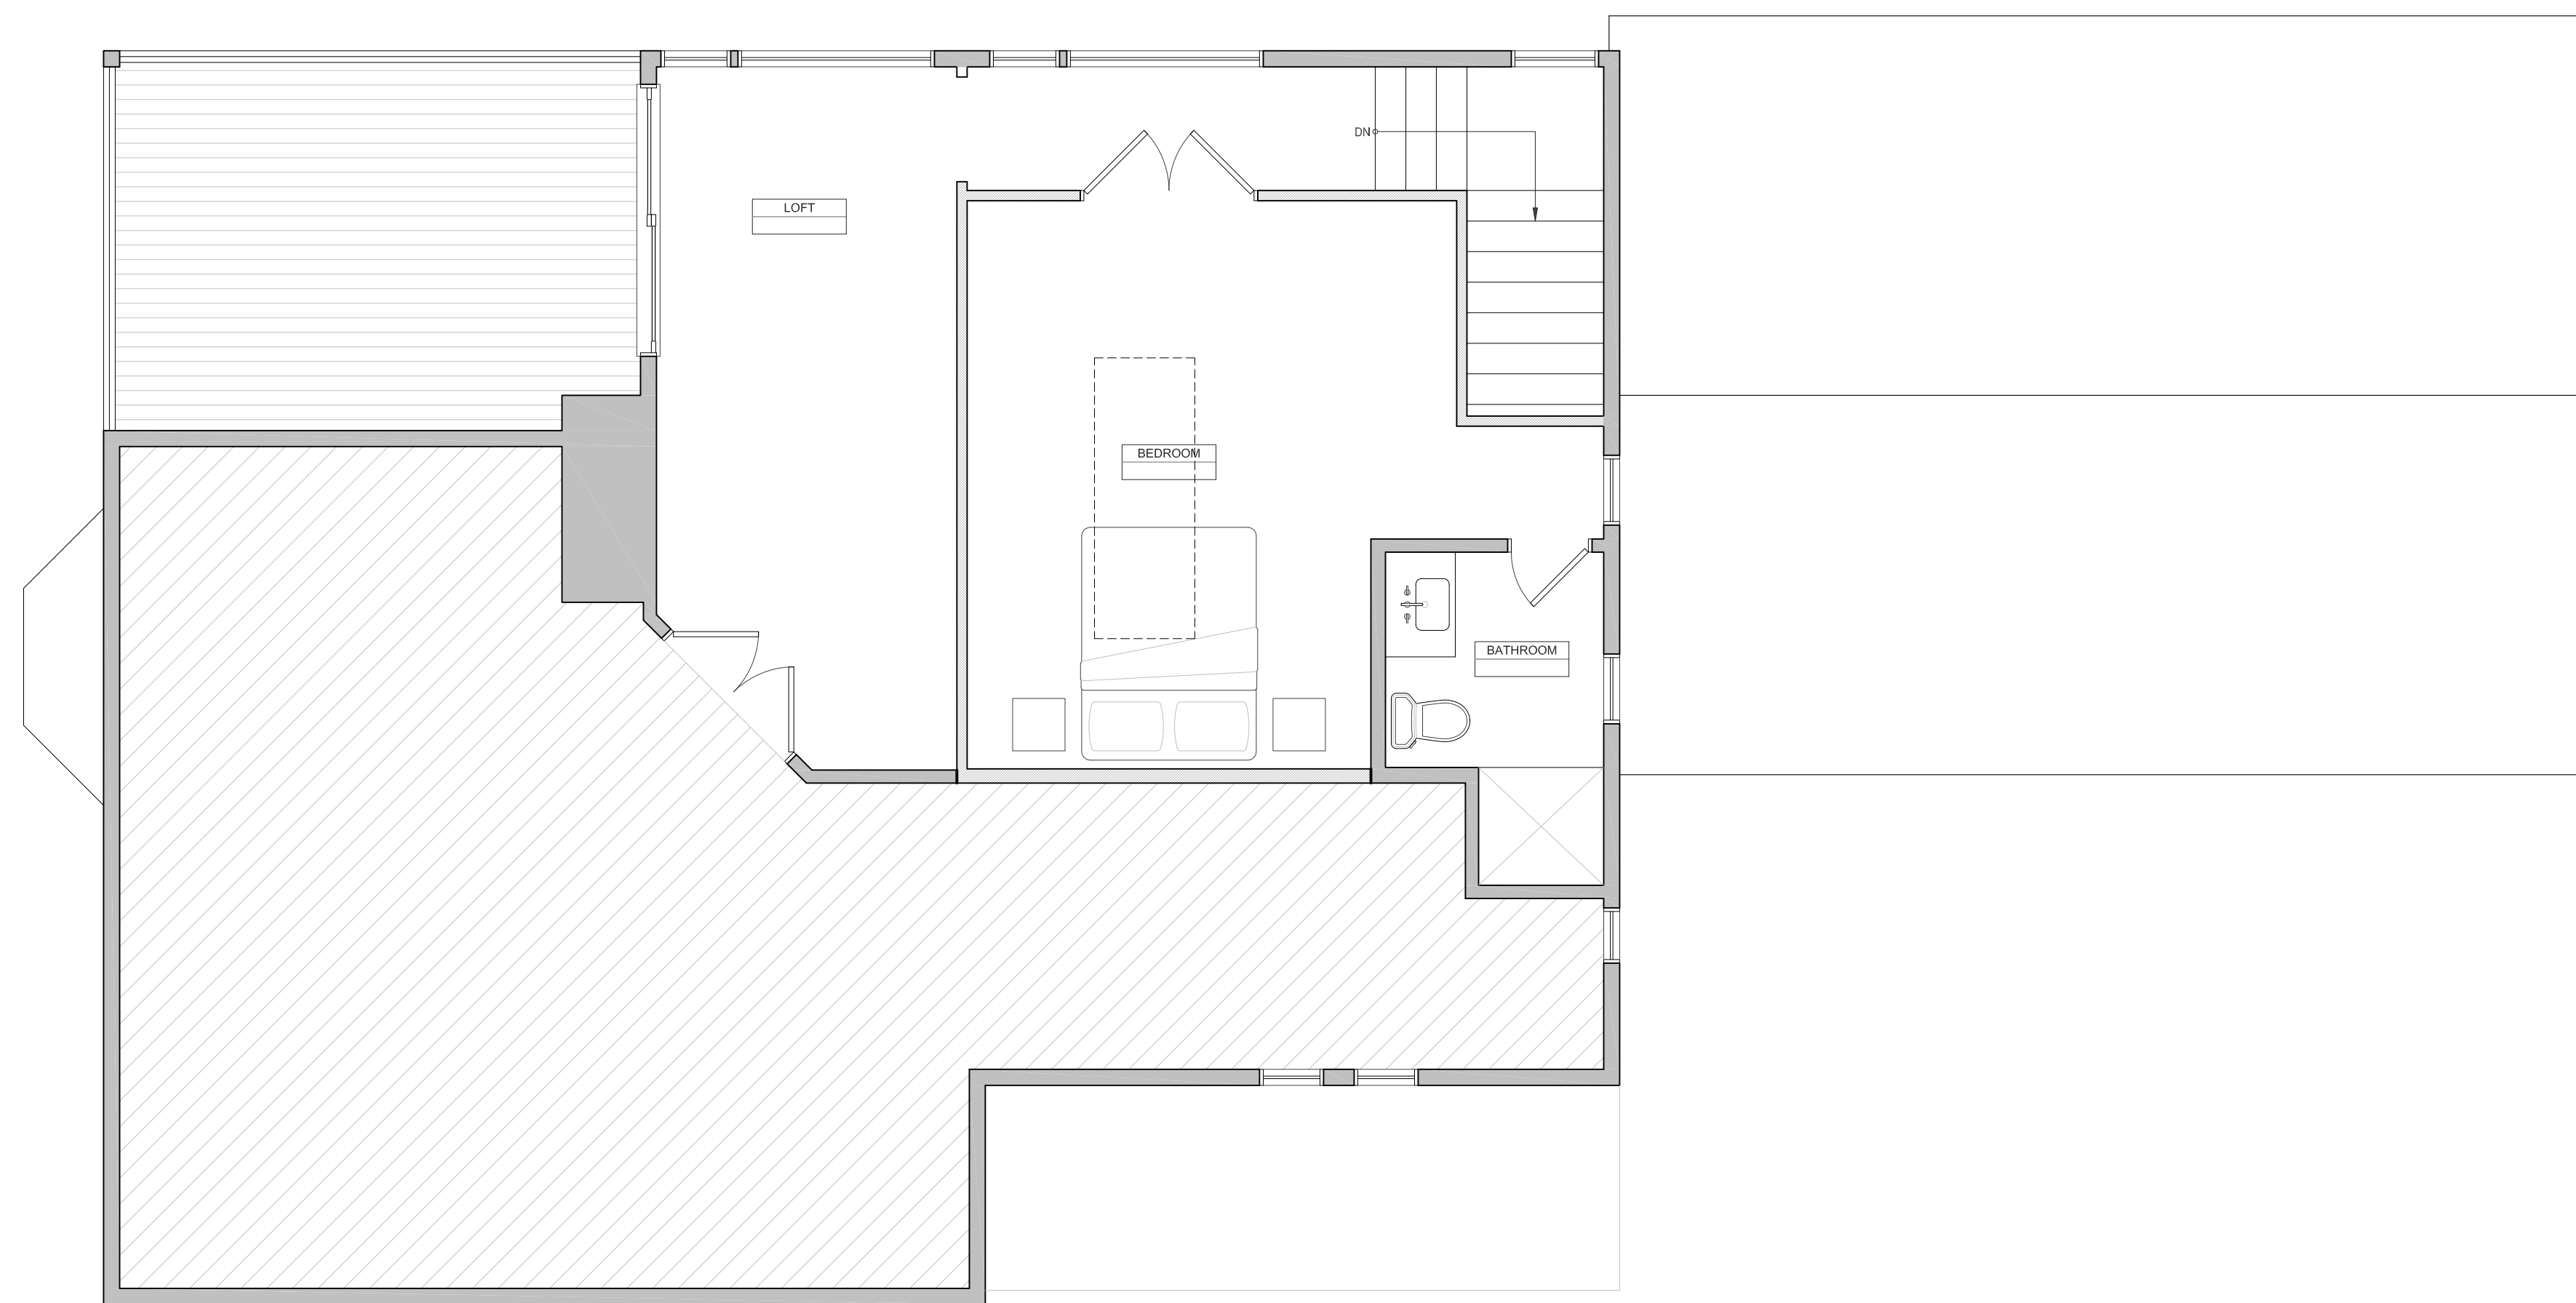


**SECOND FLOOR PLAN**  
SCALE: 1/4" = 1'-0"


	<b>02.18.19</b>
<b>DESIGN REVIEW</b>	

**BROOKES RESIDENCE**  
343 BARNES ROAD  
OAK BLUFFS, MA 02557


**A101**

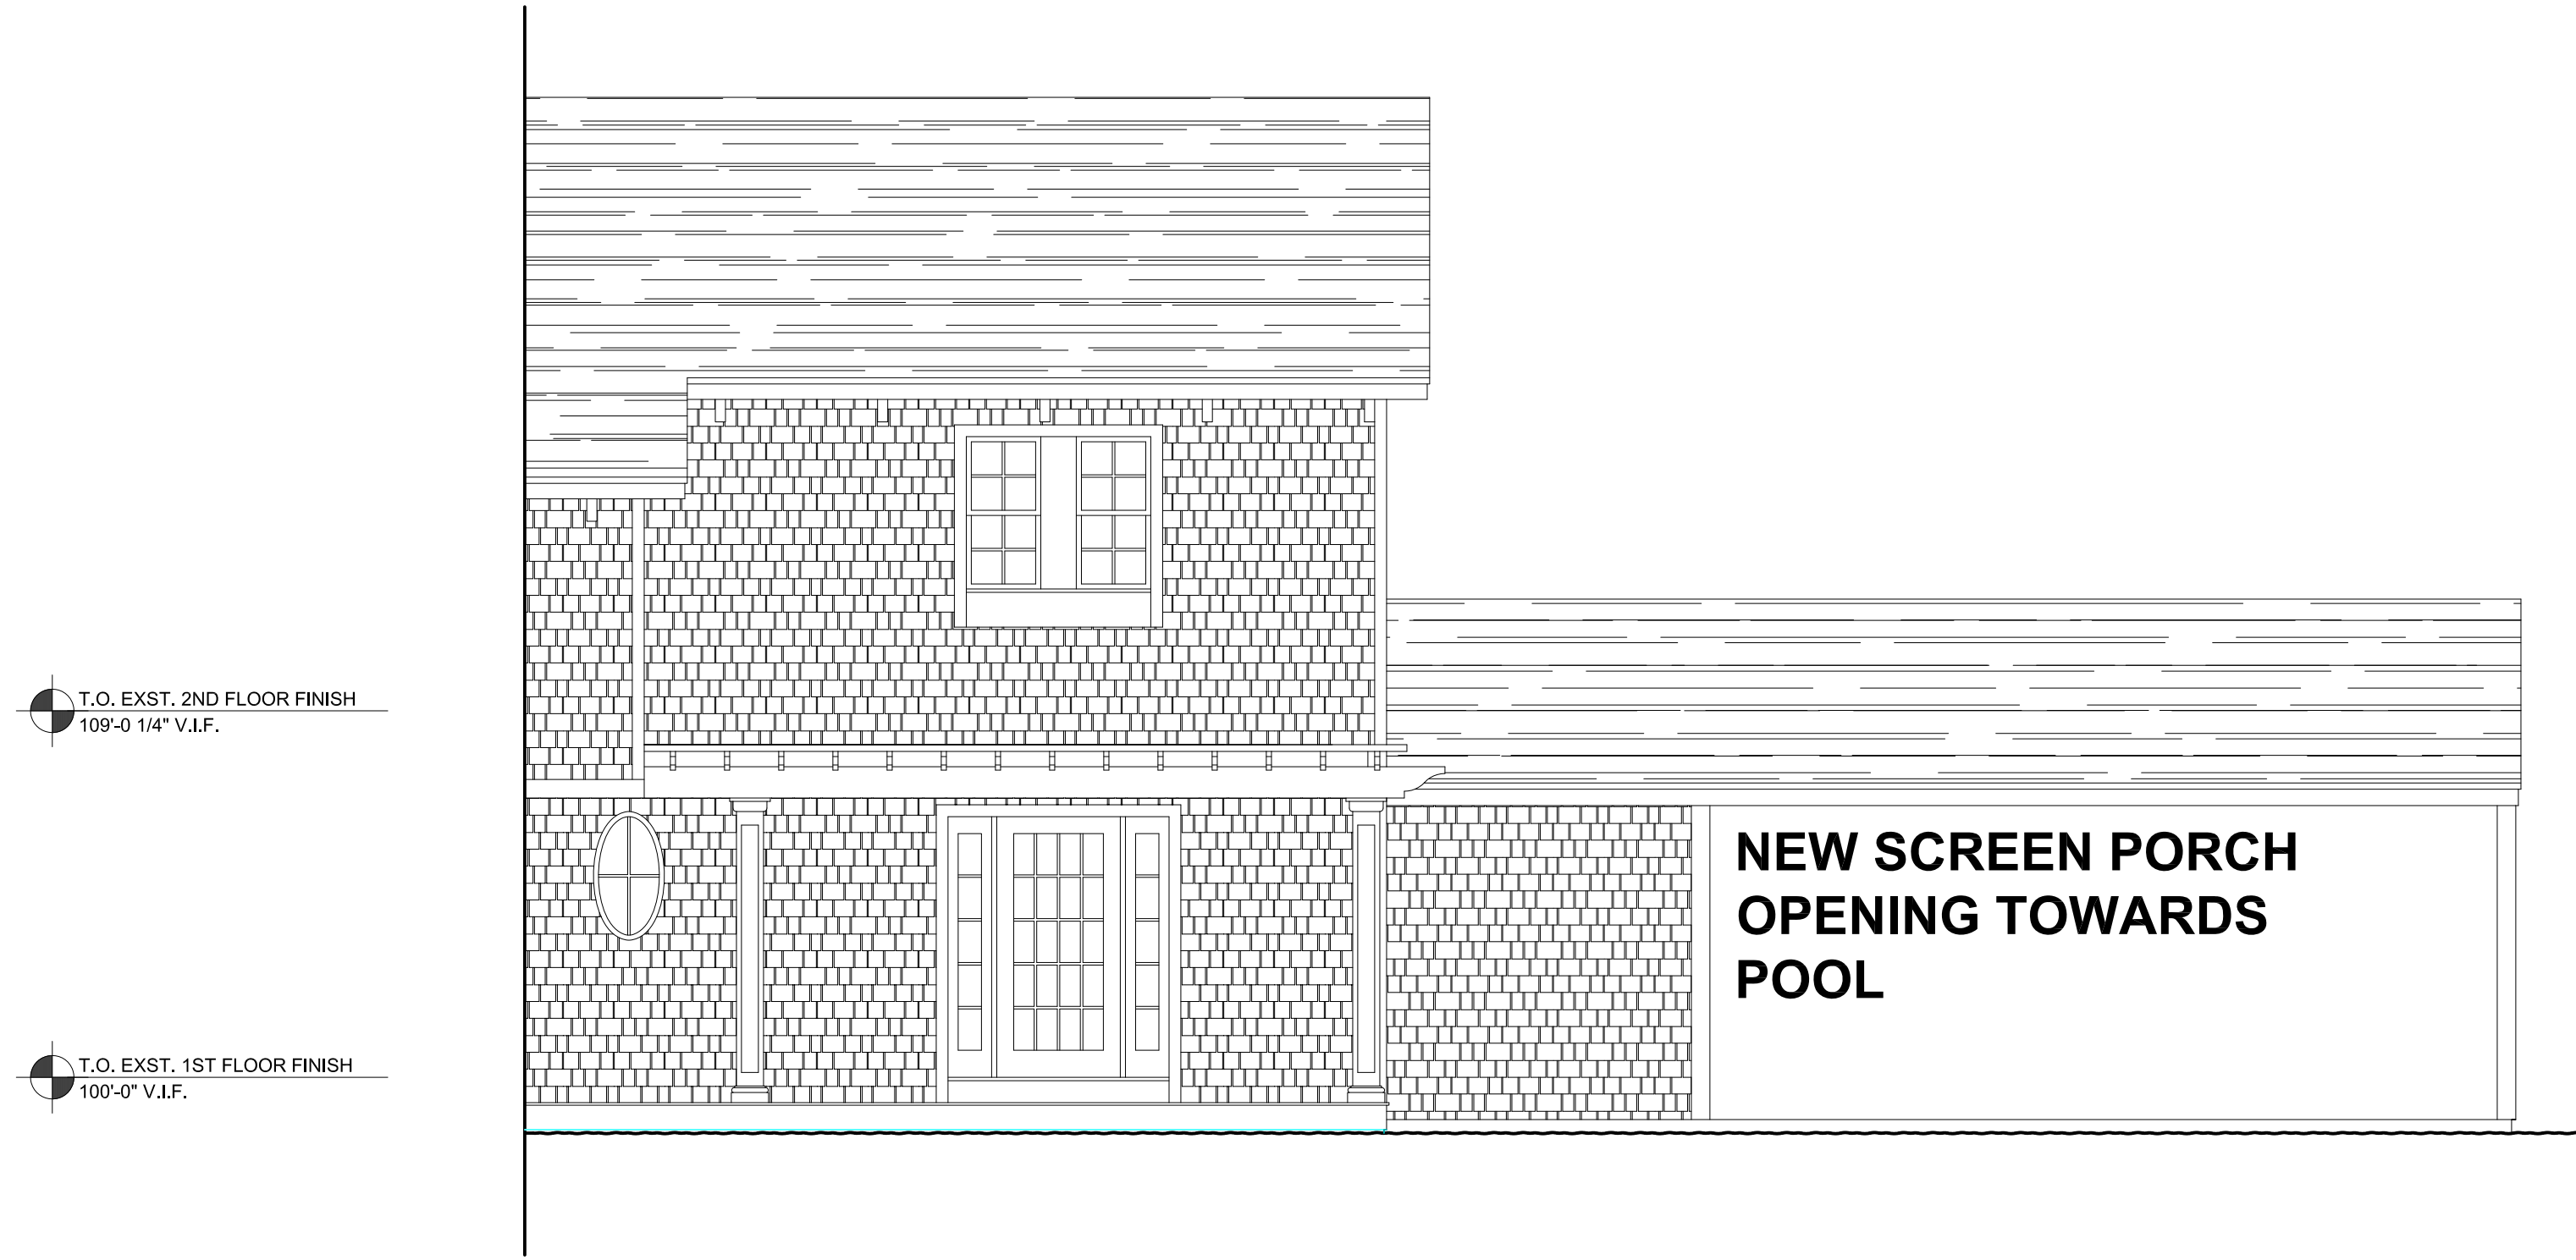


**SOUTH ELEVATION**  
SCALE:  $\frac{1}{4}'' = 1'-0''$

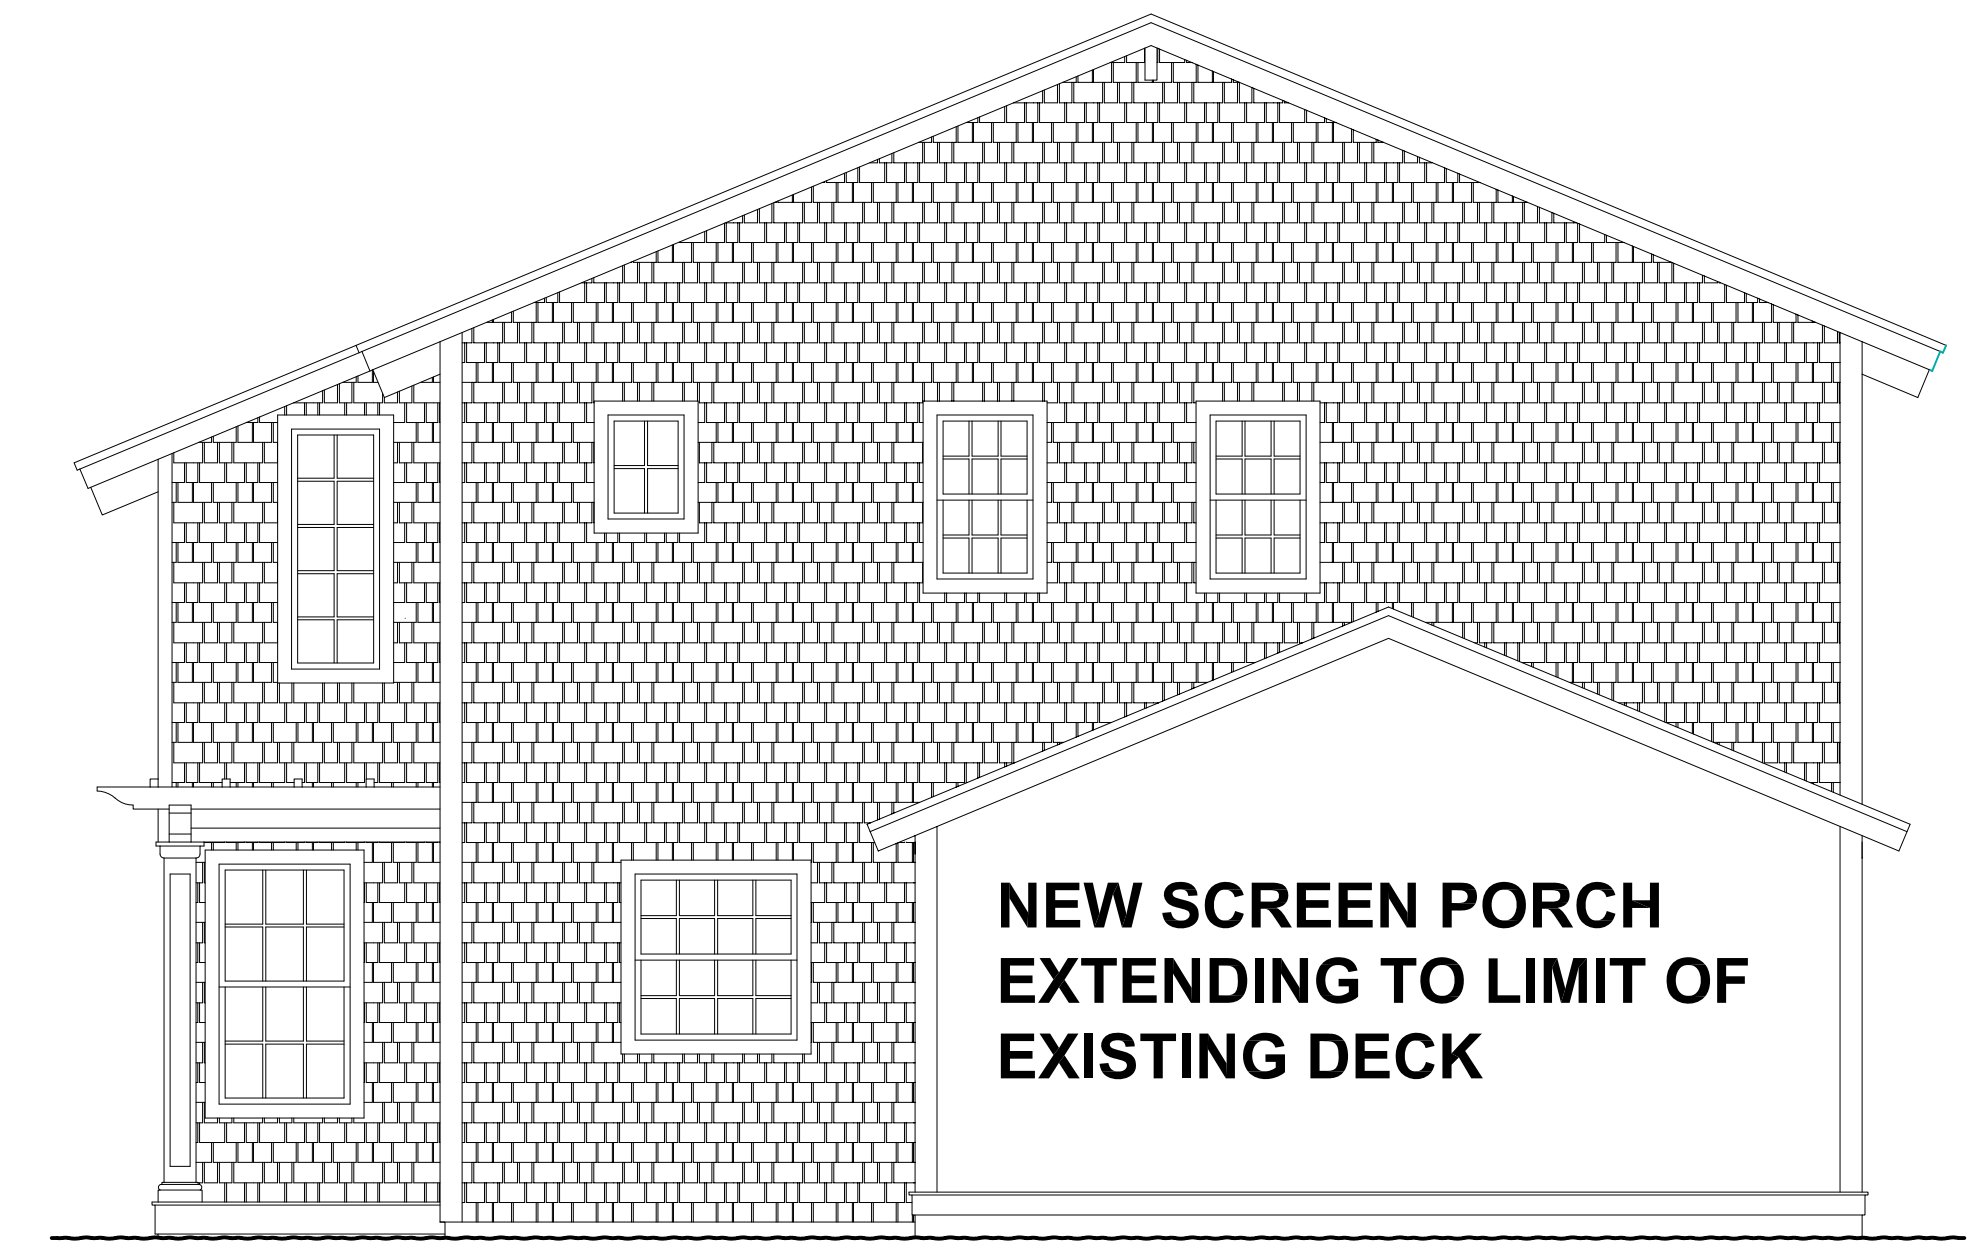

**EAST ELEVATION**  
SCALE:  $\frac{1}{4}'' = 1'-0''$

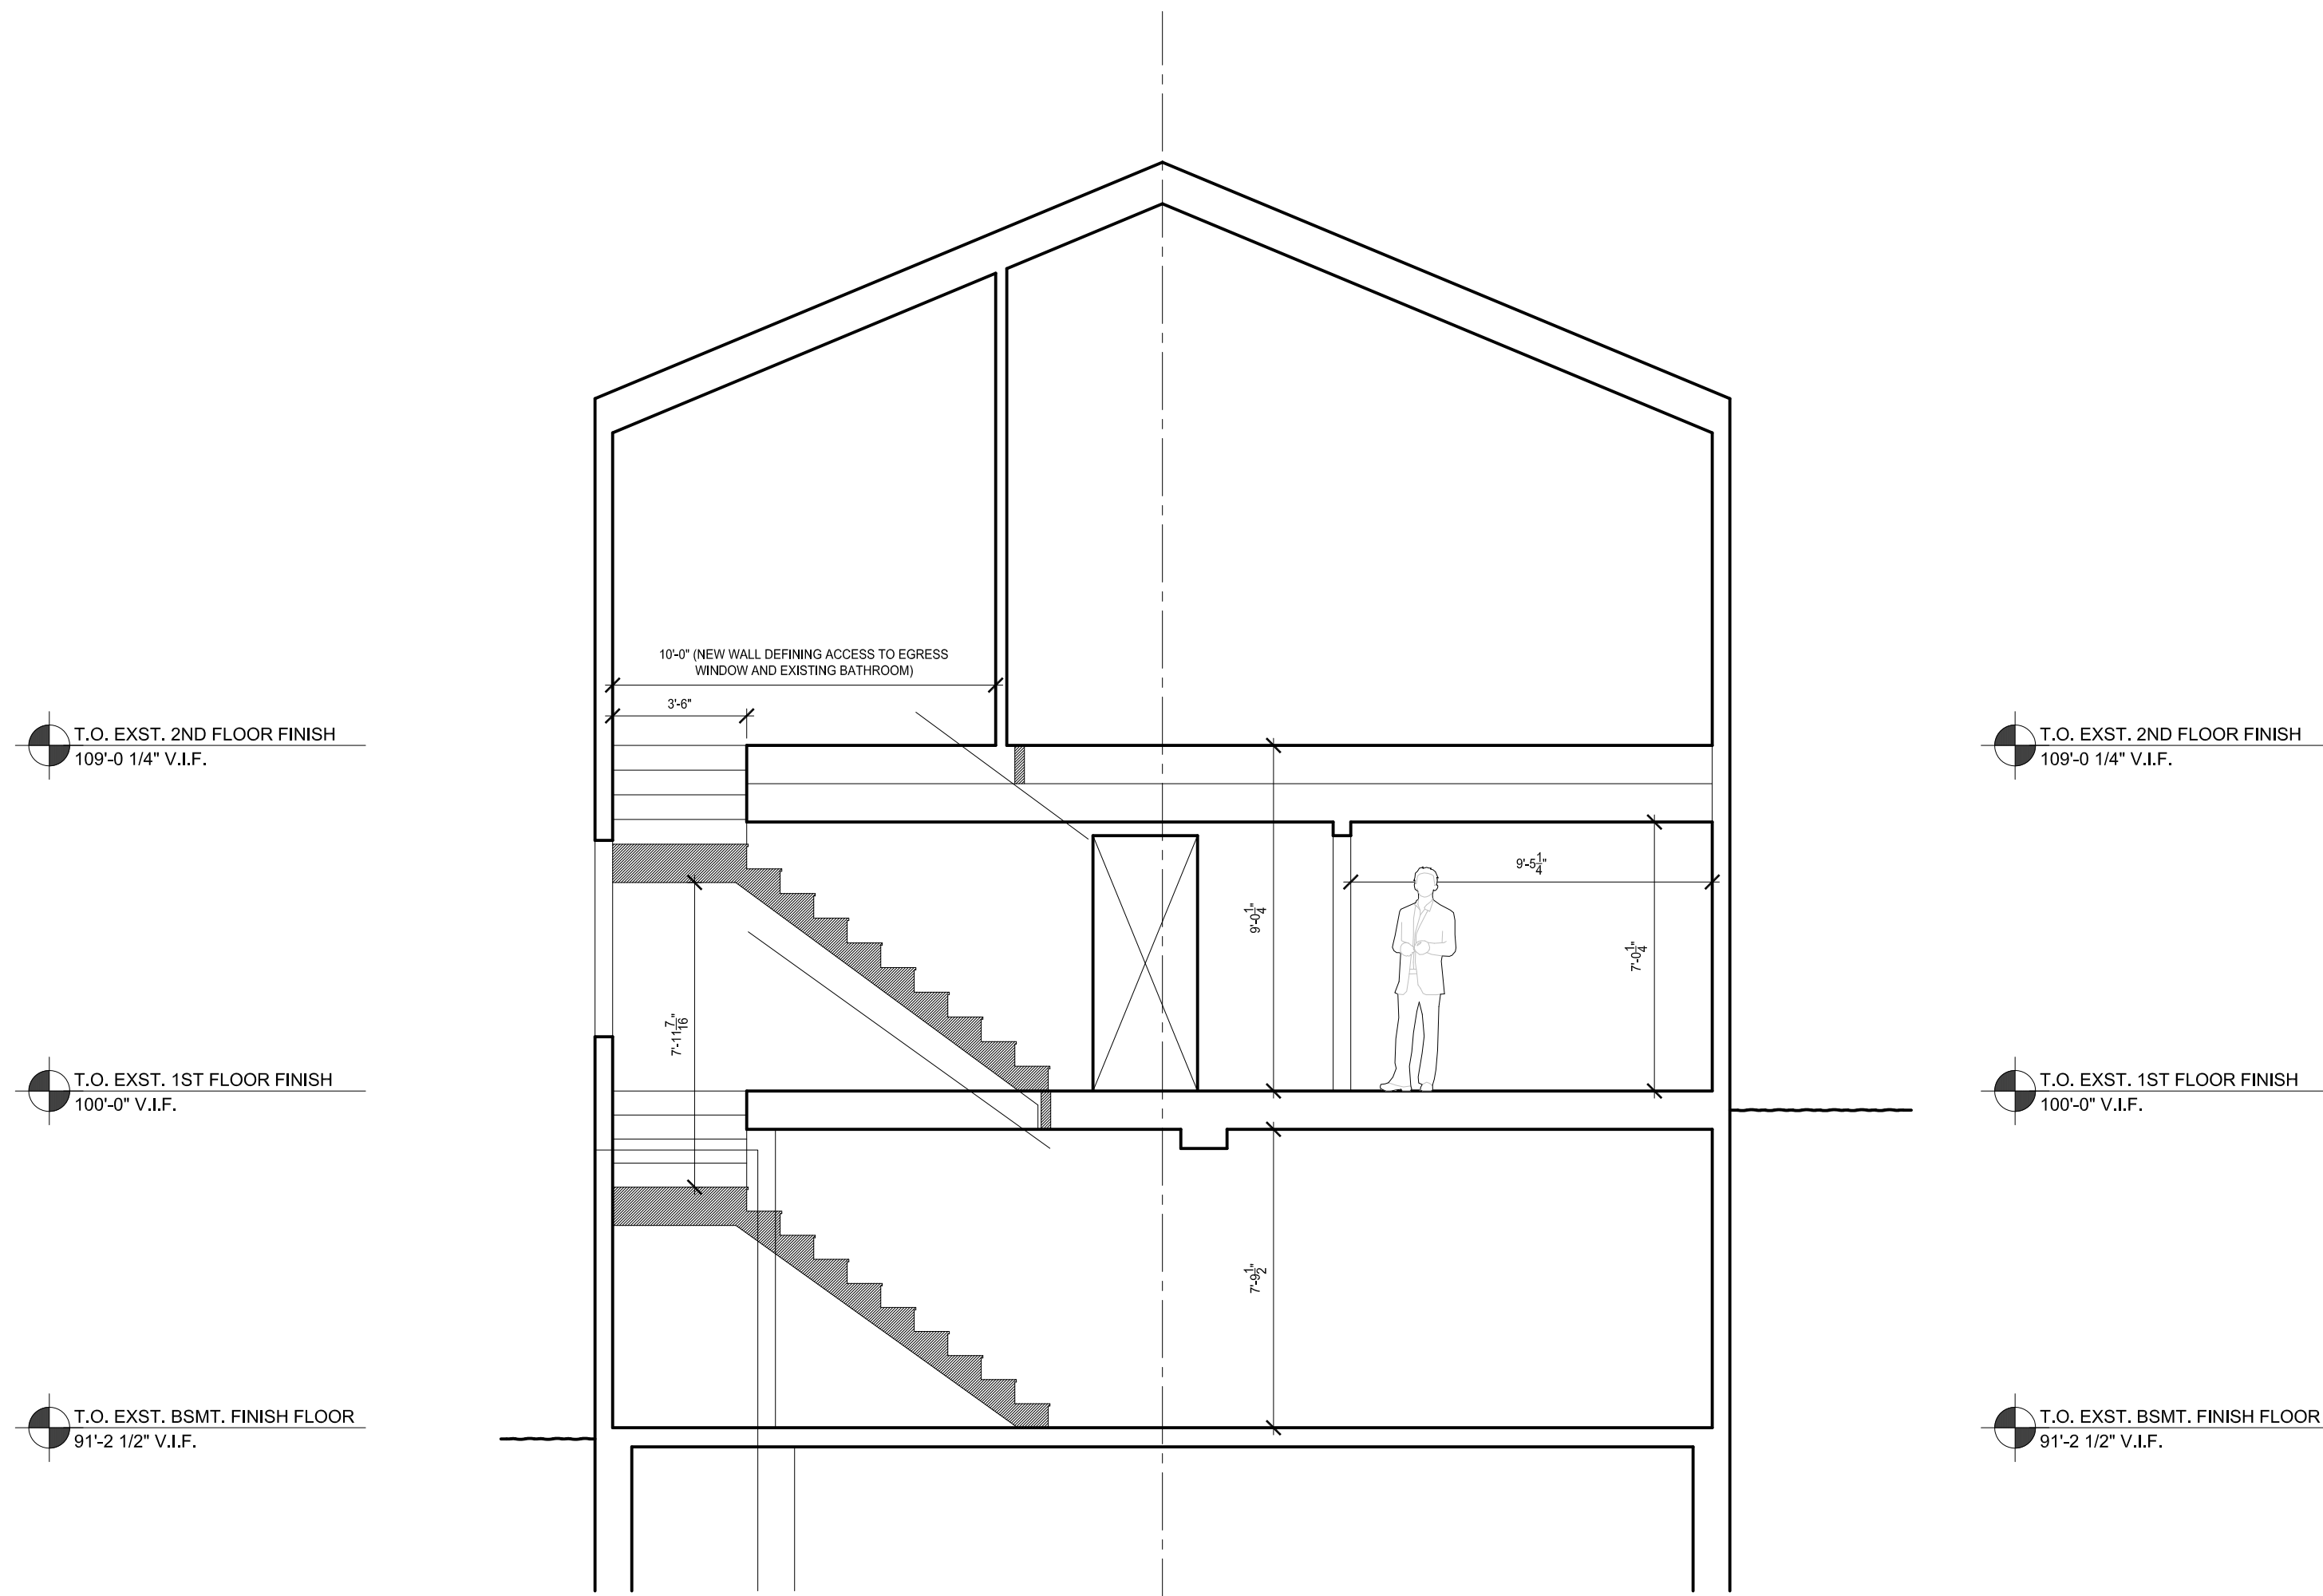

**BUILDING SECTION**  
SCALE:  $\frac{1}{4}'' = 1'-0''$

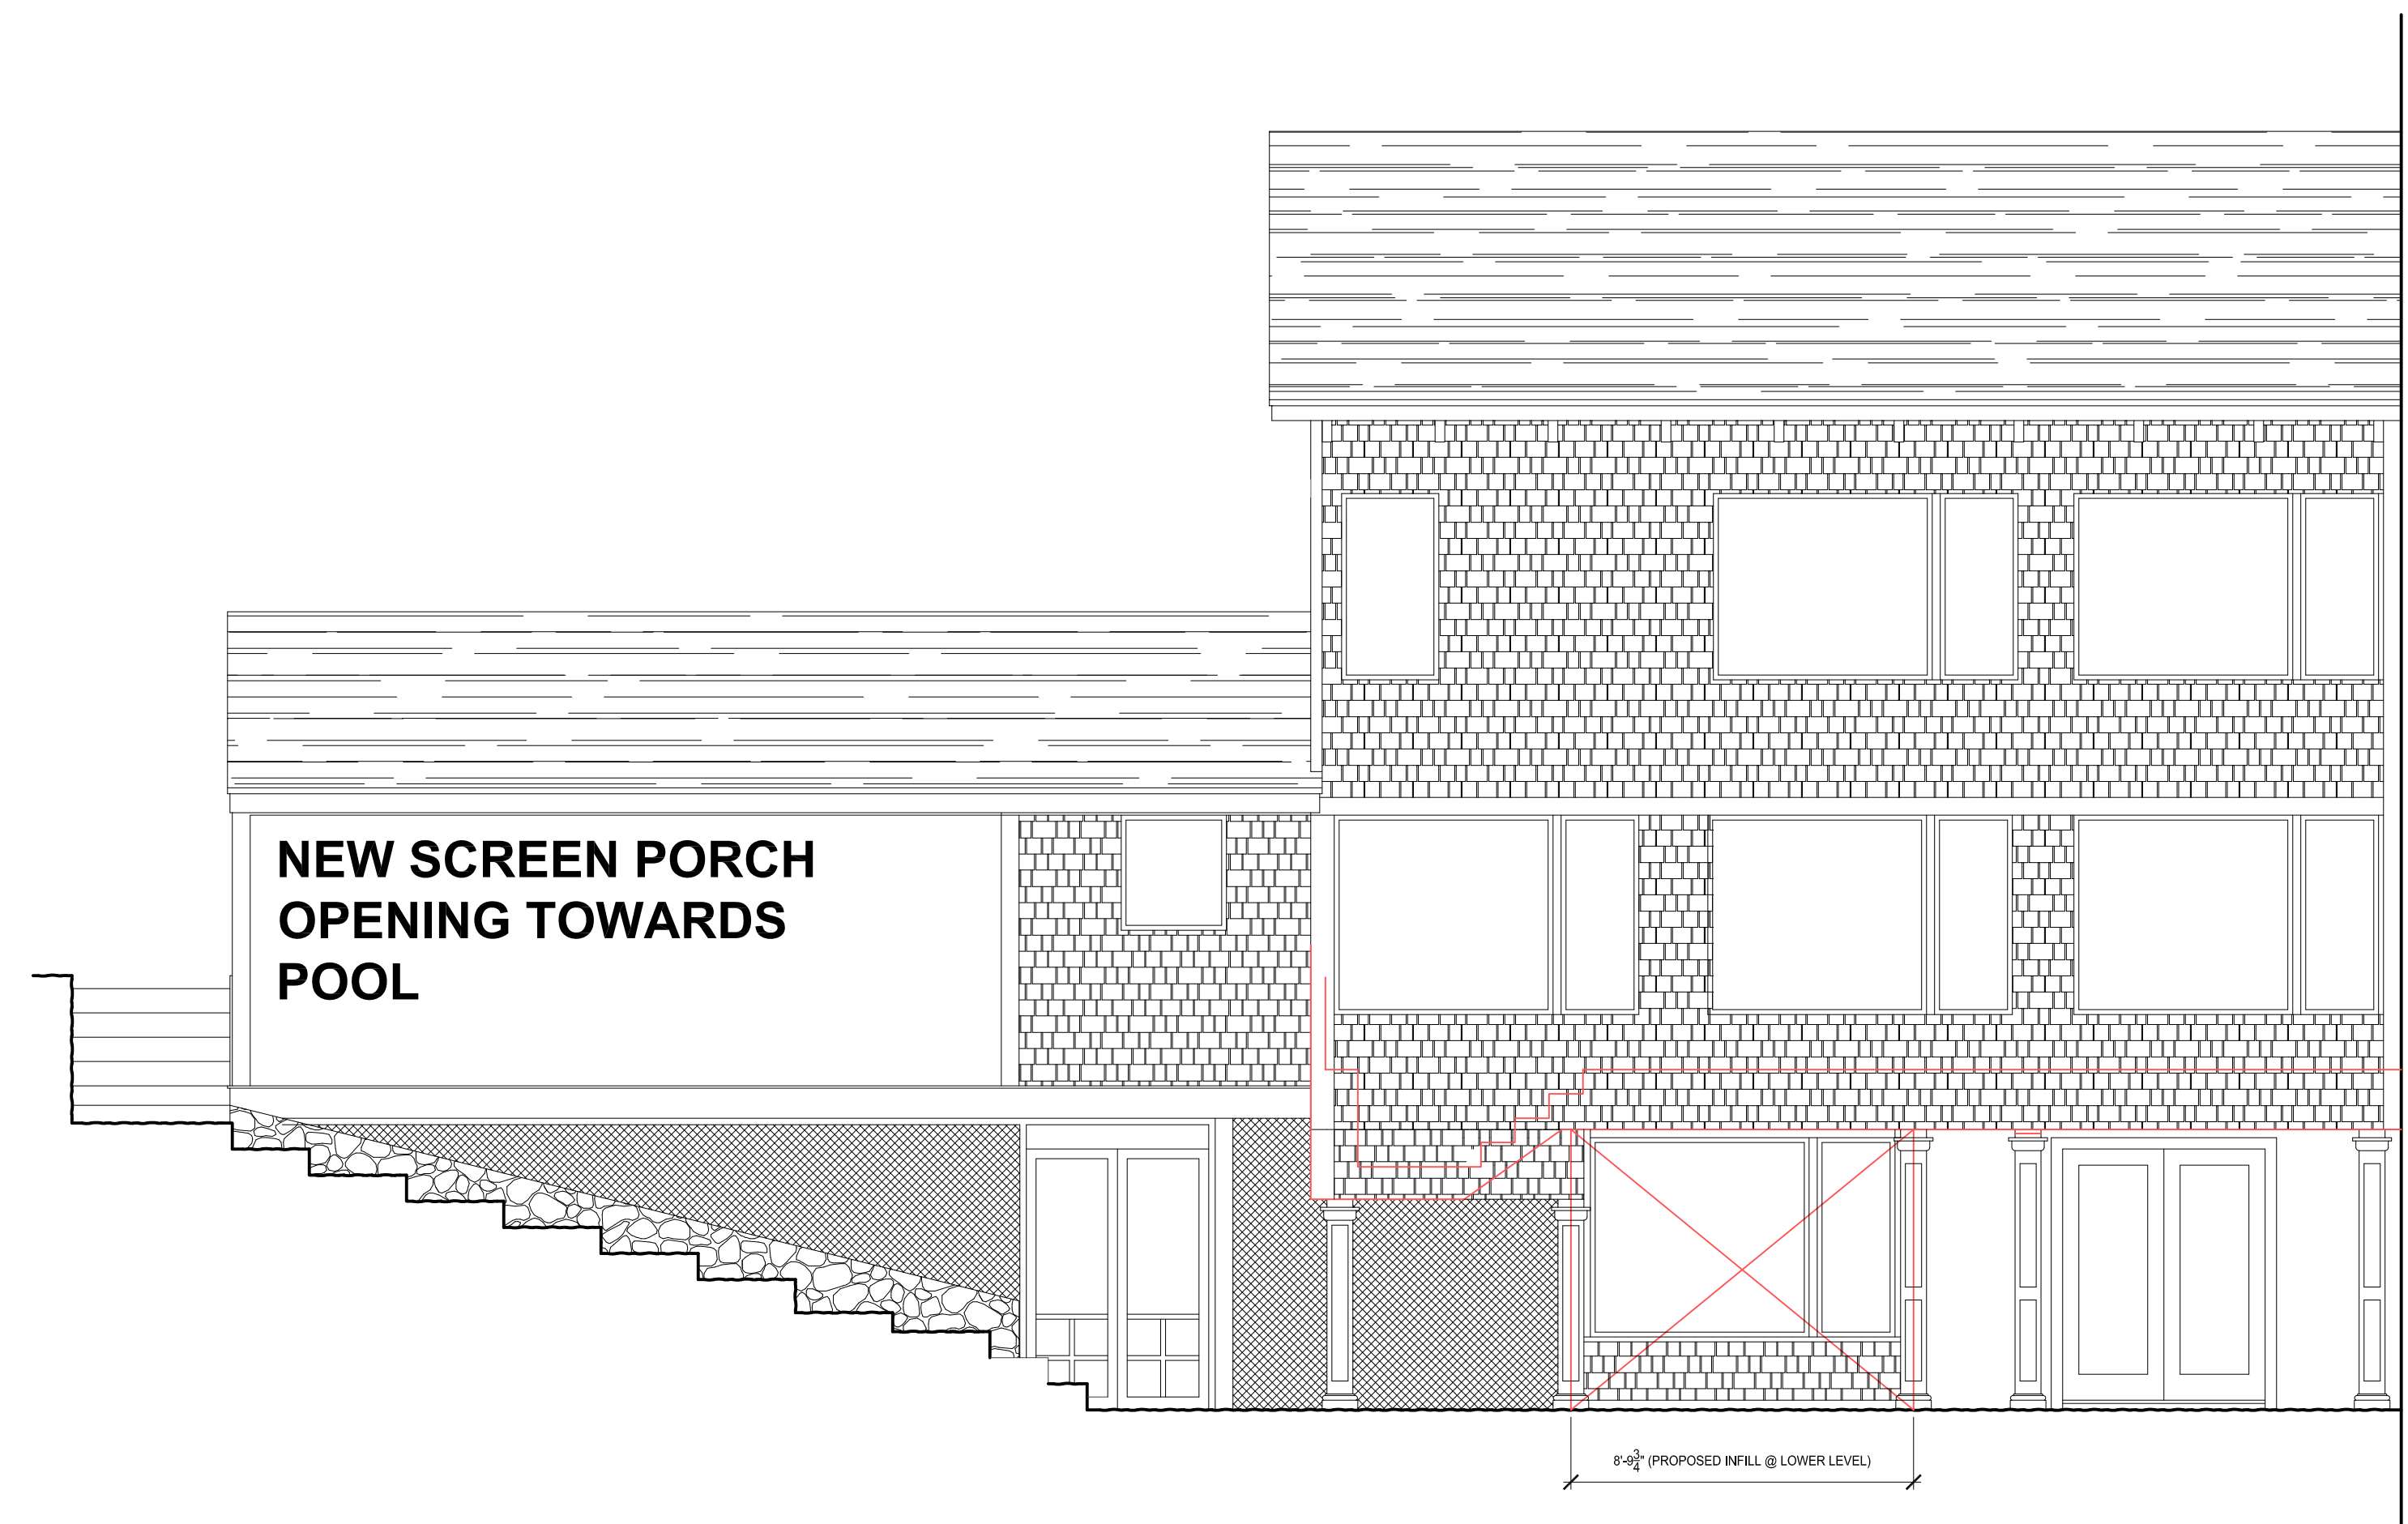

**NORTH ELEVATION**  
SCALE:  $\frac{1}{4}'' = 1'-0''$

02.18.19

DESIGN REVIEW

**BROOKES RESIDENCE**  
343 BARNES ROAD  
OAK BLUFFS, MA 02557

**A201**