


CONCEPTUAL MASTER PLAN
FOR THE OAK BLUFFS PARKS COMMISSION
**NASHAWENA
PARK**
4.21.16 Scale: 1"=20'

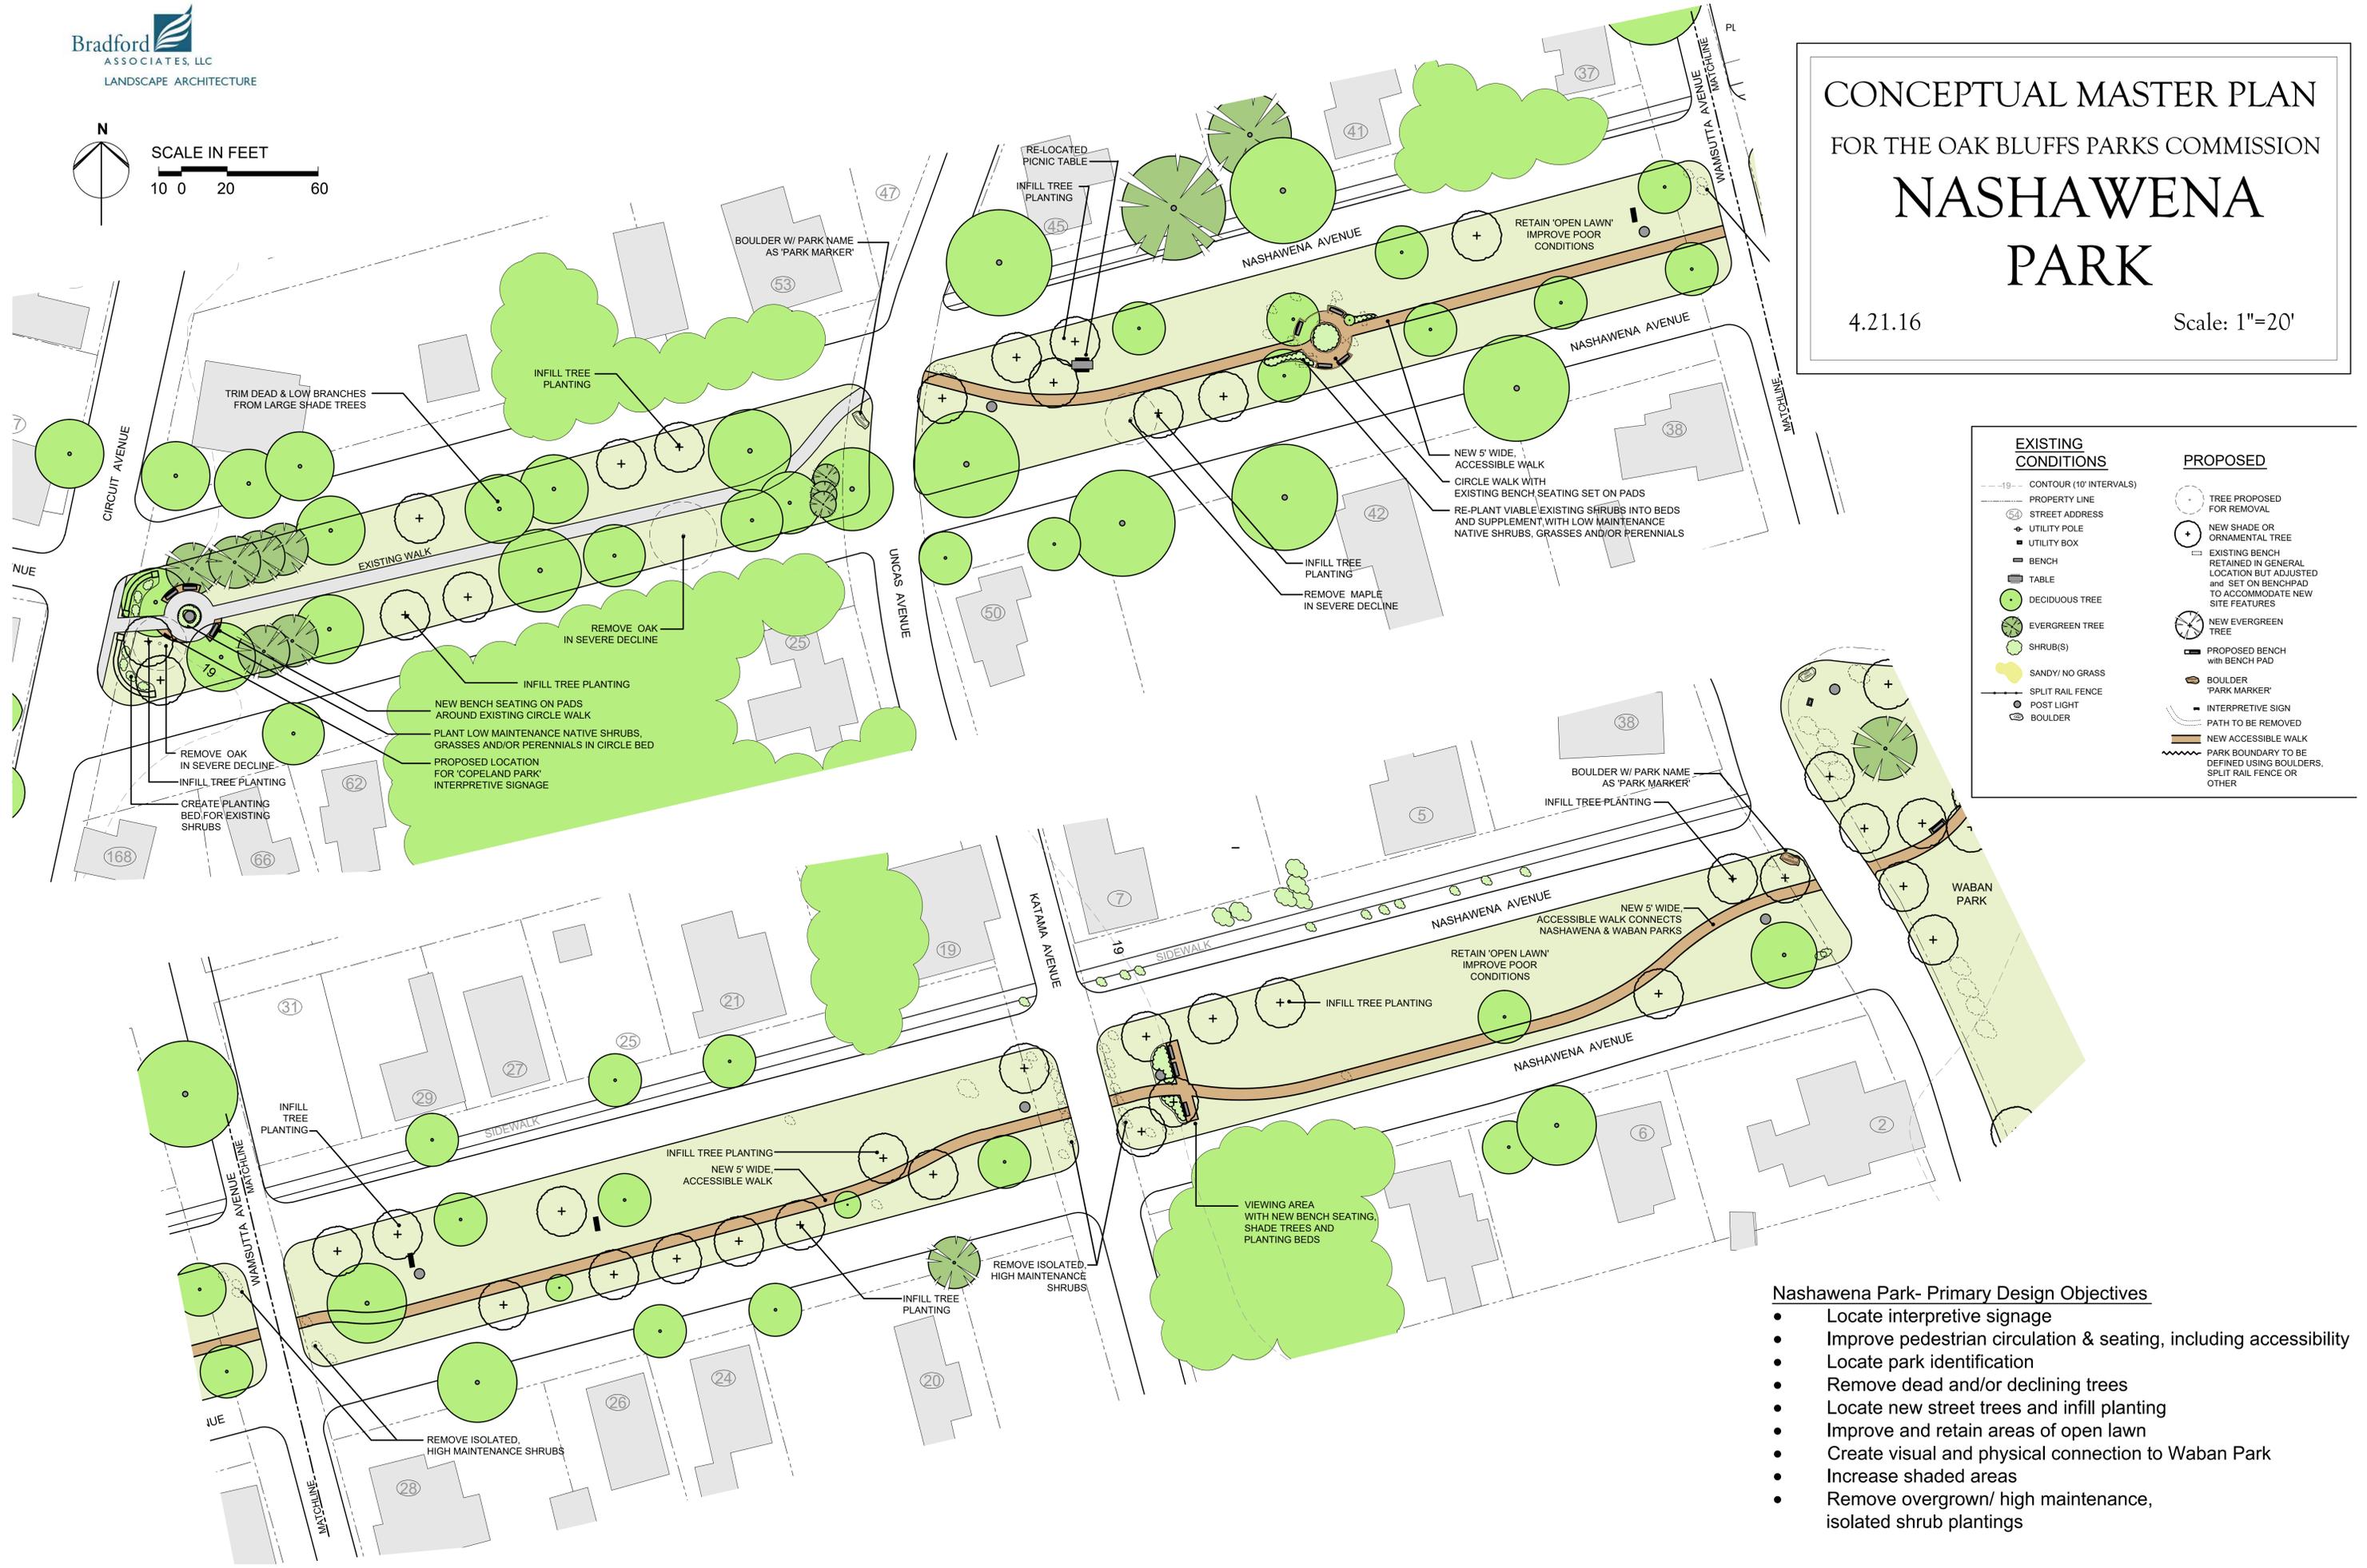

EXISTING CONDITIONS		PROPOSED	
-19-	CONTOUR (10' INTERVALS)	(circle with X)	TREE PROPOSED FOR REMOVAL
(dashed line)	PROPERTY LINE	(circle with +)	NEW SHADE OR ORNAMENTAL TREE
(number in circle)	STREET ADDRESS	(circle with + and dashed outline)	EXISTING BENCH RETAINED IN GENERAL LOCATION BUT ADJUSTED and SET ON BENCHPAD TO ACCOMMODATE NEW SITE FEATURES
(line with dot)	UTILITY POLE	(circle with X and dashed outline)	NEW EVERGREEN TREE
(square with dot)	UTILITY BOX	(circle with + and solid outline)	PROPOSED BENCH with BENCH PAD
(rectangle)	BENCH	(circle with X)	BOULDER 'PARK MARKER'
(square)	TABLE	(dashed line)	INTERPRETIVE SIGN
(circle with dot)	DECIDUOUS TREE	(dashed line)	PATH TO BE REMOVED
(circle with dot and vertical lines)	EVERGREEN TREE	(solid line)	NEW ACCESSIBLE WALK
(circle with dot and horizontal lines)	SHRUB(S)	(dashed line)	PARK BOUNDARY TO BE DEFINED USING BOULDERS, SPLIT RAIL FENCE OR OTHER
(yellow circle)	SANDY/NO GRASS	(dashed line)	
(line with cross-ticks)	SPLIT RAIL FENCE		
(circle with dot and cross)	POST LIGHT		
(circle with dot and horizontal lines)	BOULDER		

- Nashawena Park- Primary Design Objectives**
- Locate interpretive signage
 - Improve pedestrian circulation & seating, including accessibility
 - Locate park identification
 - Remove dead and/or declining trees
 - Locate new street trees and infill planting
 - Improve and retain areas of open lawn
 - Create visual and physical connection to Waban Park
 - Increase shaded areas
 - Remove overgrown/ high maintenance, isolated shrub plantings