



**2 BRICK / CONCRETE WALKWAY PAVERS**  
SCALE: N.T.S.

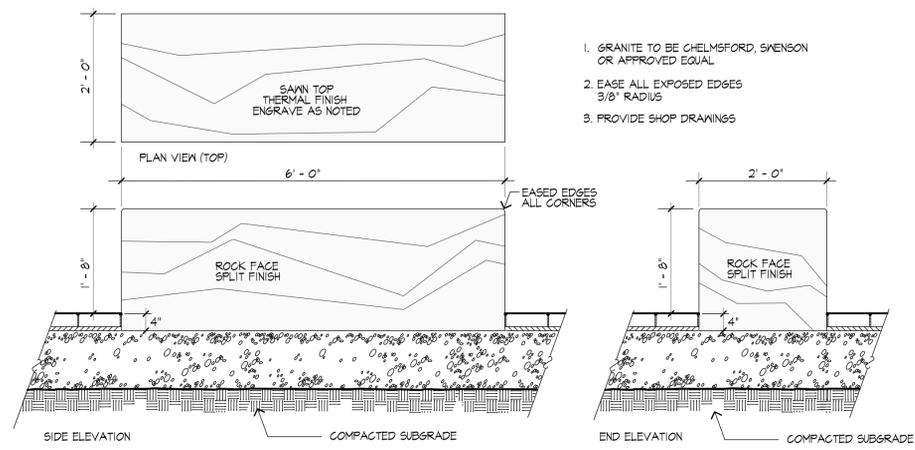

**3 GRANITE BLOCK BENCHES**  
SCALE: N.T.S.

- ENGRAVED LETTERING TO BE PAINTED BLACK
- PROVIDE SHOP DRAWINGS FOR EACH BENCH

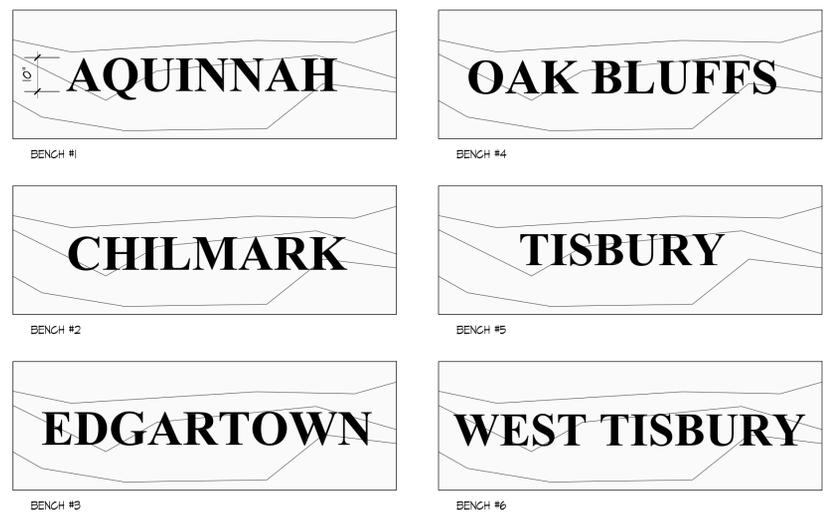

**4 GRANITE BLOCK BENCHES - TOP ENGRAVINGS**  
SCALE: N.T.S.

**1 ENTRY PLAZA ENLARGEMENT**  
SCALE: 1"=10'-0"



Project:  
**Martha's Vineyard  
Regional High School**

Oak Bluffs, Massachusetts

Drawing Title:  
**Enlargement Plan  
Entry Plaza**



**PRELIMINARY DESIGN  
NOT FOR CONSTRUCTION**

Revision	Date

Scale:	AS NOTED	Drawing No.	<b>L11.1</b>
Date:	4.28.20		
Job:	00-107		
File:	PR-mp		
Drawn:	CCH	of	
Checked:	--		<b>13</b>