



**Plot Plan**

scale: 1"=20'  
lot area: 21,656± sq ft

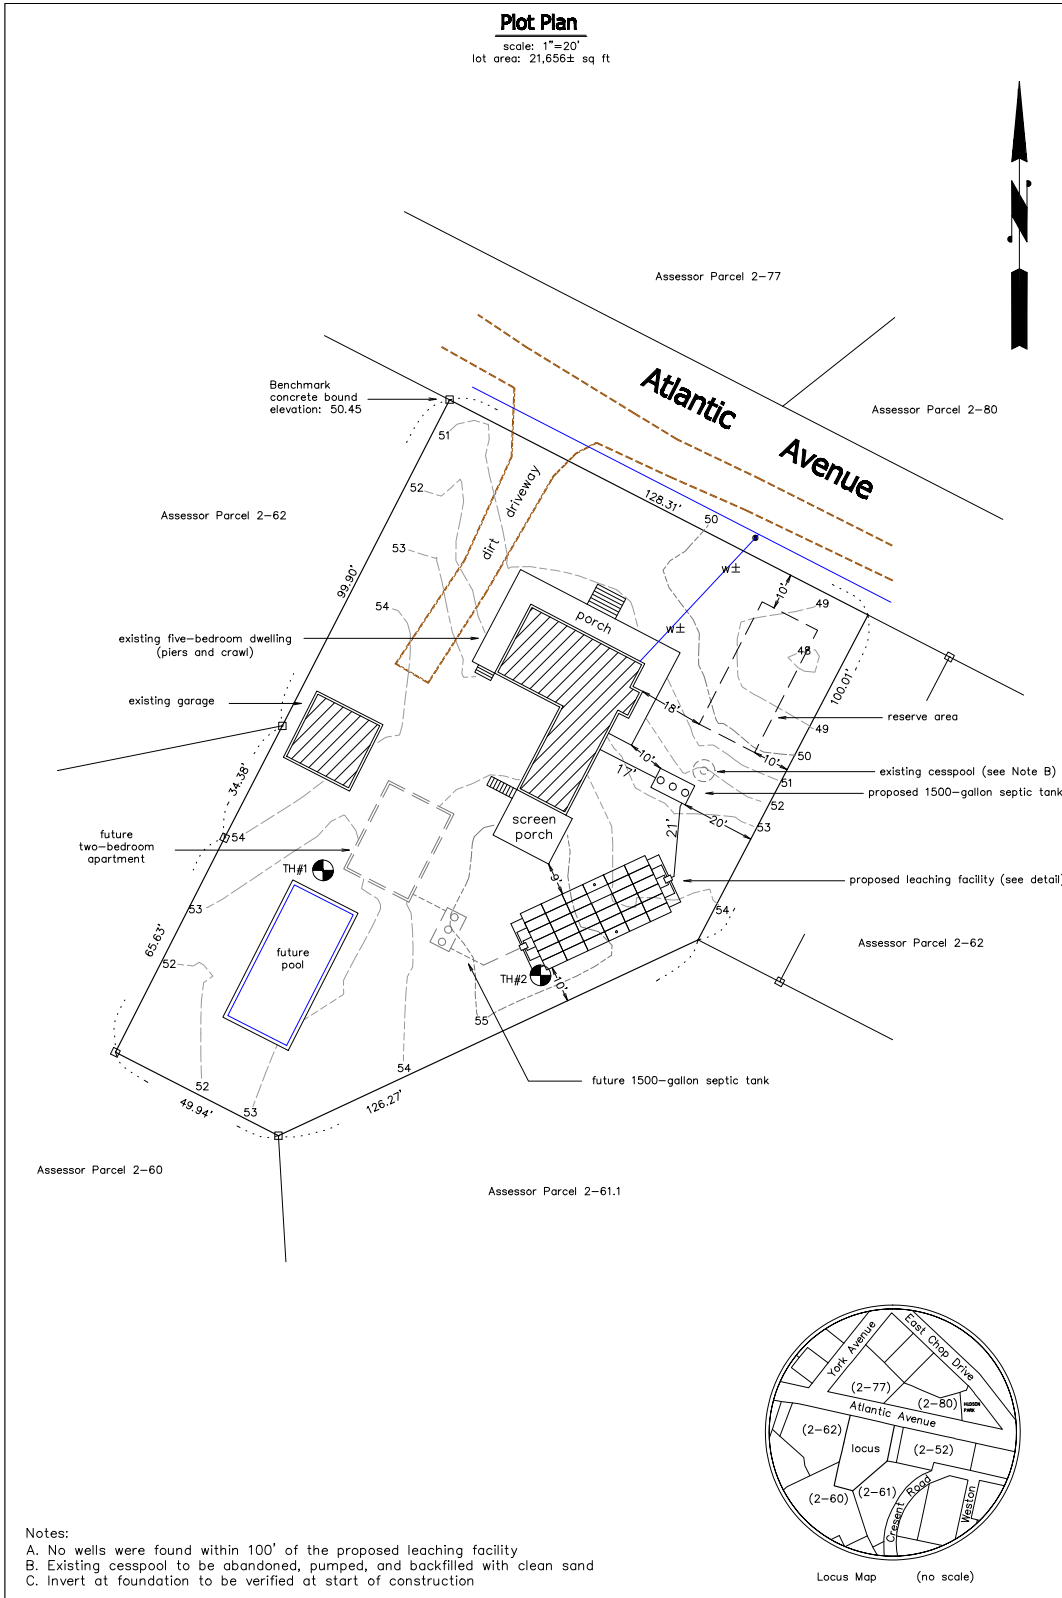

- Notes:
- A. No wells were found within 100' of the proposed leaching facility
  - B. Existing cesspool to be abandoned, pumped, and backfilled with clean sand
  - C. Invert at foundation to be verified at start of construction

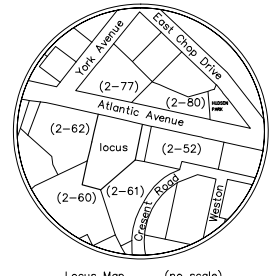

Locus Map (no scale)