
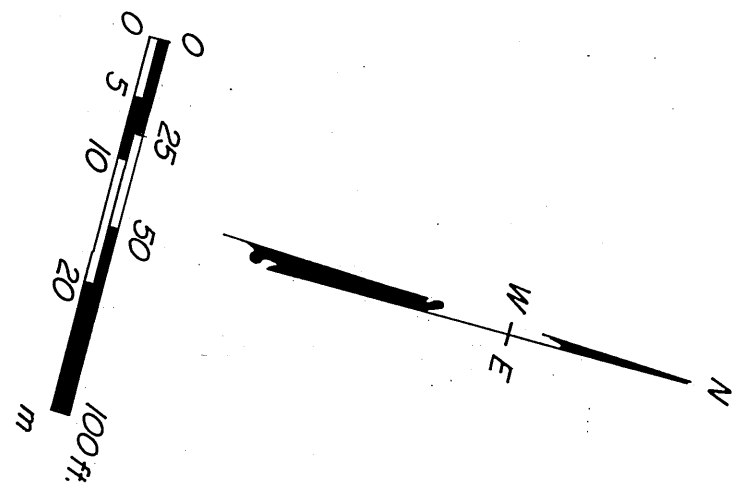
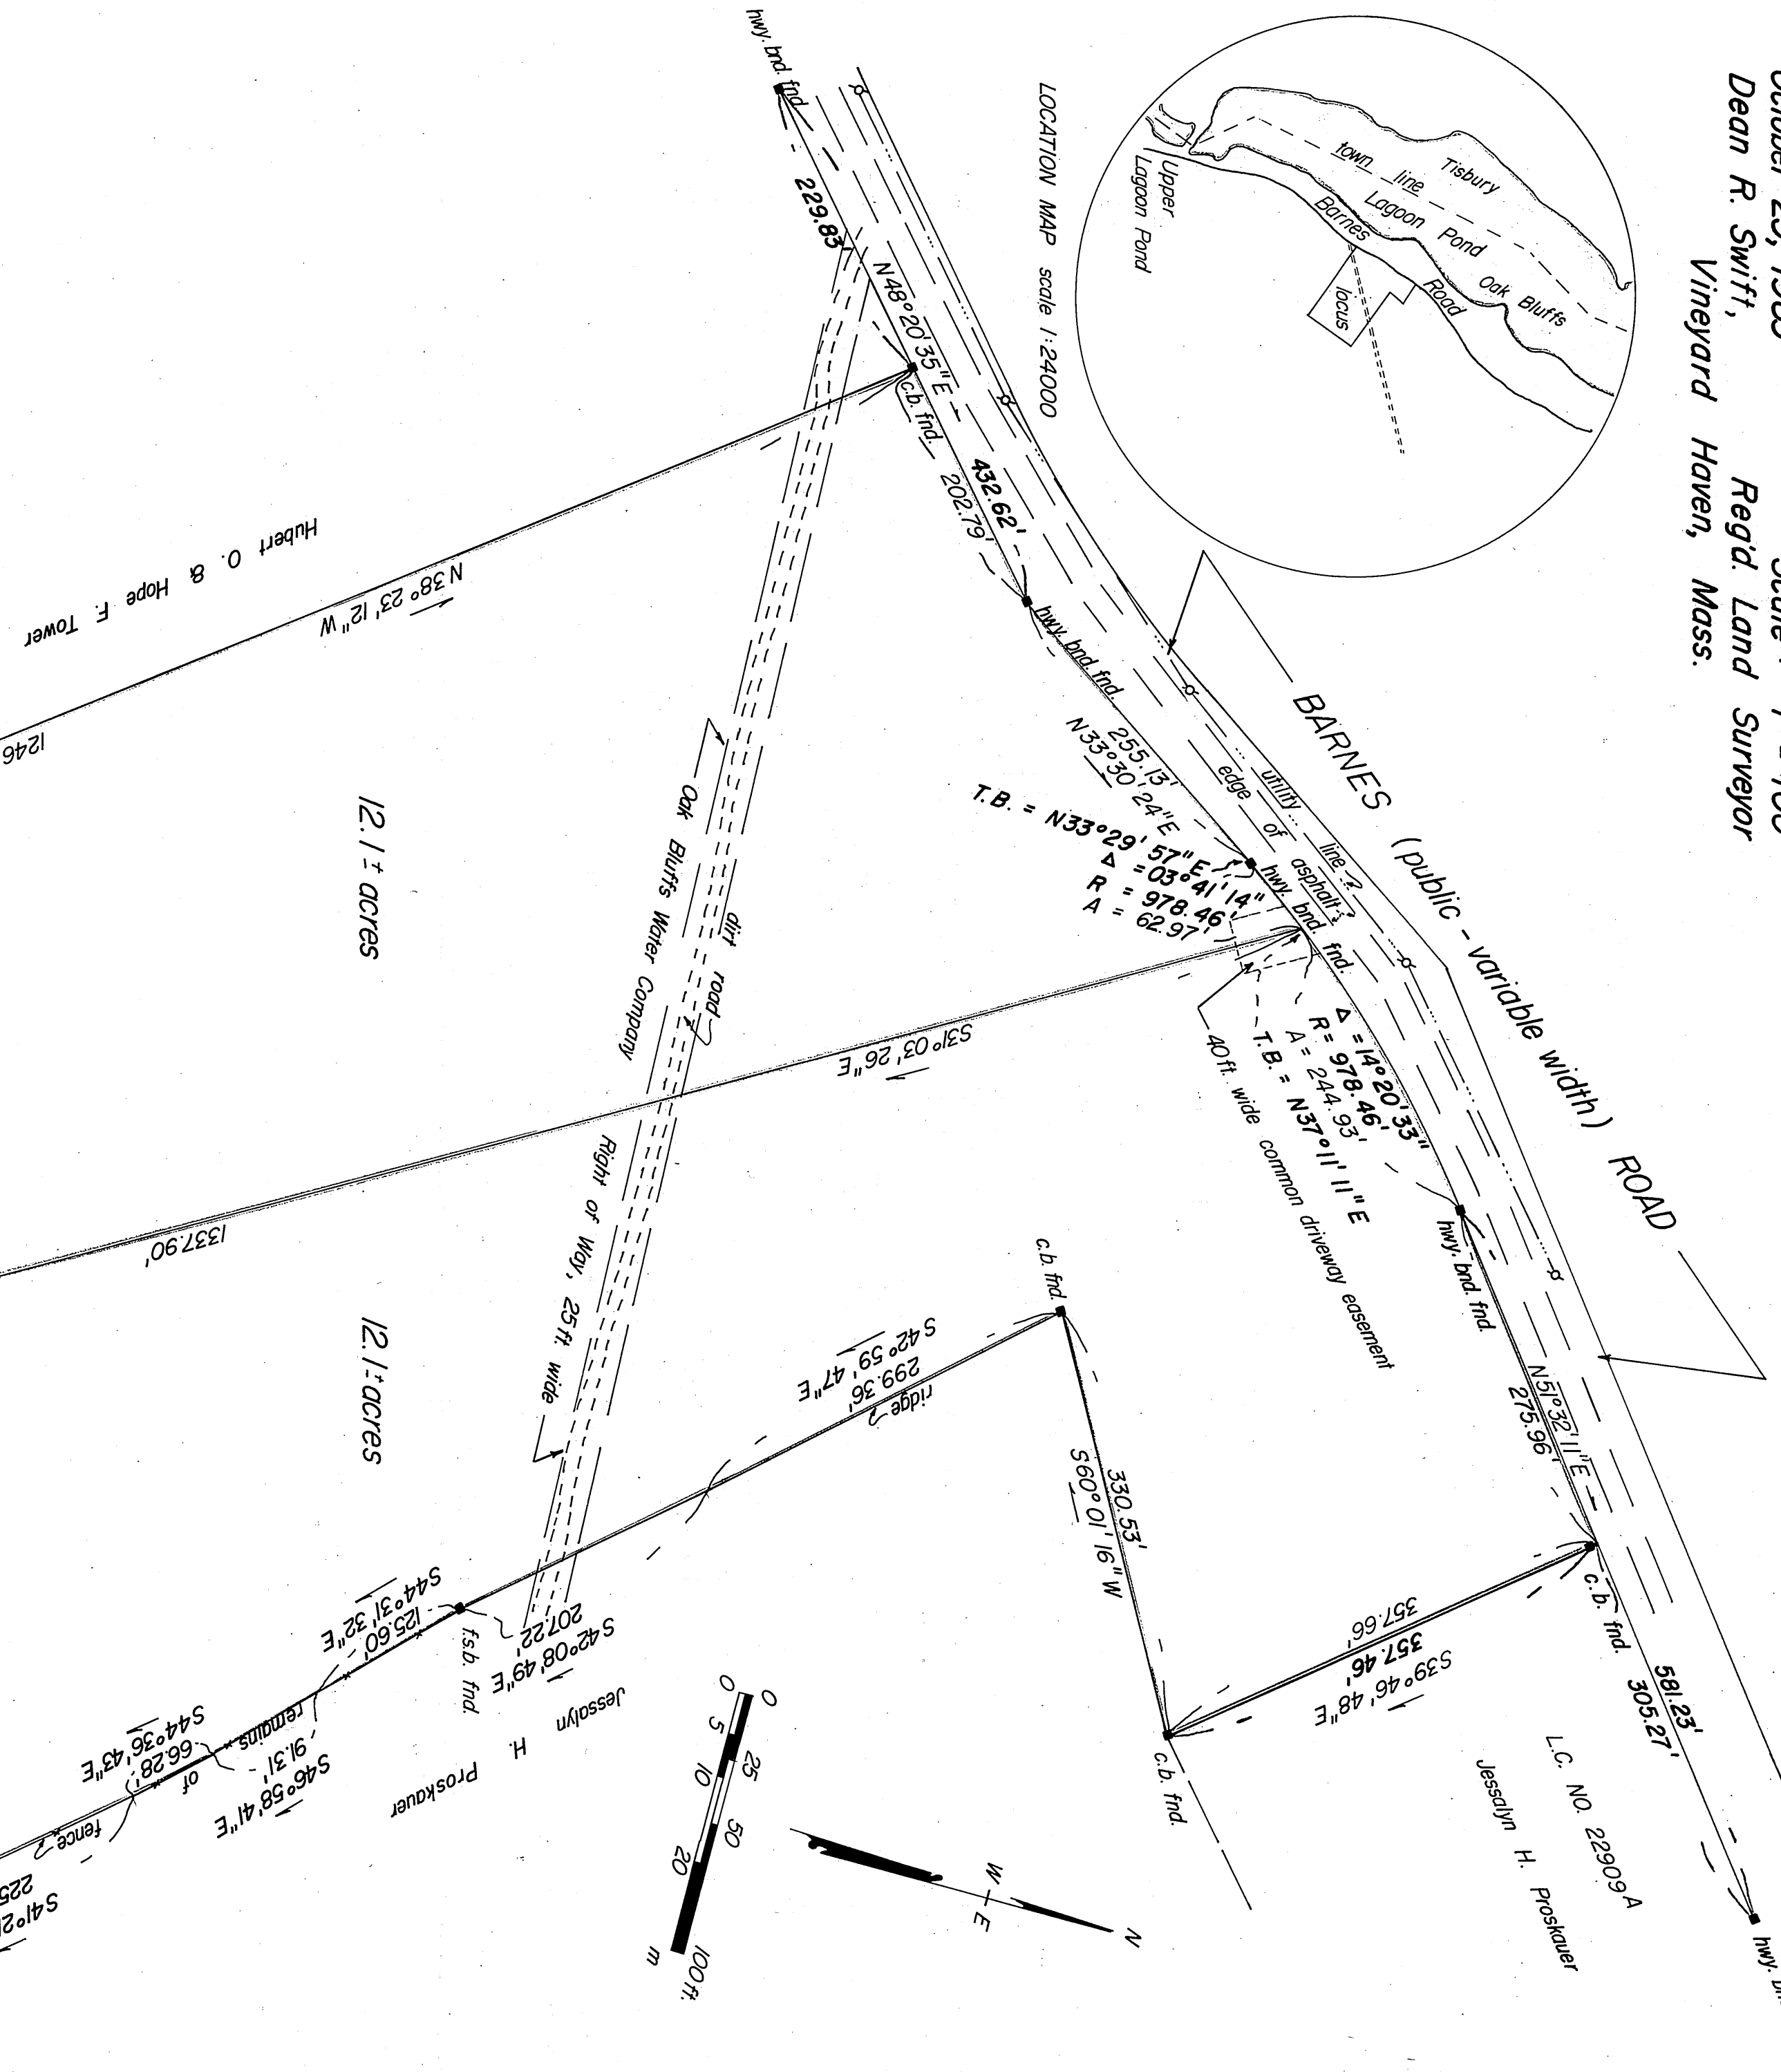


PLAN OF LAND IN OAK BLUFFS, MASS.  
 Surveyed for  
**ESTATE OF BOHDAN A. RAWLUK**  
 October 25, 1983  
 Dean R. Swift,  
 Vineyard Haven, Mass.  
 Reg'd Land Surveyor  
 Scale: 1" = 100'

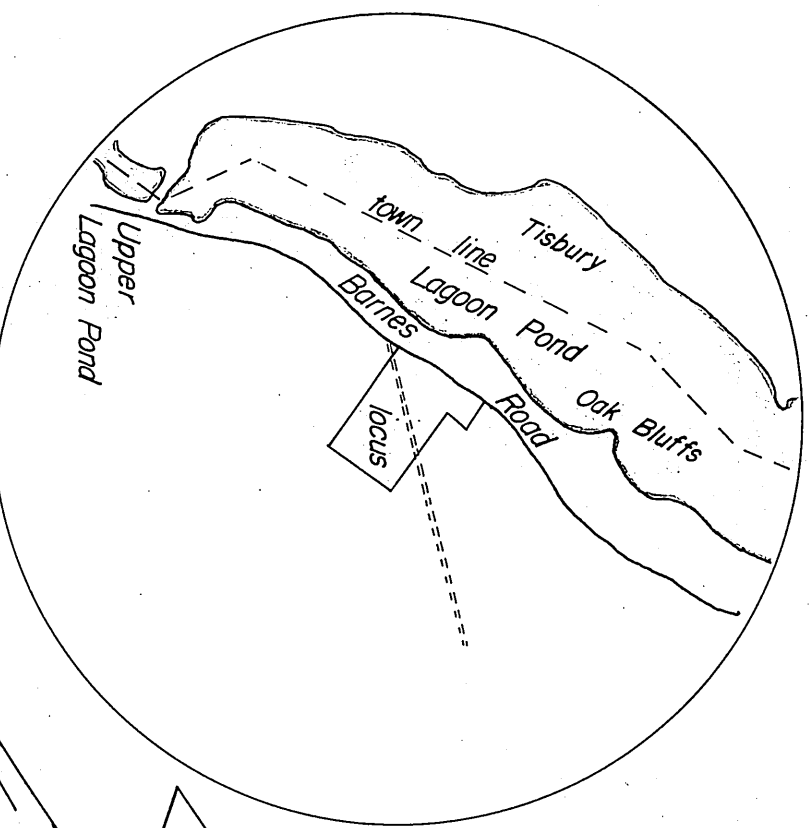


date	name	initials

TOWN OF OAK BLUFFS PLANNING BOARD  
 Approval under the Subdivision  
 Control Law is not required

13:10 PM  
 NOV 21 1984

RAWLUK  
 REGISTER

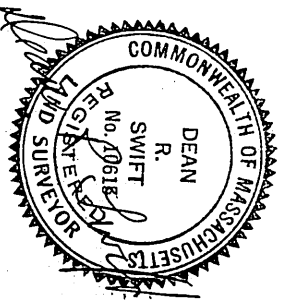

*Dean R. Swift*  
 Reg'd Land Surveyor  
 Date 10-25-83

This survey and plan were prepared in accordance with the Procedural and Technical Standards for the Practice of Land Surveying in the Commonwealth of Massachusetts.  
 I certify that this plan has been prepared in conformity with the rules and regulations of the Registers of Deeds of the Commonwealth of Massachusetts.

1983 Swift # 174