


**PHASE ONE**  
**VILLAGE ROAD IMPROVEMENT PROJECT**  
VILLAGE ROAD, OAK BLUFFS, MA 02557

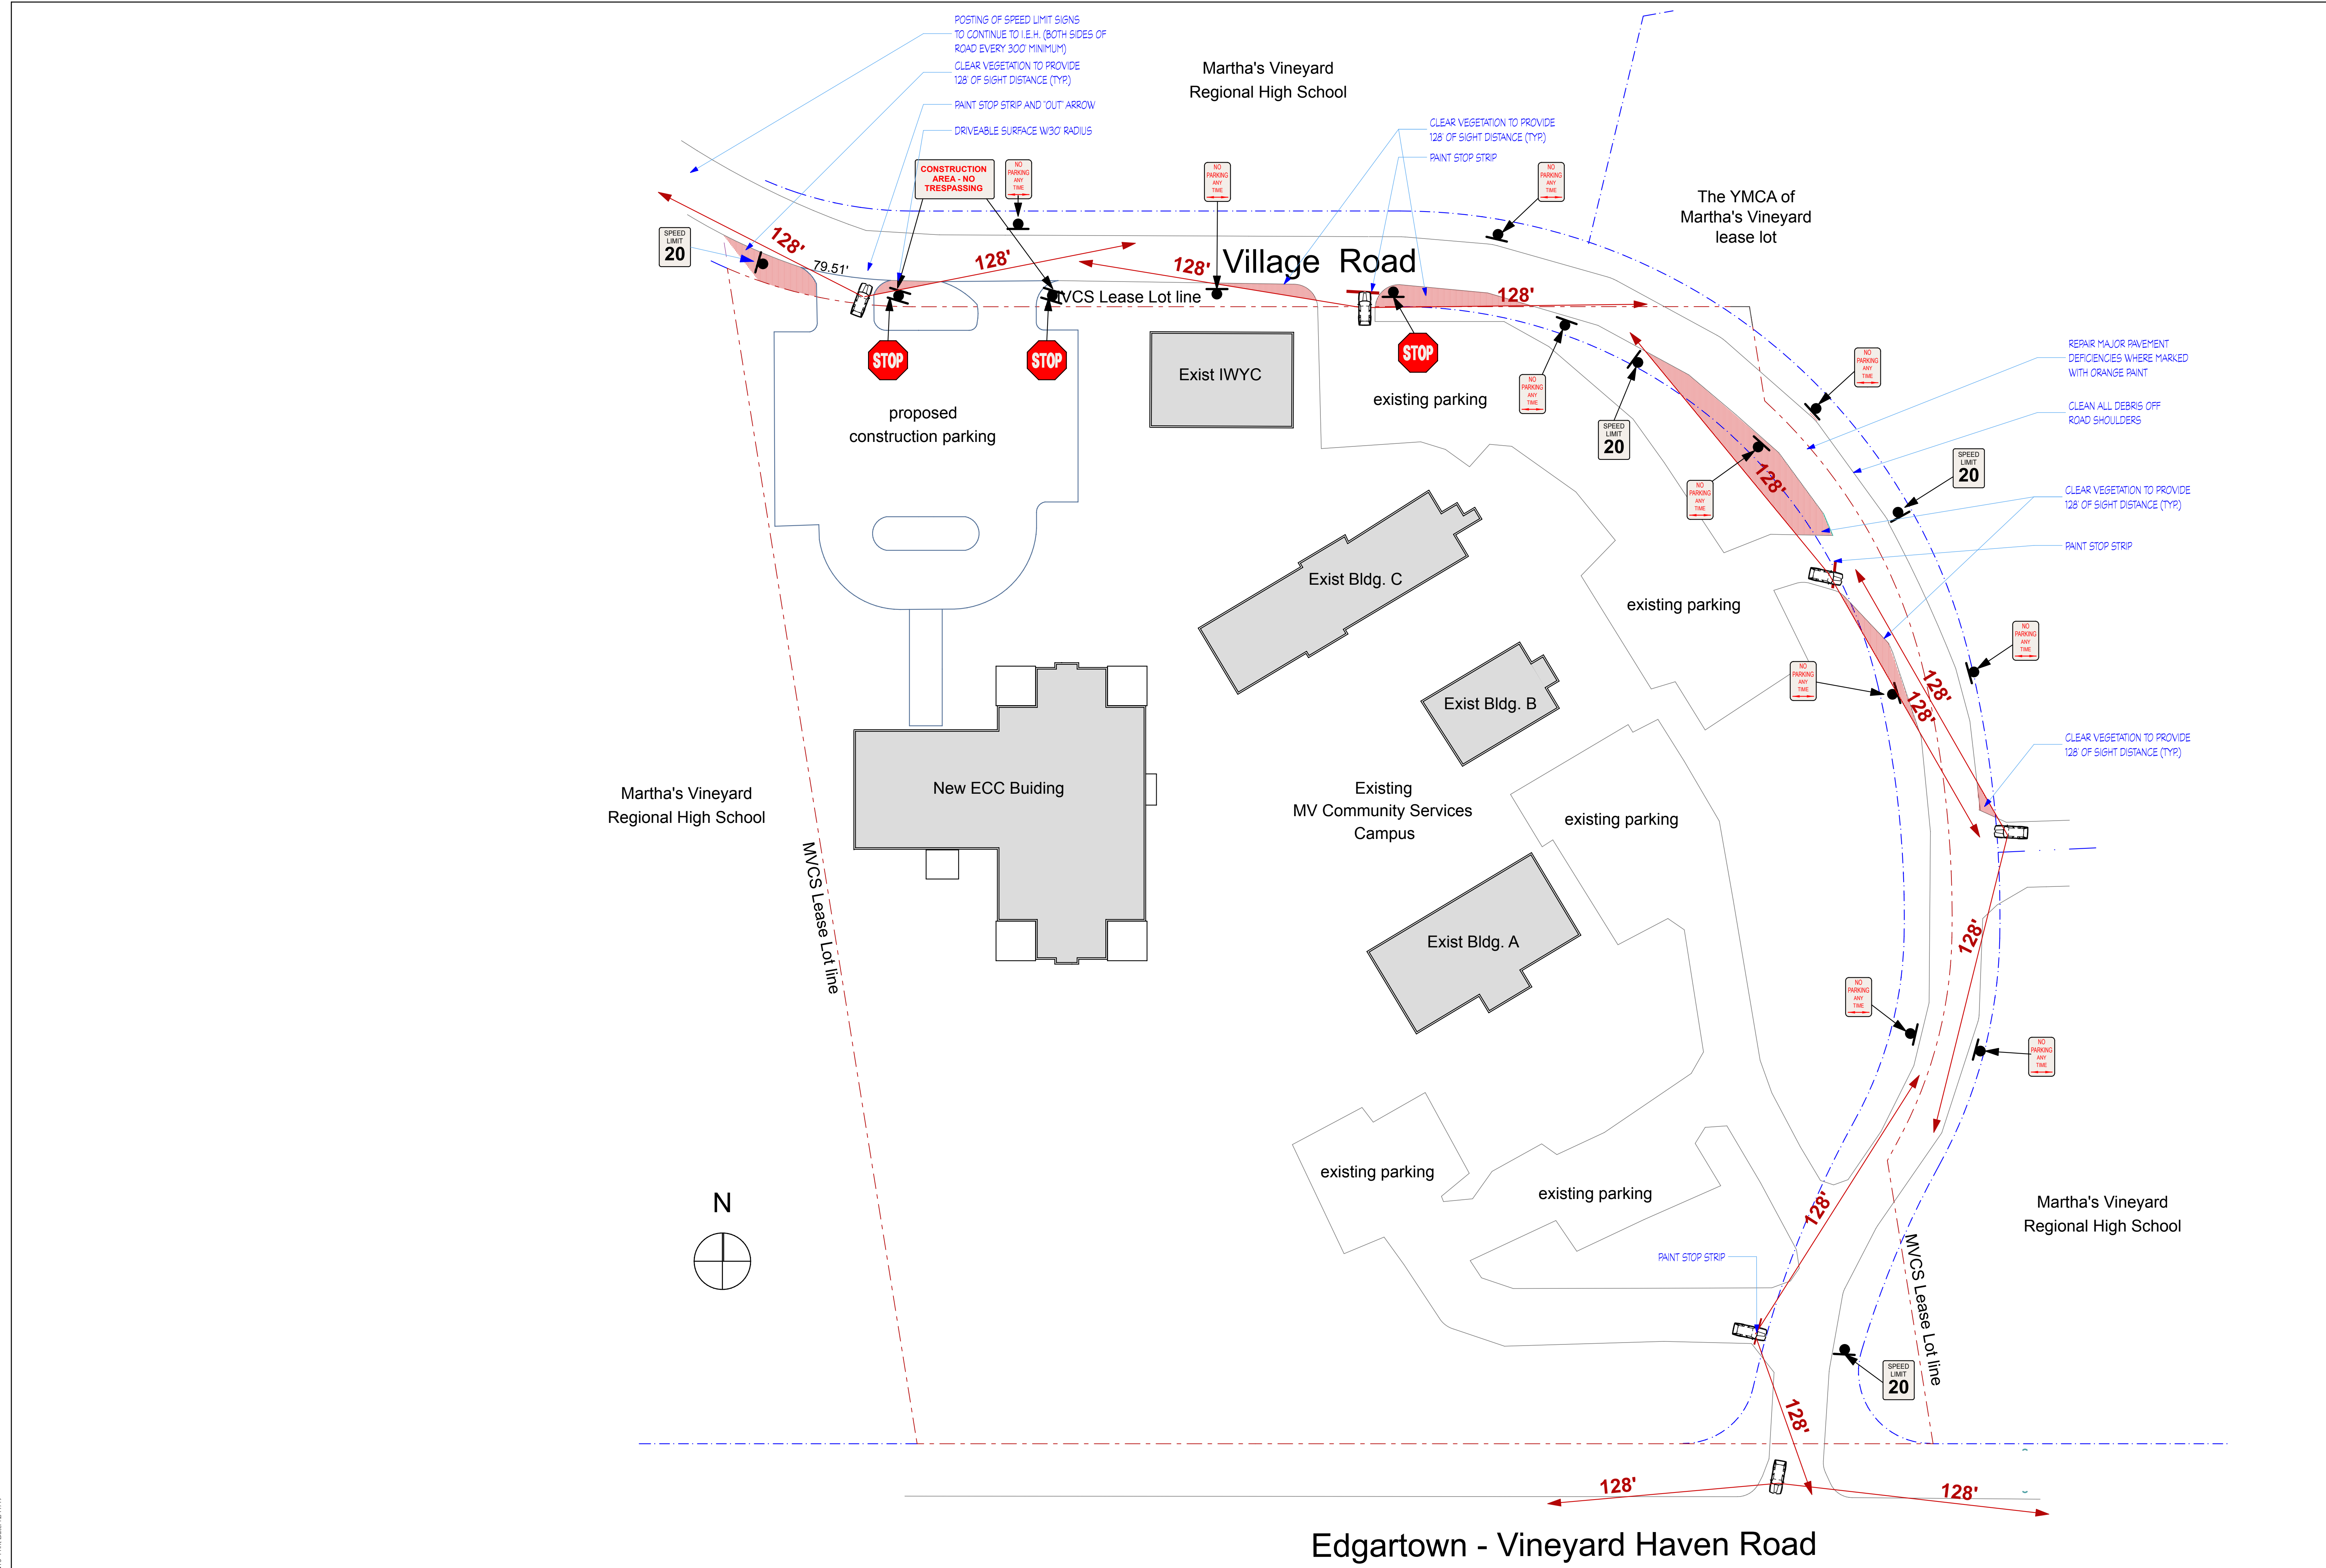

PH VILLAGE ROAD IMPROVEMENTS - Part Date: 12/17/19

**1** PHASE 1 VILLAGE ROAD IMPROVEMENT PLAN  
SCALE: 1" = 30'

