
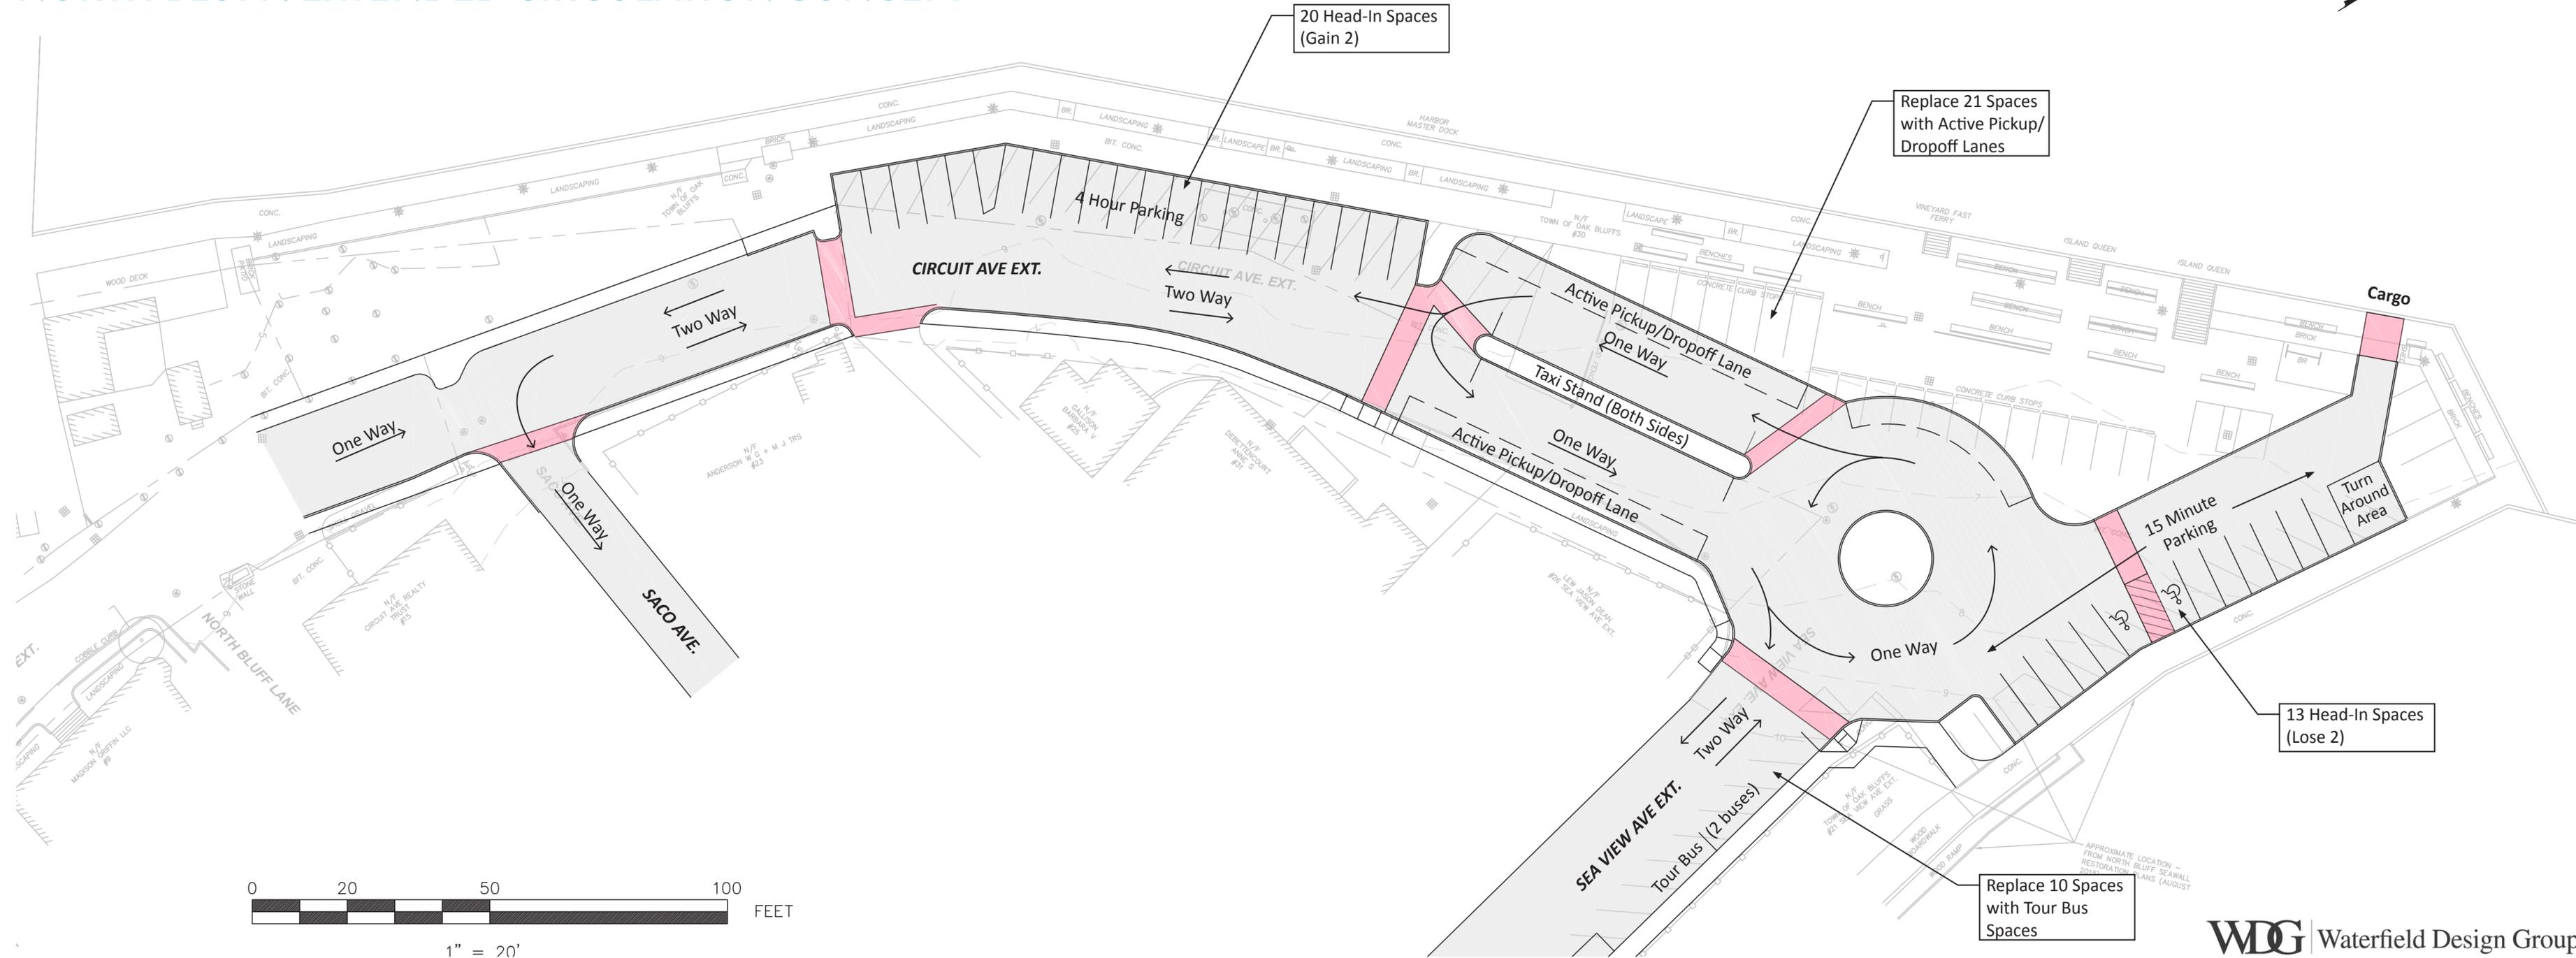


STREETSCAPE DESIGN / CONCEPT SKETCHES

TOWN OF OAK BLUFFS

NORTH BLUFF: EXTENDED CIRCULATION CONCEPT

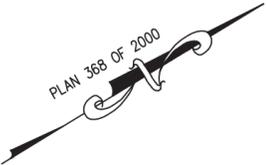

20 Head-In Spaces
(Gain 2)

Replace 21 Spaces
with Active Pickup/
Dropoff Lanes

13 Head-In Spaces
(Lose 2)

Replace 10 Spaces
with Tour Bus
Spaces

