



SECTION A-A

SECTION B-B

CONCEPTUAL PLAN
 NEW YORK AVE & LAKE AVE
 OAK BLUFFS
 ALTERNATIVE 1

GPI Greenman-Pedersen, Inc.
 Engineers, Architects, Planners, Construction Engineers & Inspectors
 105 Central Street, Suite 4100, Stoneham, MA 02180
 Tel: (781)279-5500 Fax: (781)279-5501
<http://www.gpinet.com>

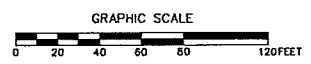

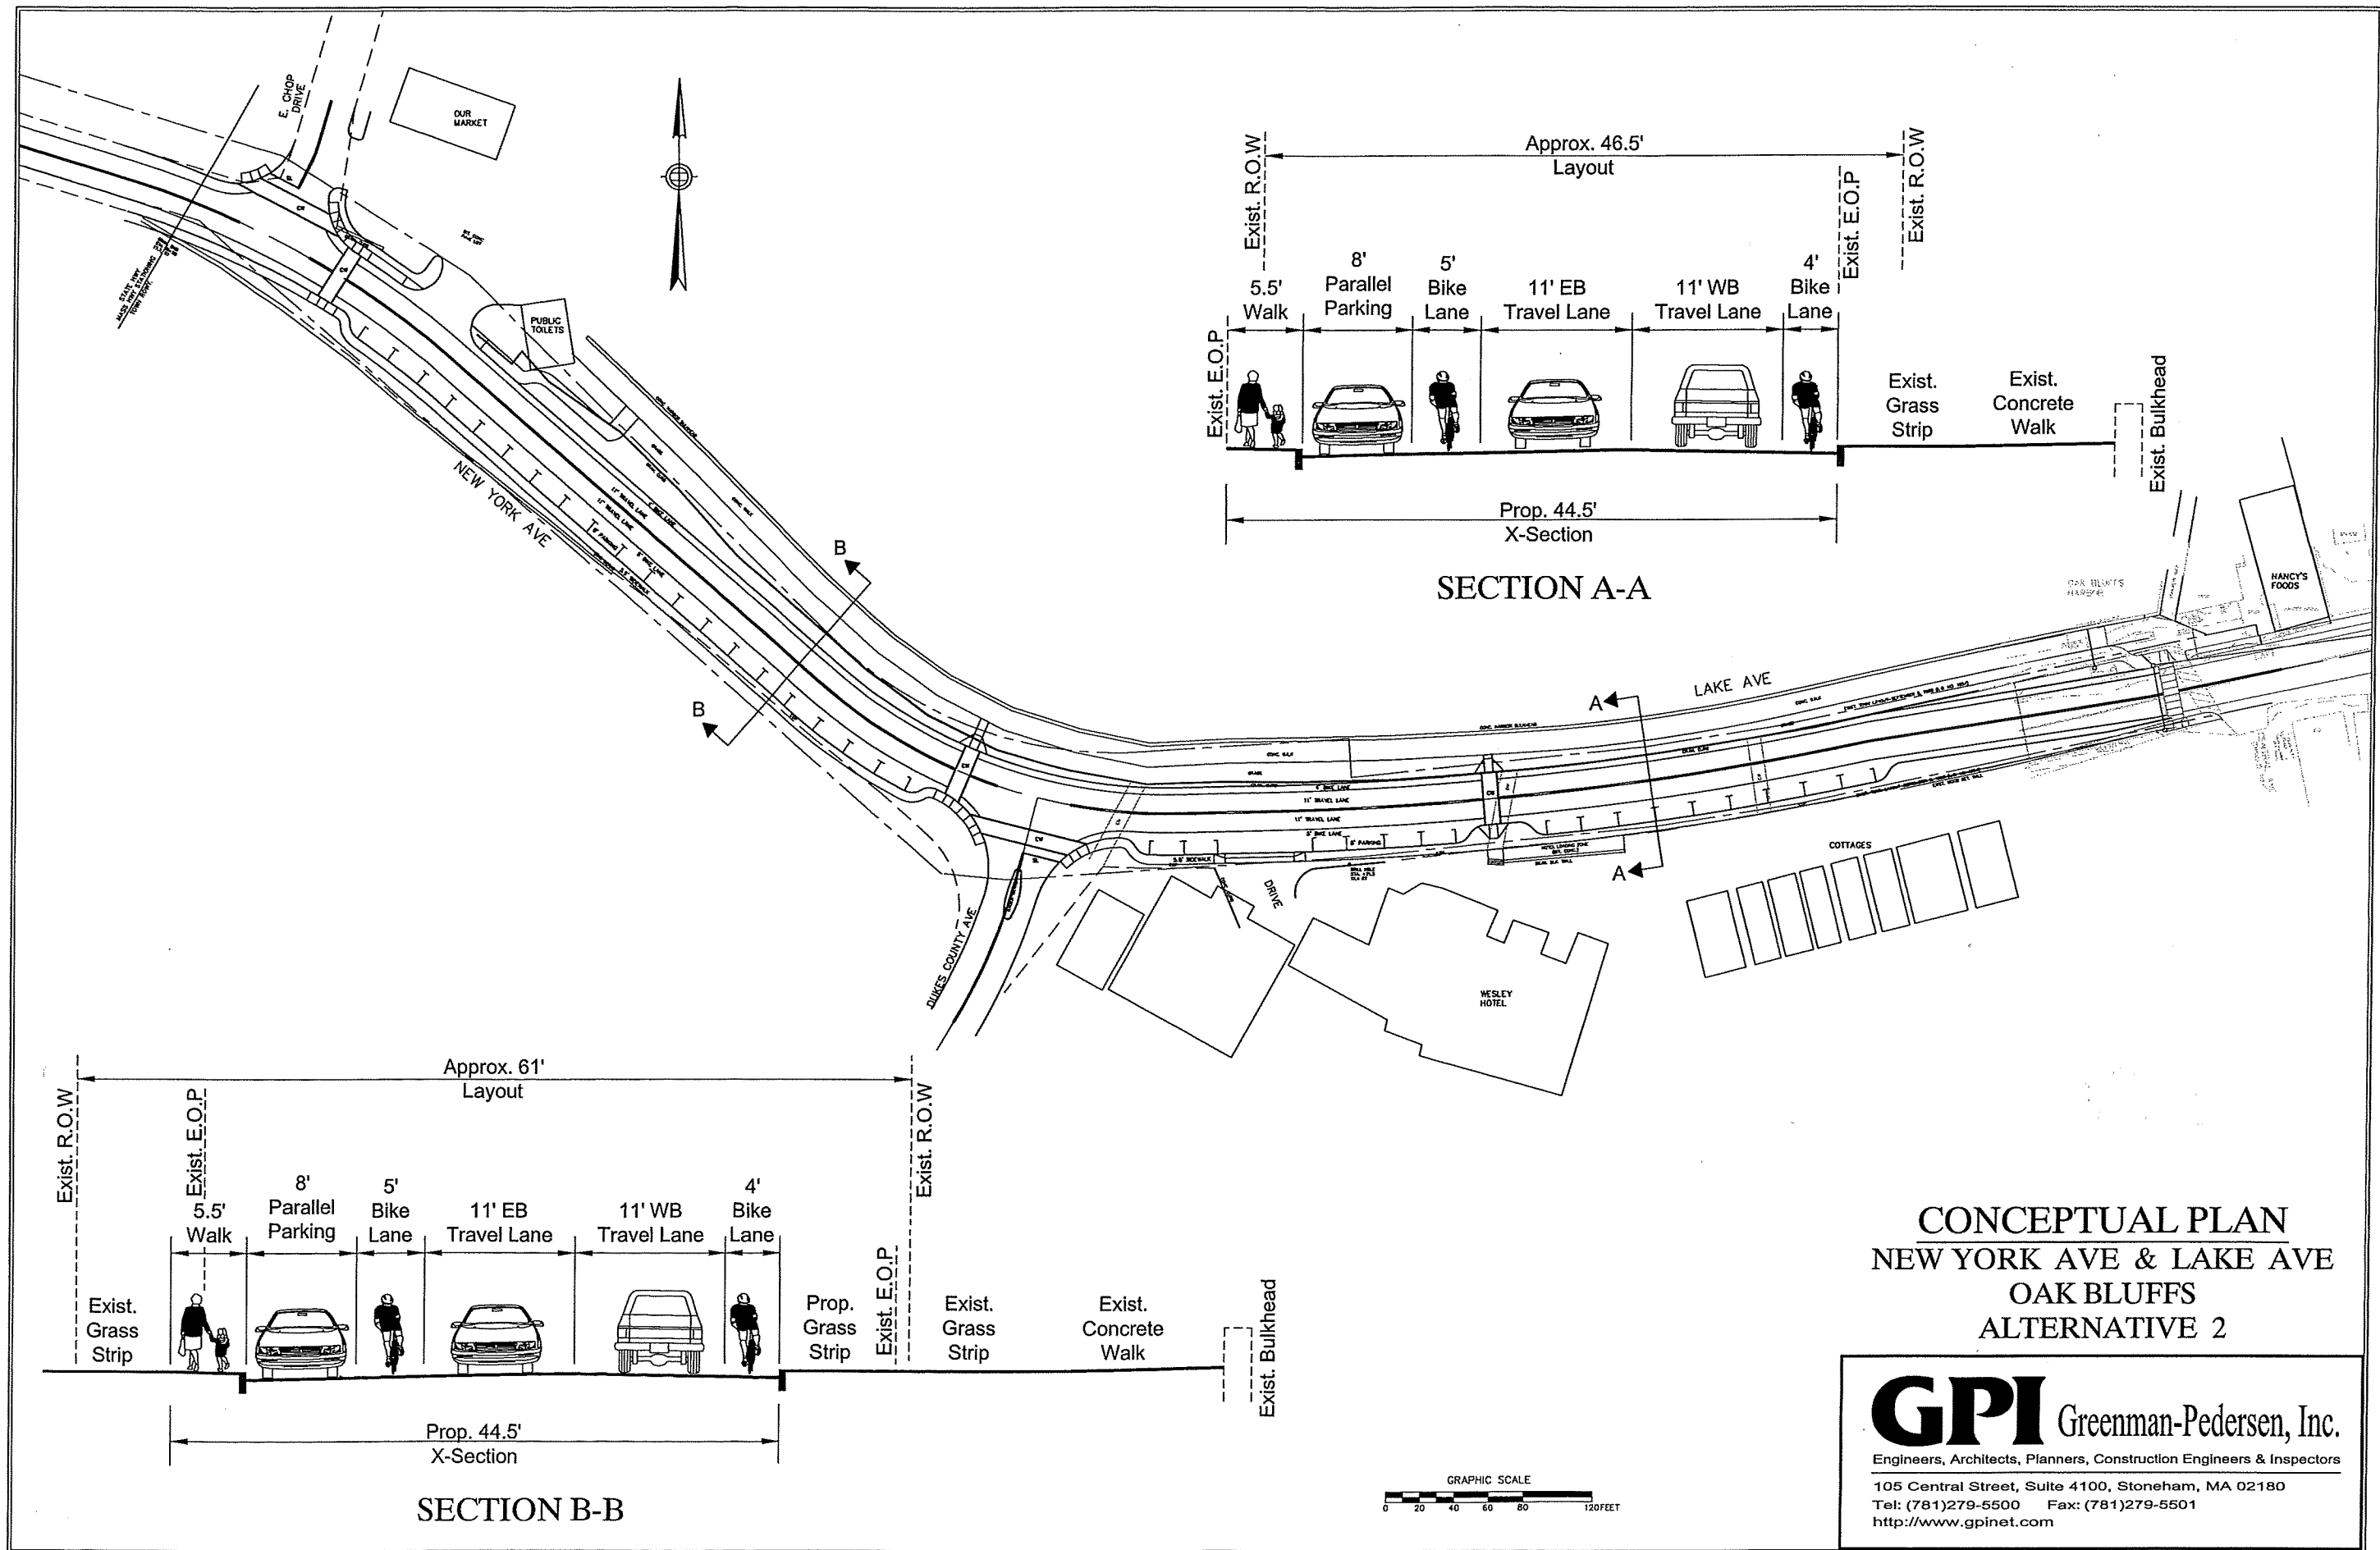



SECTION A-A

SECTION B-B

CONCEPTUAL PLAN
NEW YORK AVE & LAKE AVE
OAK BLUFFS
ALTERNATIVE 2

GPI Greenman-Pedersen, Inc.
 Engineers, Architects, Planners, Construction Engineers & Inspectors
 105 Central Street, Suite 4100, Stoneham, MA 02180
 Tel: (781)279-5500 Fax: (781)279-5501
<http://www.gpinet.com>

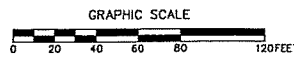

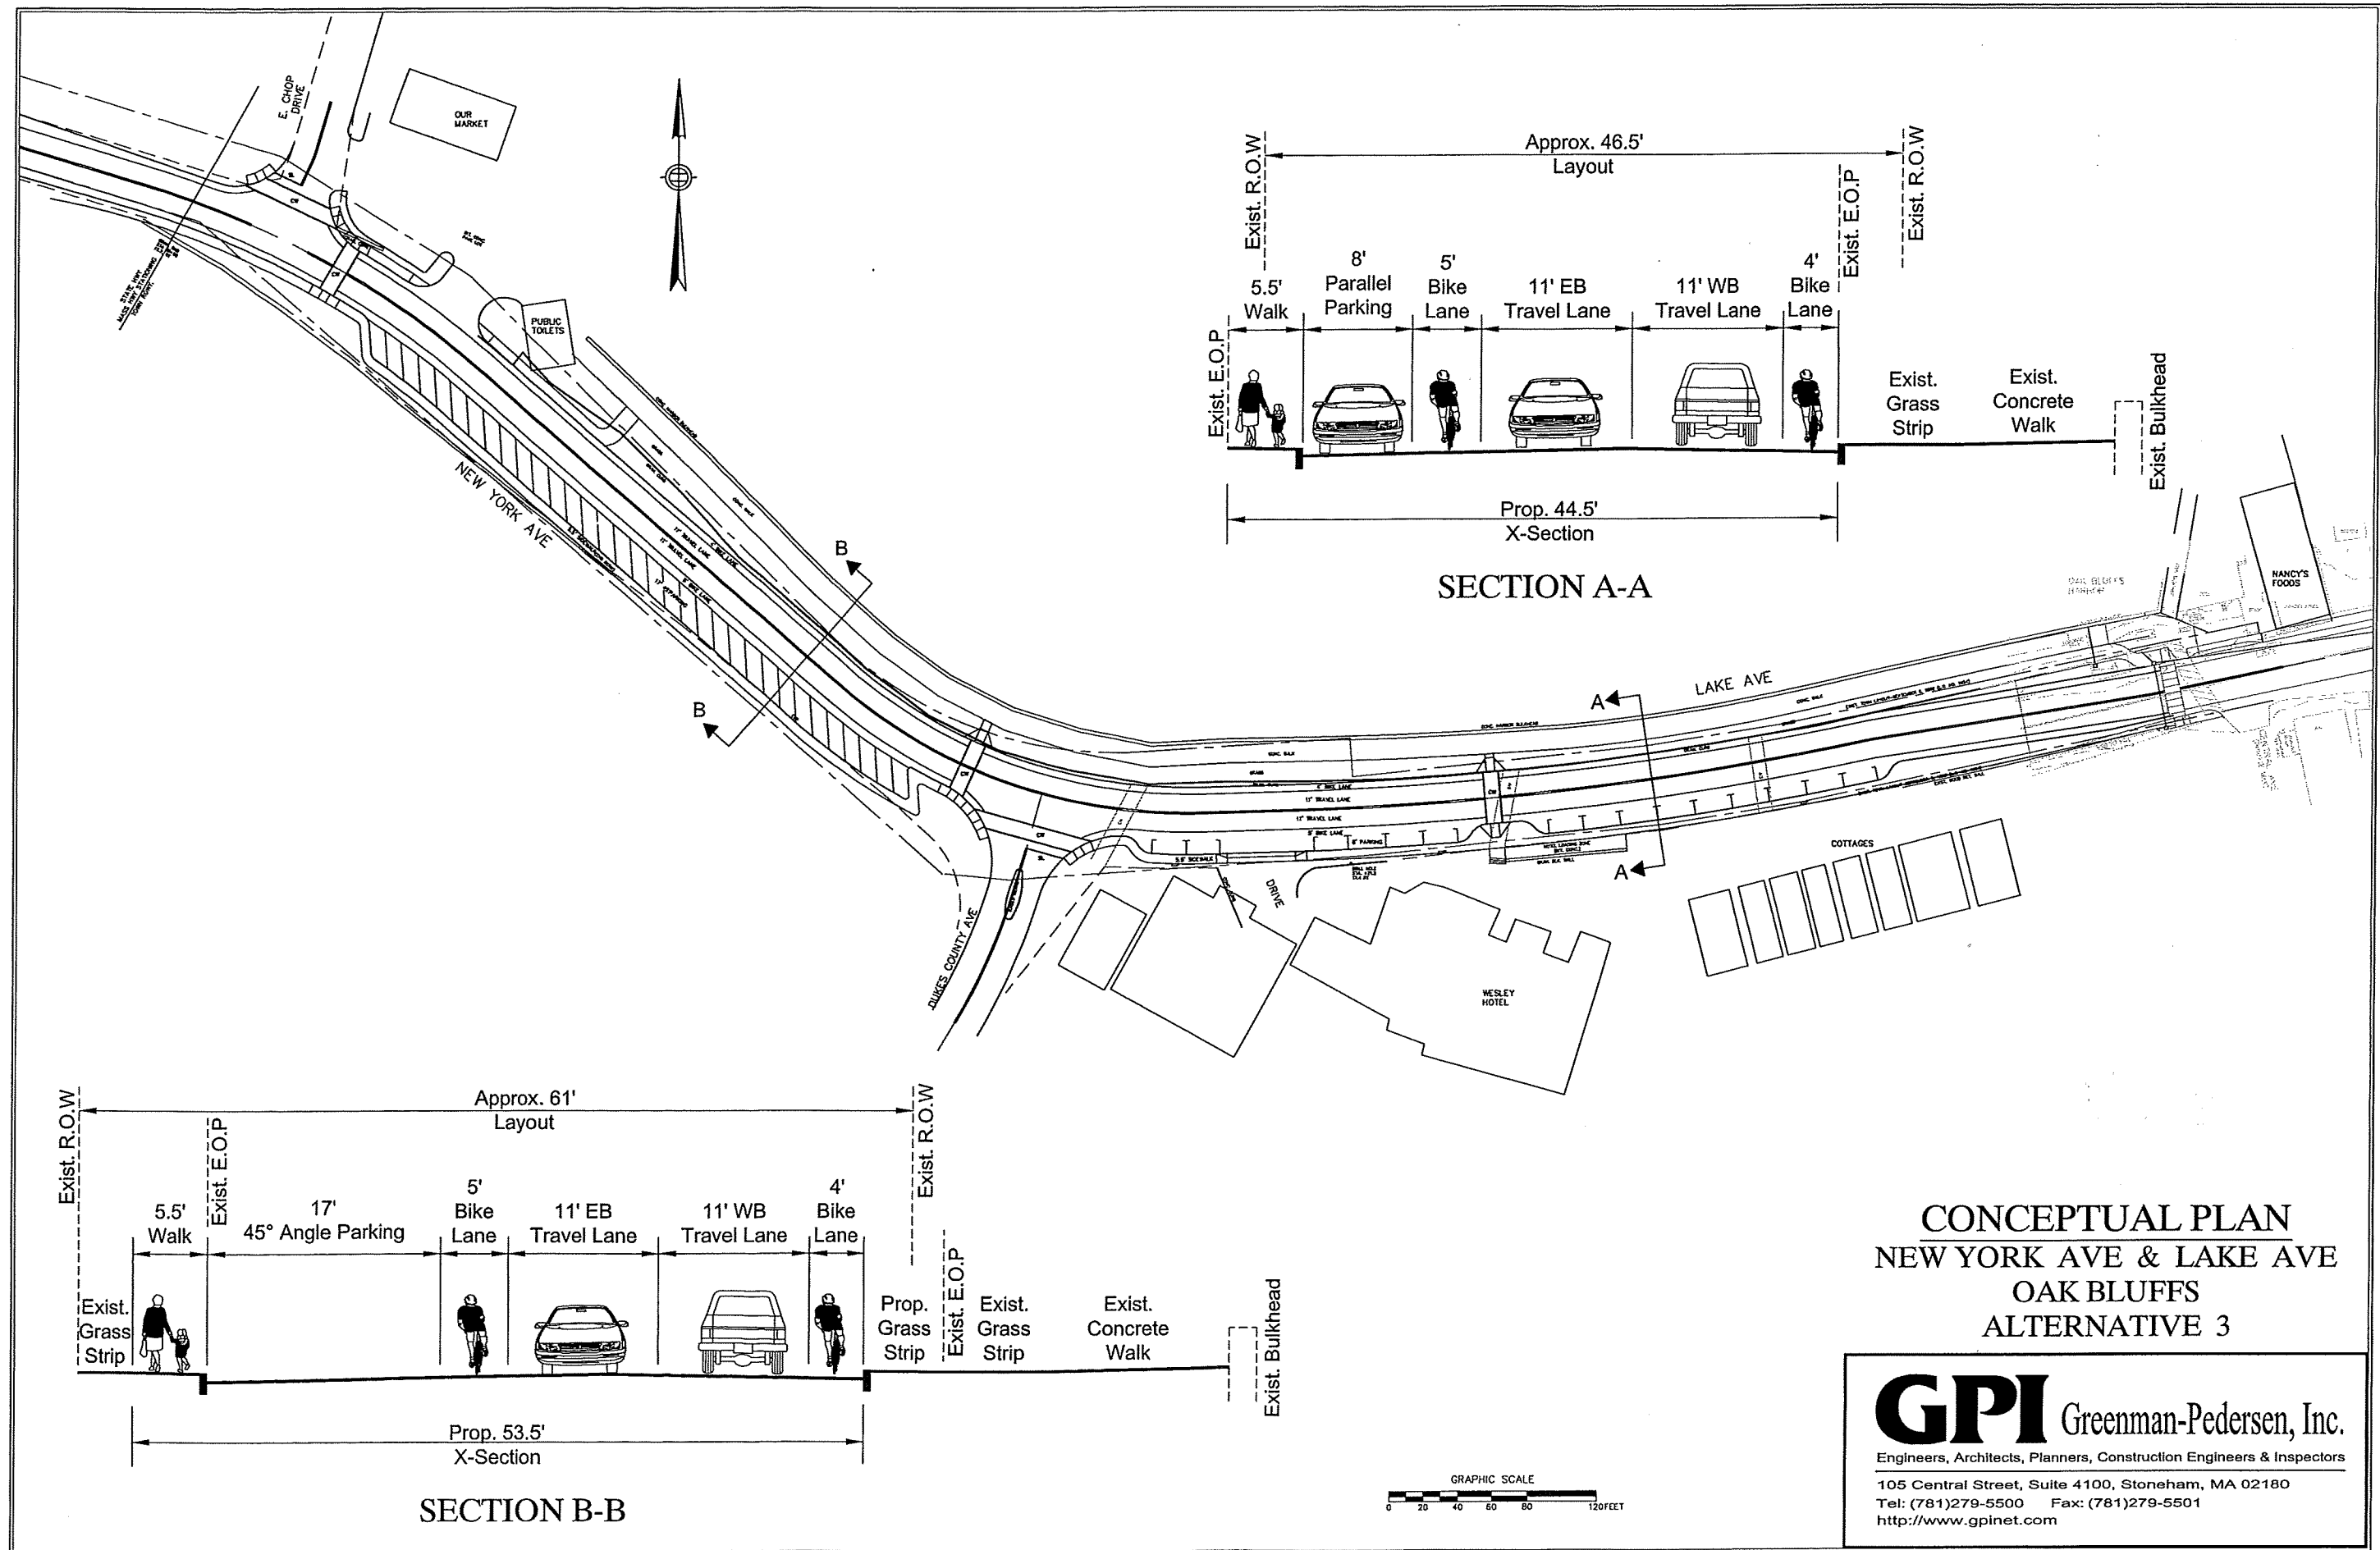



SECTION A-A

SECTION B-B

CONCEPTUAL PLAN
NEW YORK AVE & LAKE AVE
OAK BLUFFS
ALTERNATIVE 3

GPI Greenman-Pedersen, Inc.
 Engineers, Architects, Planners, Construction Engineers & Inspectors
 105 Central Street, Suite 4100, Stoneham, MA 02180
 Tel: (781)279-5500 Fax: (781)279-5501
<http://www.gpinet.com>

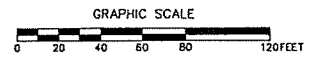

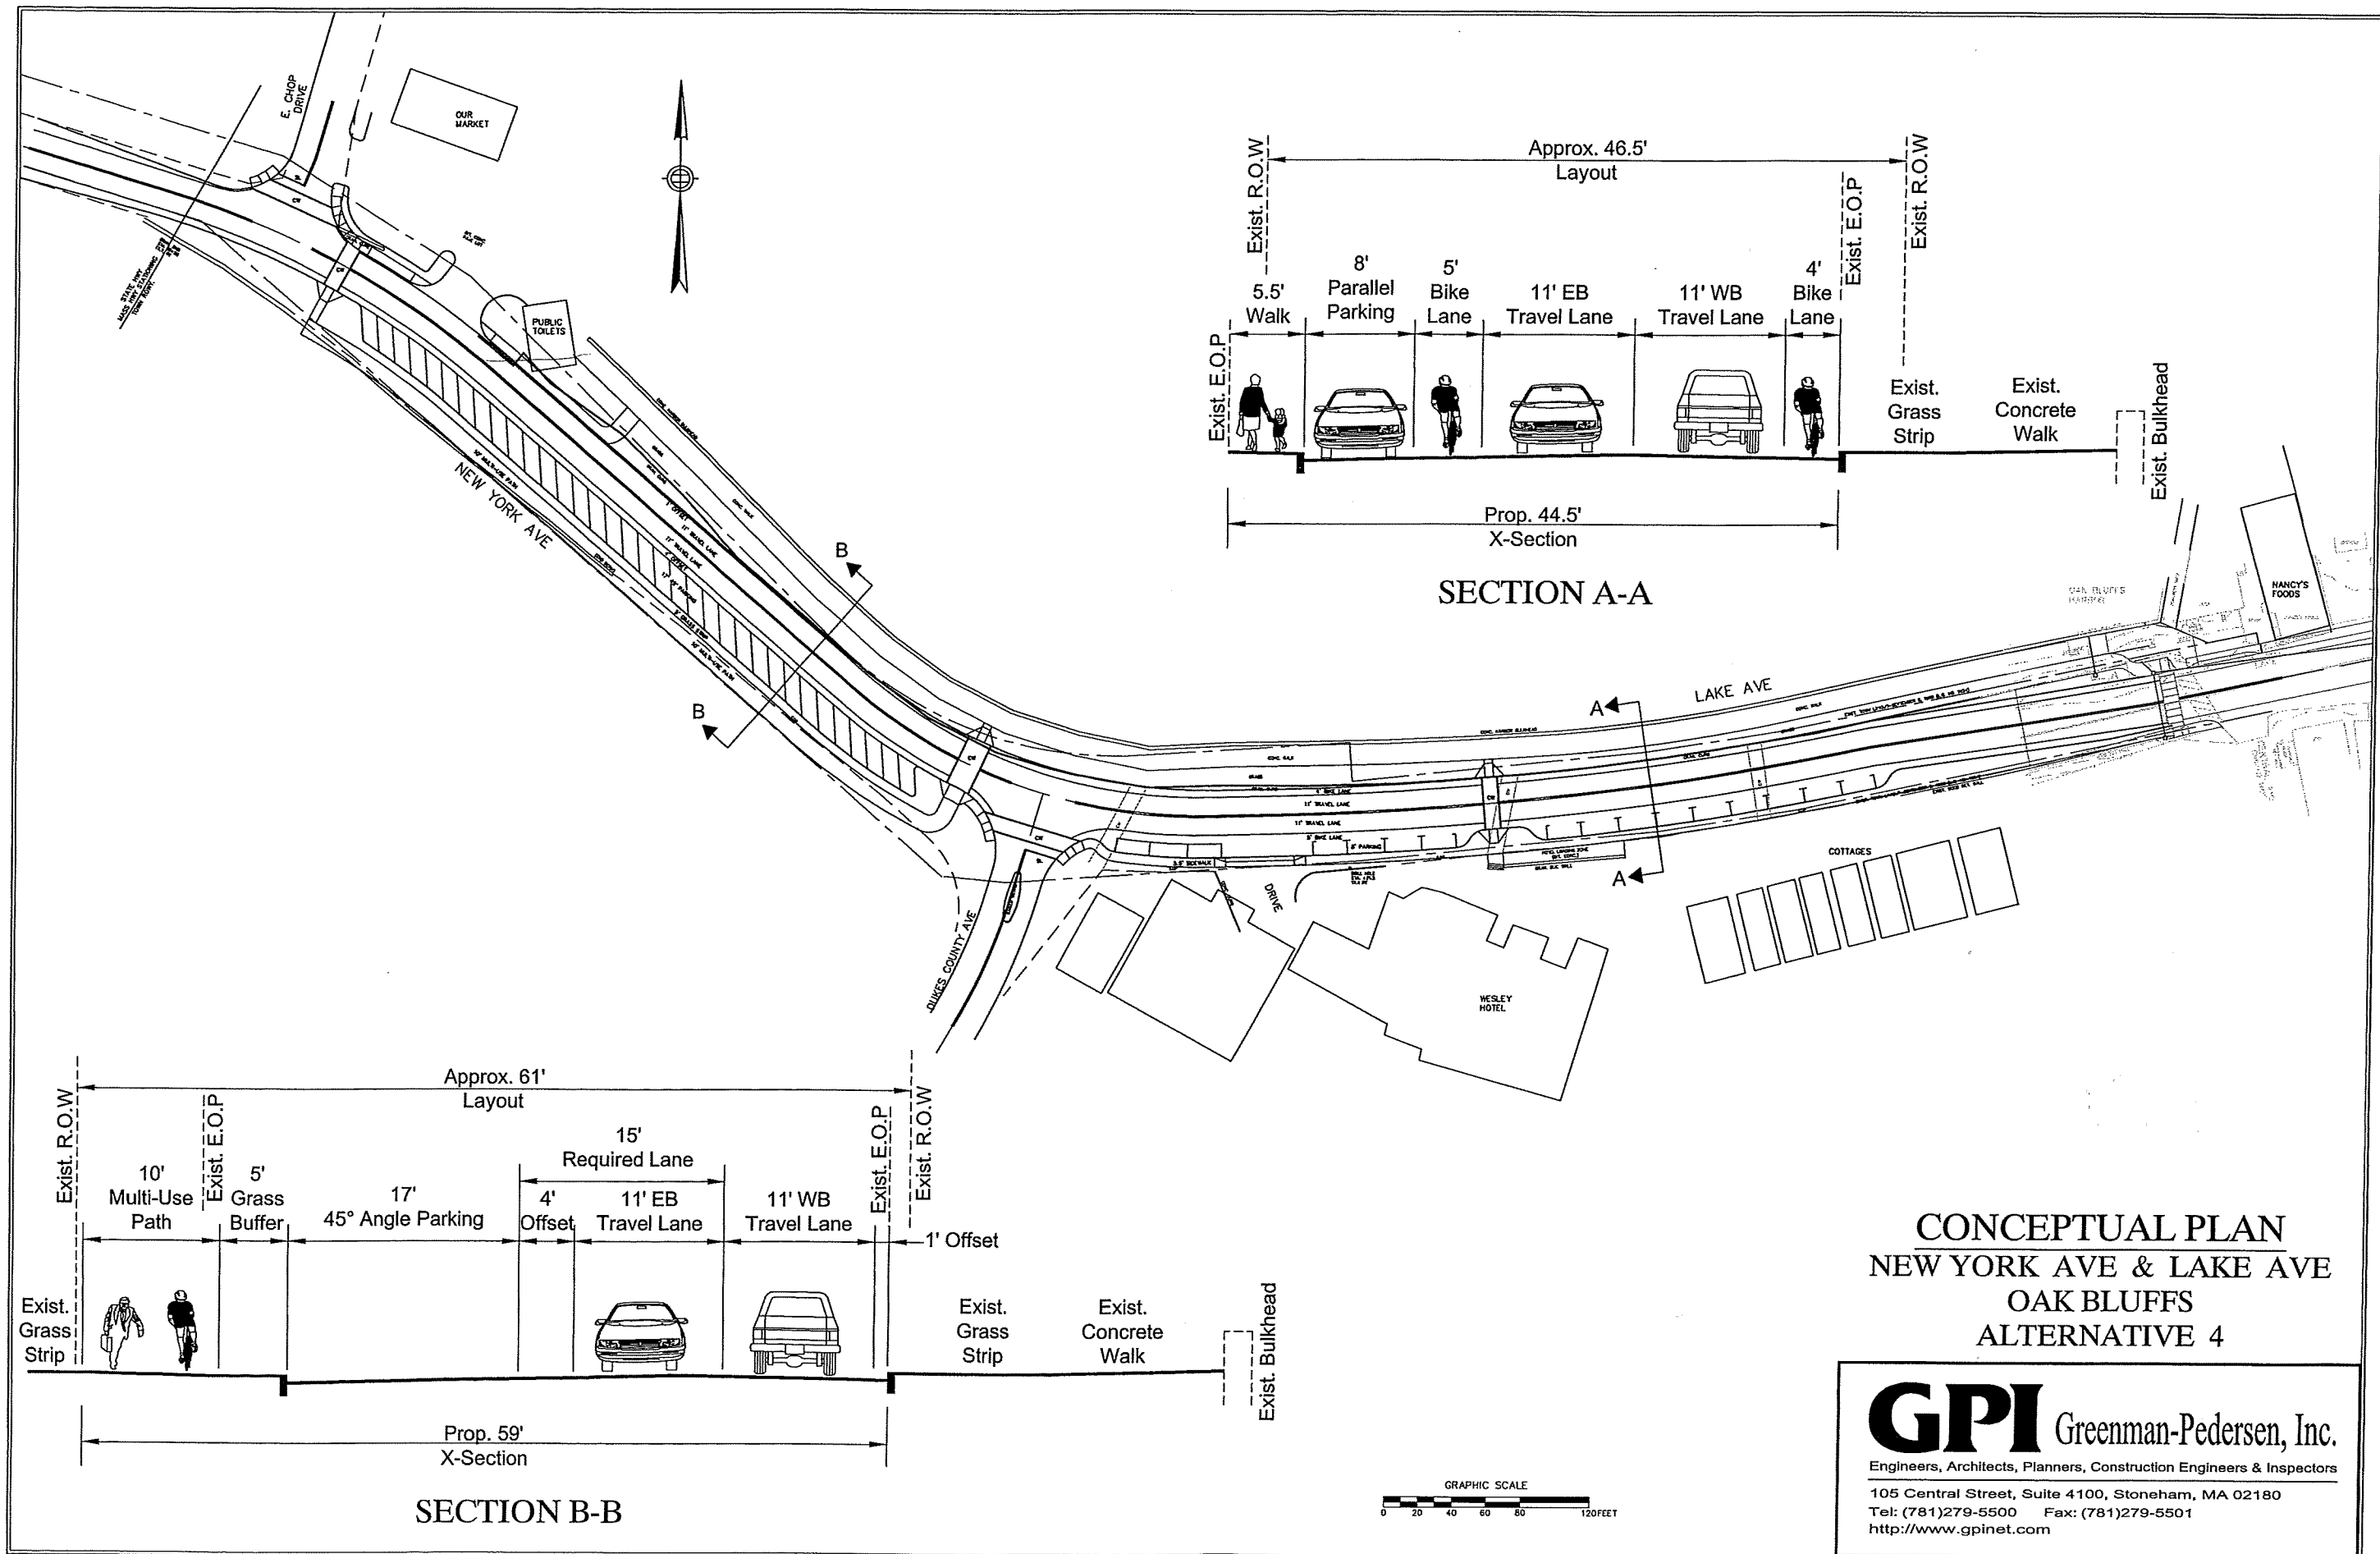



SECTION A-A

SECTION B-B

CONCEPTUAL PLAN
NEW YORK AVE & LAKE AVE
OAK BLUFFS
ALTERNATIVE 4

GPI Greenman-Pedersen, Inc.
 Engineers, Architects, Planners, Construction Engineers & Inspectors
 105 Central Street, Suite 4100, Stoneham, MA 02180
 Tel: (781)279-5500 Fax: (781)279-5501
<http://www.gpinet.com>

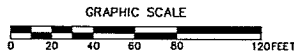

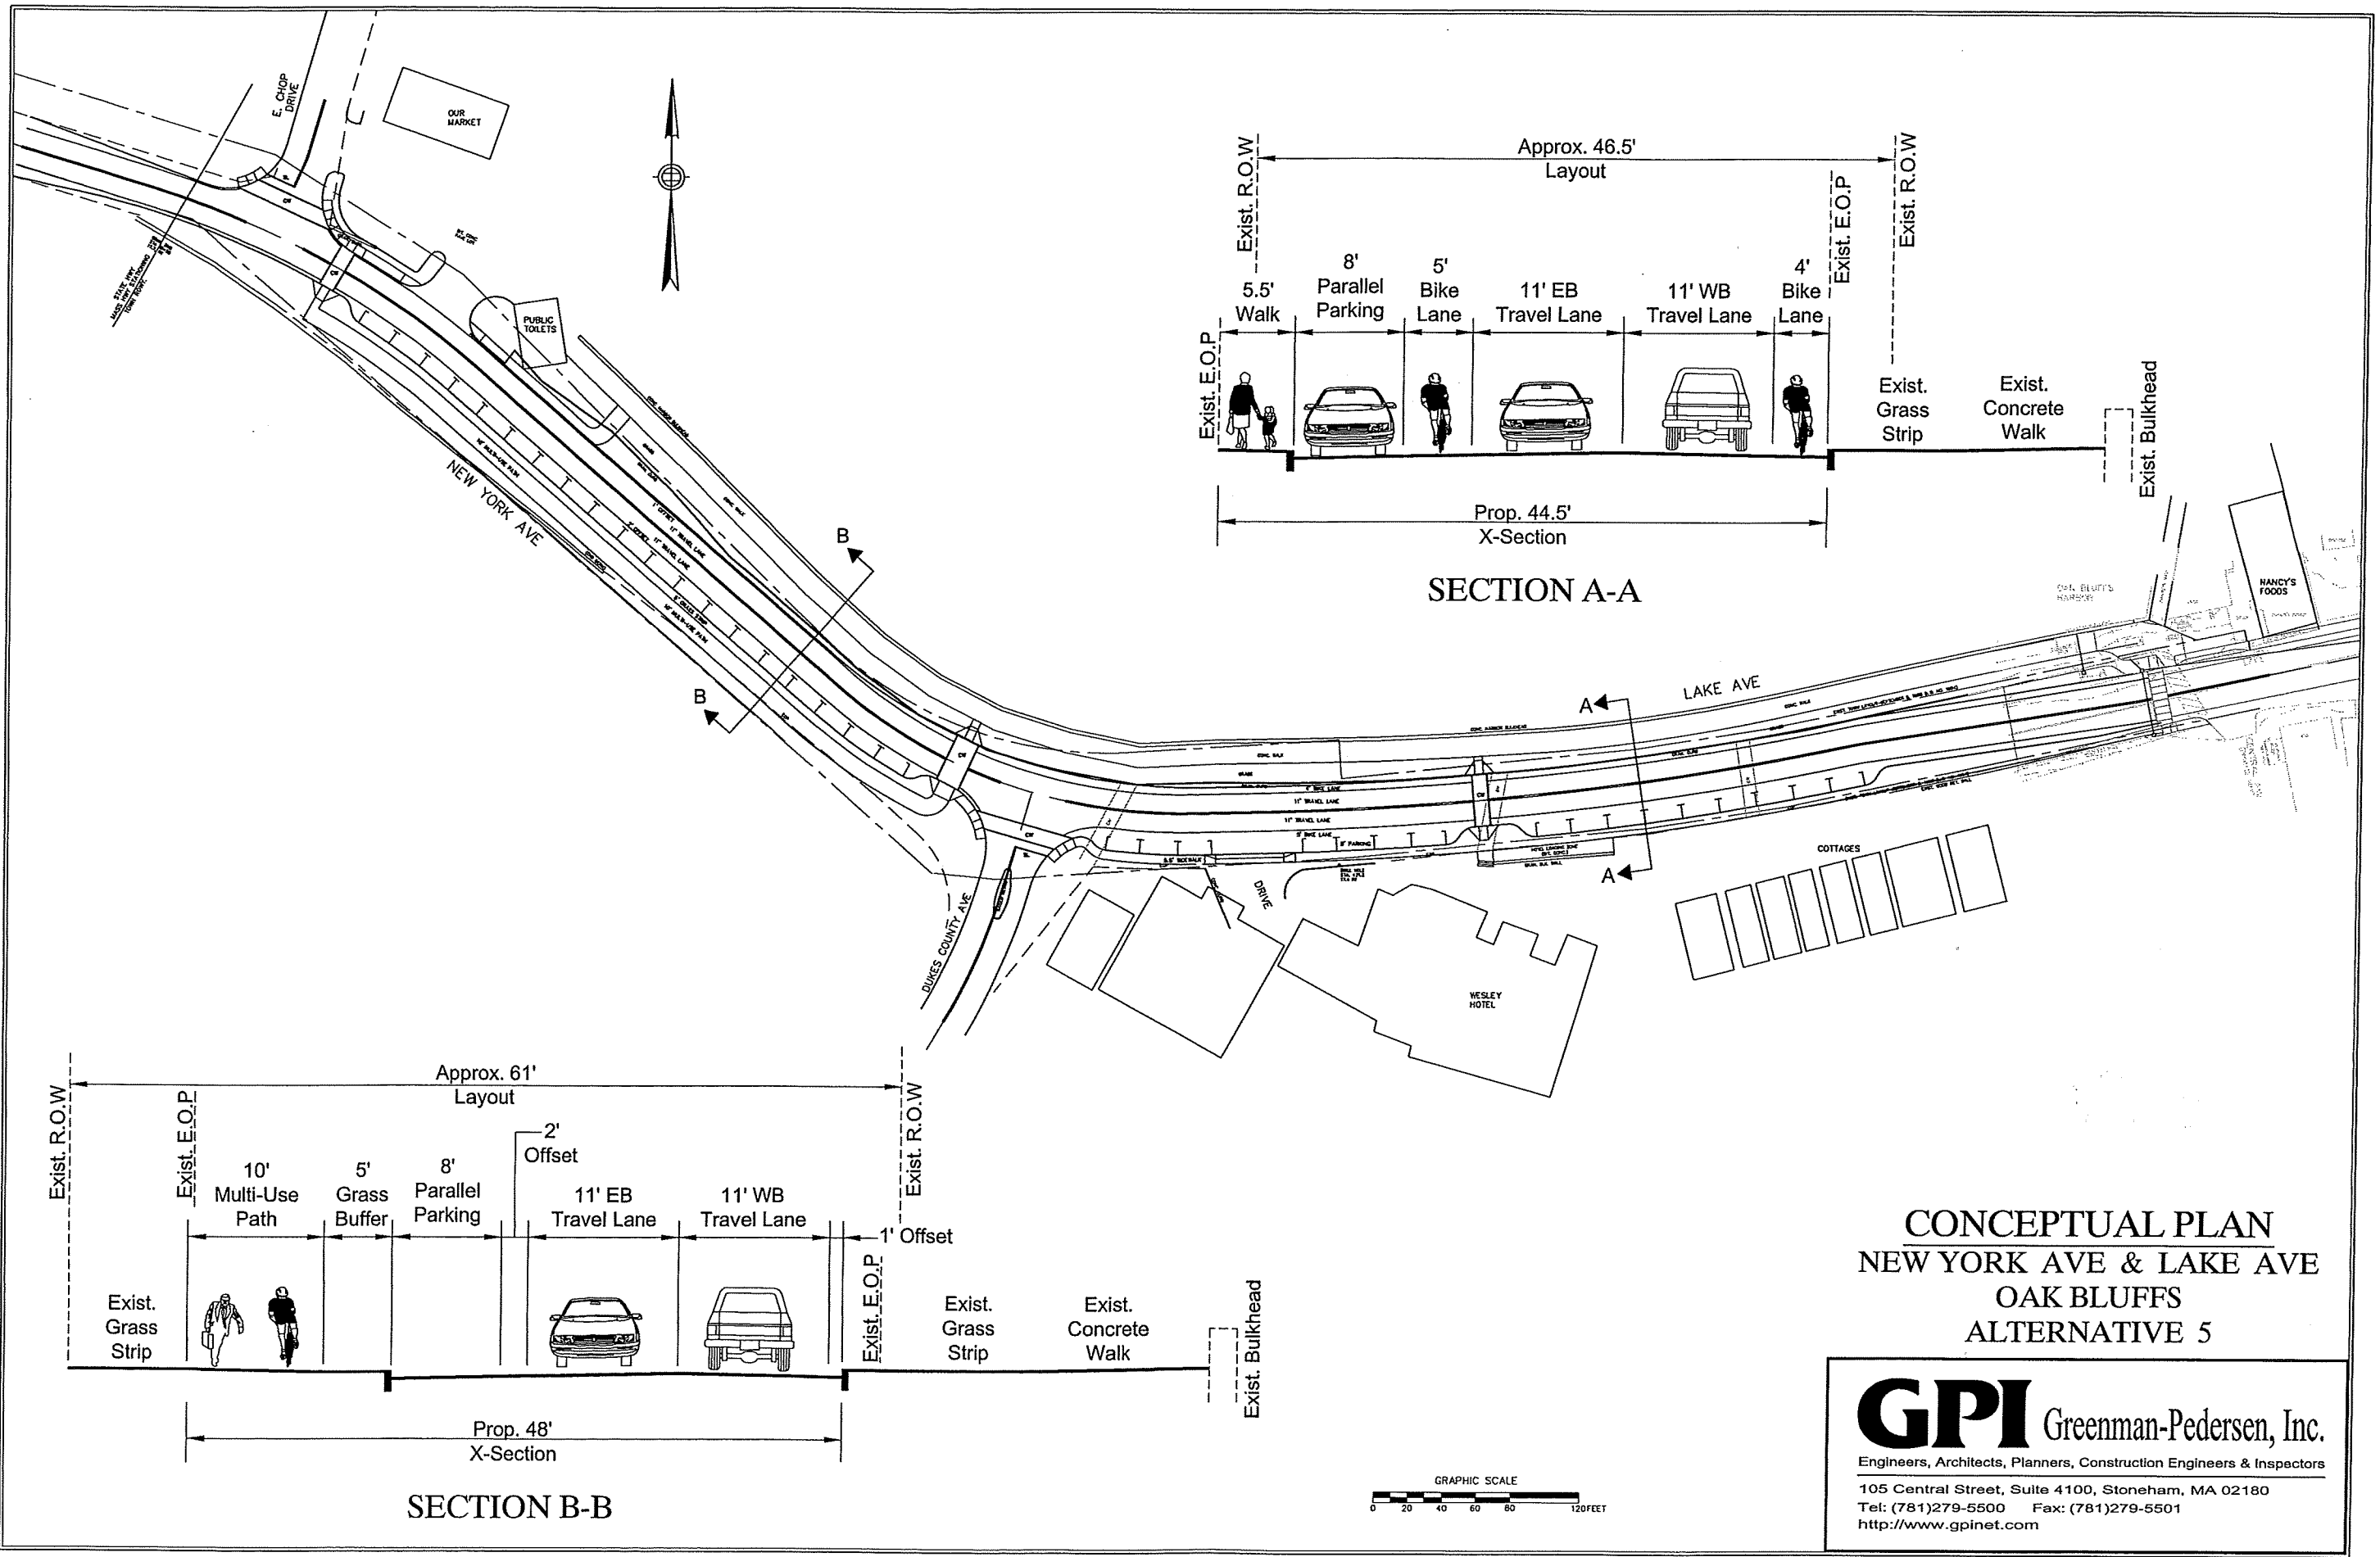

SECTION A-A

SECTION B-B

CONCEPTUAL PLAN
NEW YORK AVE & LAKE AVE
OAK BLUFFS
ALTERNATIVE 5

GPI Greenman-Pedersen, Inc.
 Engineers, Architects, Planners, Construction Engineers & Inspectors
 105 Central Street, Suite 4100, Stoneham, MA 02180
 Tel: (781)279-5500 Fax: (781)279-5501
<http://www.gpinet.com>

