


27-18.52
N/F BAYES HILL PROP. OWNERS ASSOC., INC.

35-26
N/F MEADOWVIEW FARMS HOME OWNERS ASSOC., INC.

43-53
N/F TOWN OF OAK BLUFFS

42-2
N/F OAK BLUFFS RESIDENT HOMESITE COMMITTEE

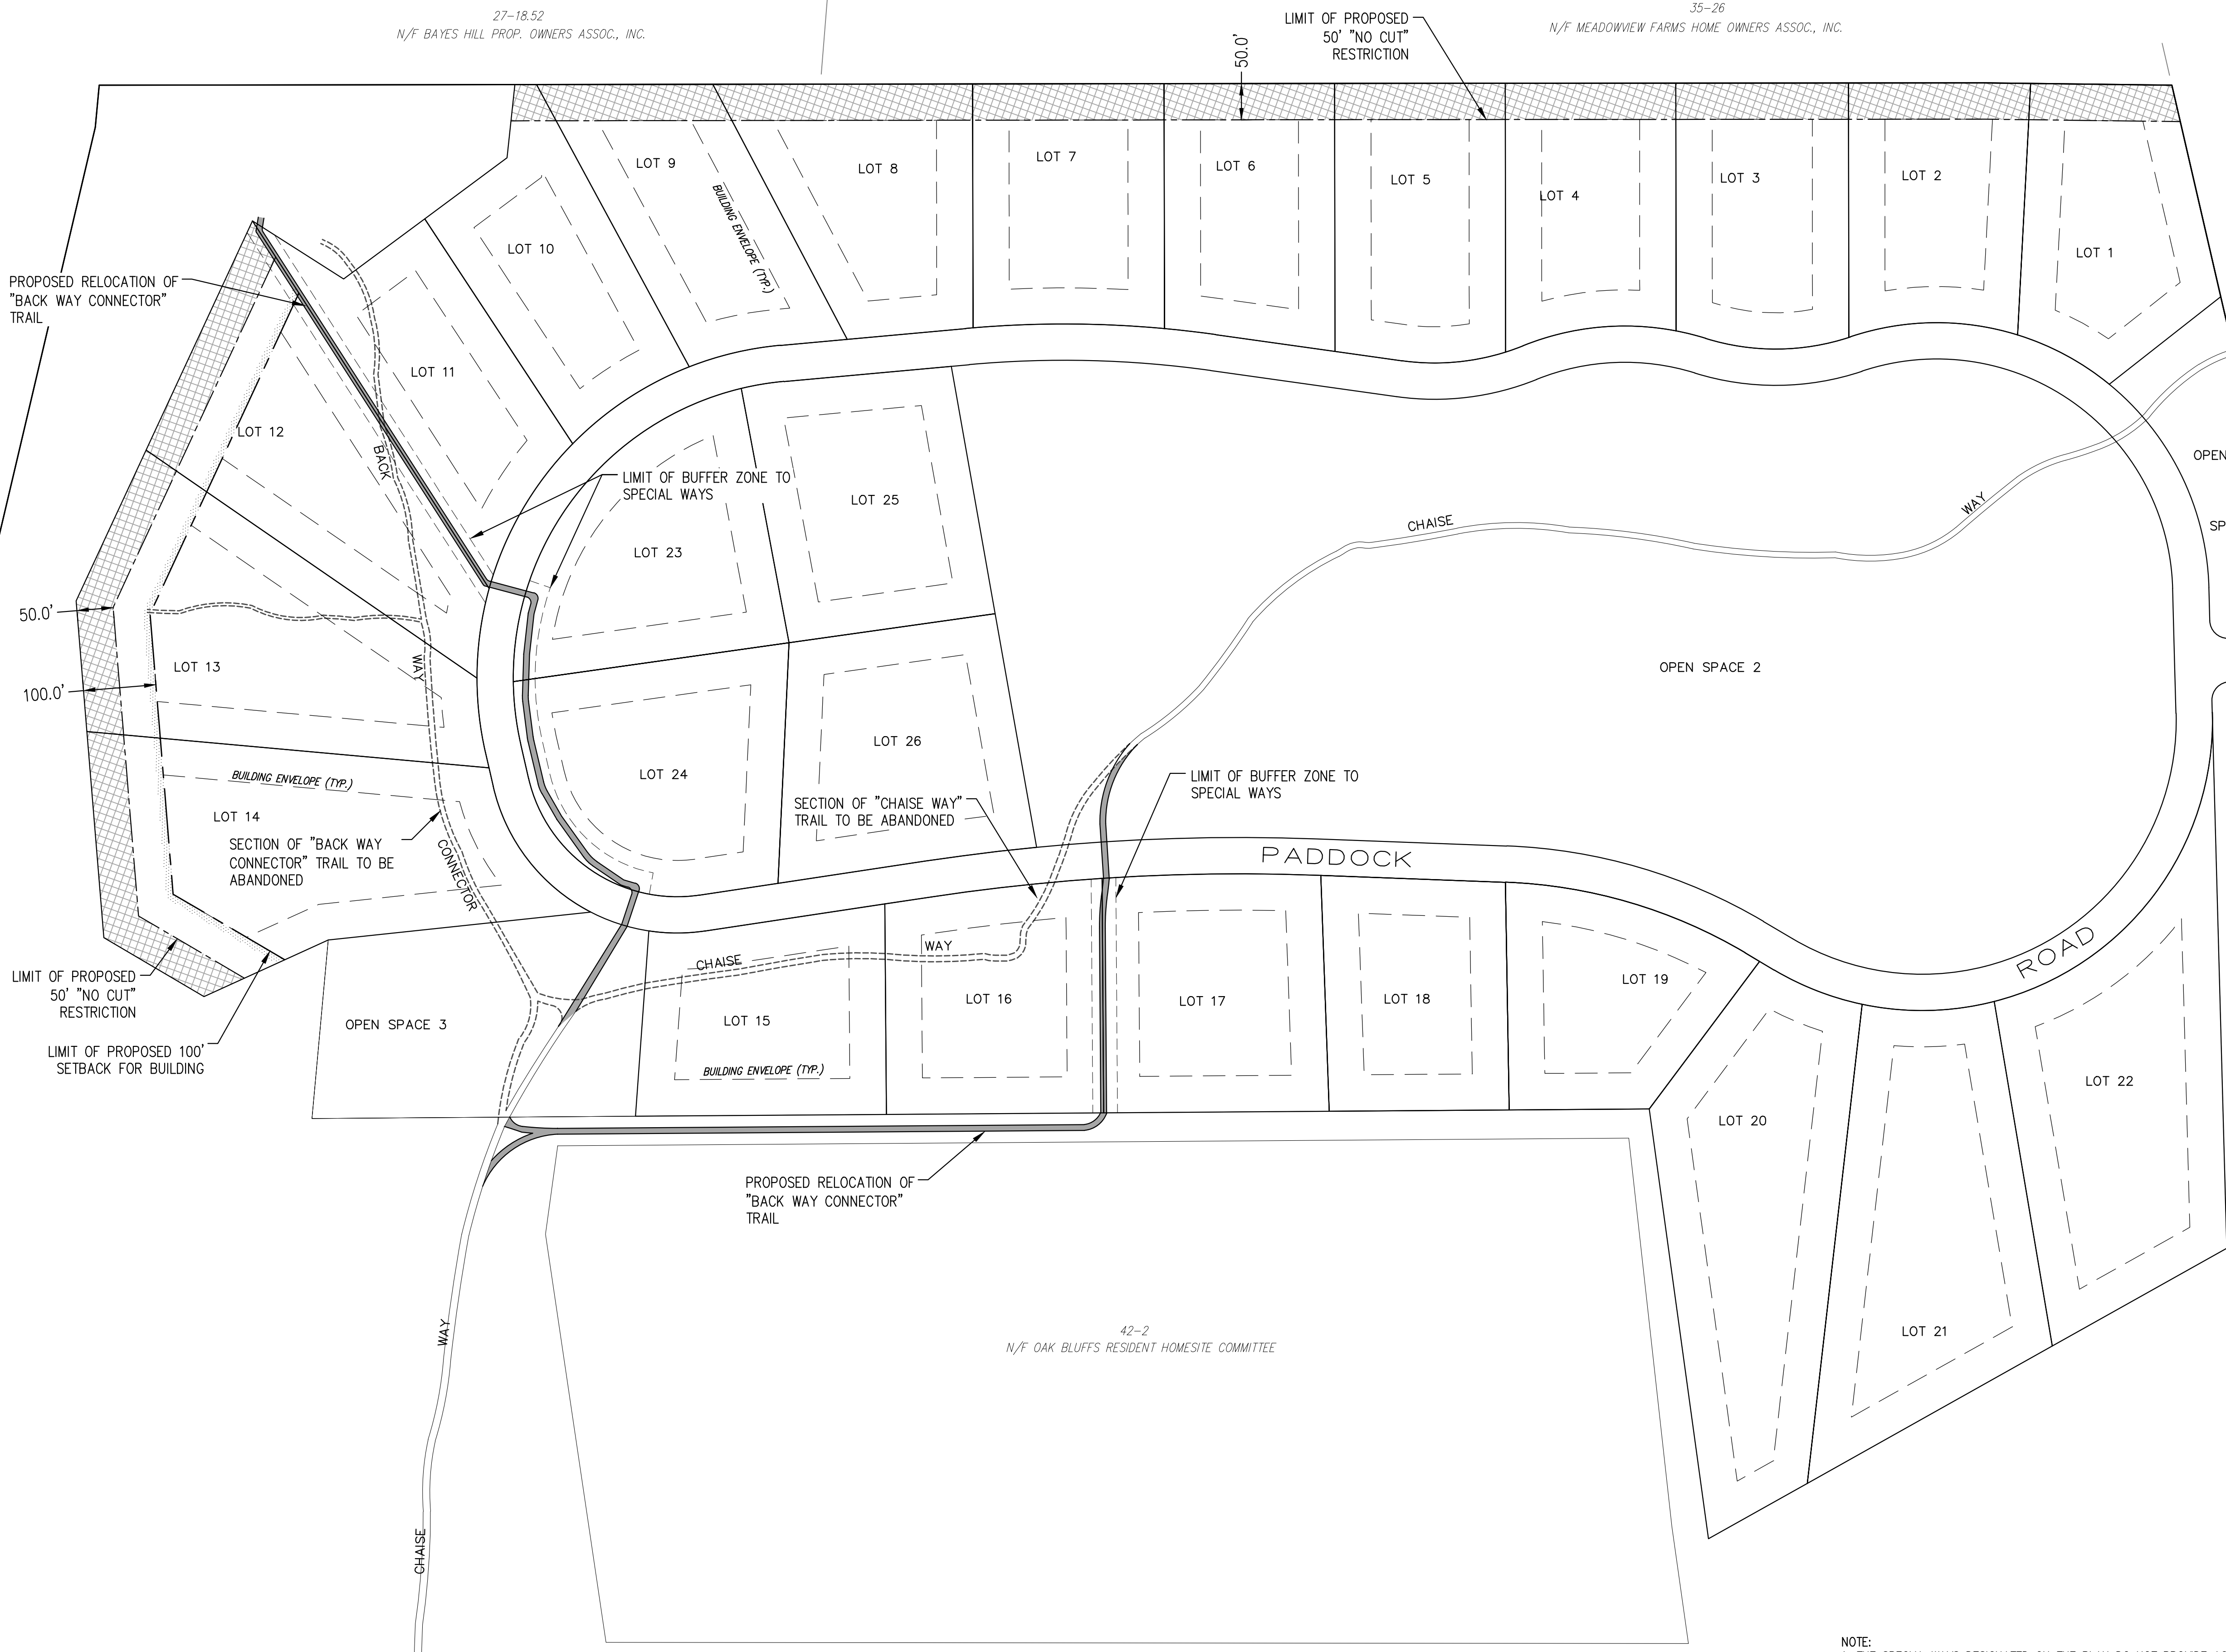

WOODLANDS DRIVE

EXHIBIT "A" PRESERVE AT THE WOODLANDS

PLAN OF LAND IN
OAK BLUFFS, MASSACHUSETTS

DATE: DECEMBER 12, 2015	SCALE: 1 in. = 120 ft.
PREPARED FOR: PRESERVE AT THE WOODLANDS, LLC.	JOB NO. 3562-A DWG. NO. 3562_EXHIBIT-A

DUCHARME & DILLIS
Civil Design Group, Inc.
CIVIL ENGINEERS • LAND SURVEYORS • WETLAND CONSULTANTS

1092 MAIN STREET, P.O. BOX 428 BOLTON, MASSACHUSETTS 01740
PHONE: 978-779-6091 FAX: 978-779-0260
WWW.DDCDG.COM
COPYRIGHT DUCHARME & DILLIS-CIVIL DESIGN GROUP, INC. 2015 SHEET 1 OF 1

NOTE:
1. THE SPECIAL WAYS DESIGNATED ON THE PLAN DO NOT PROVIDE ACCESS TO BUILDING SITES SHOWN ON THE PLAN