


Atlantic Avenue

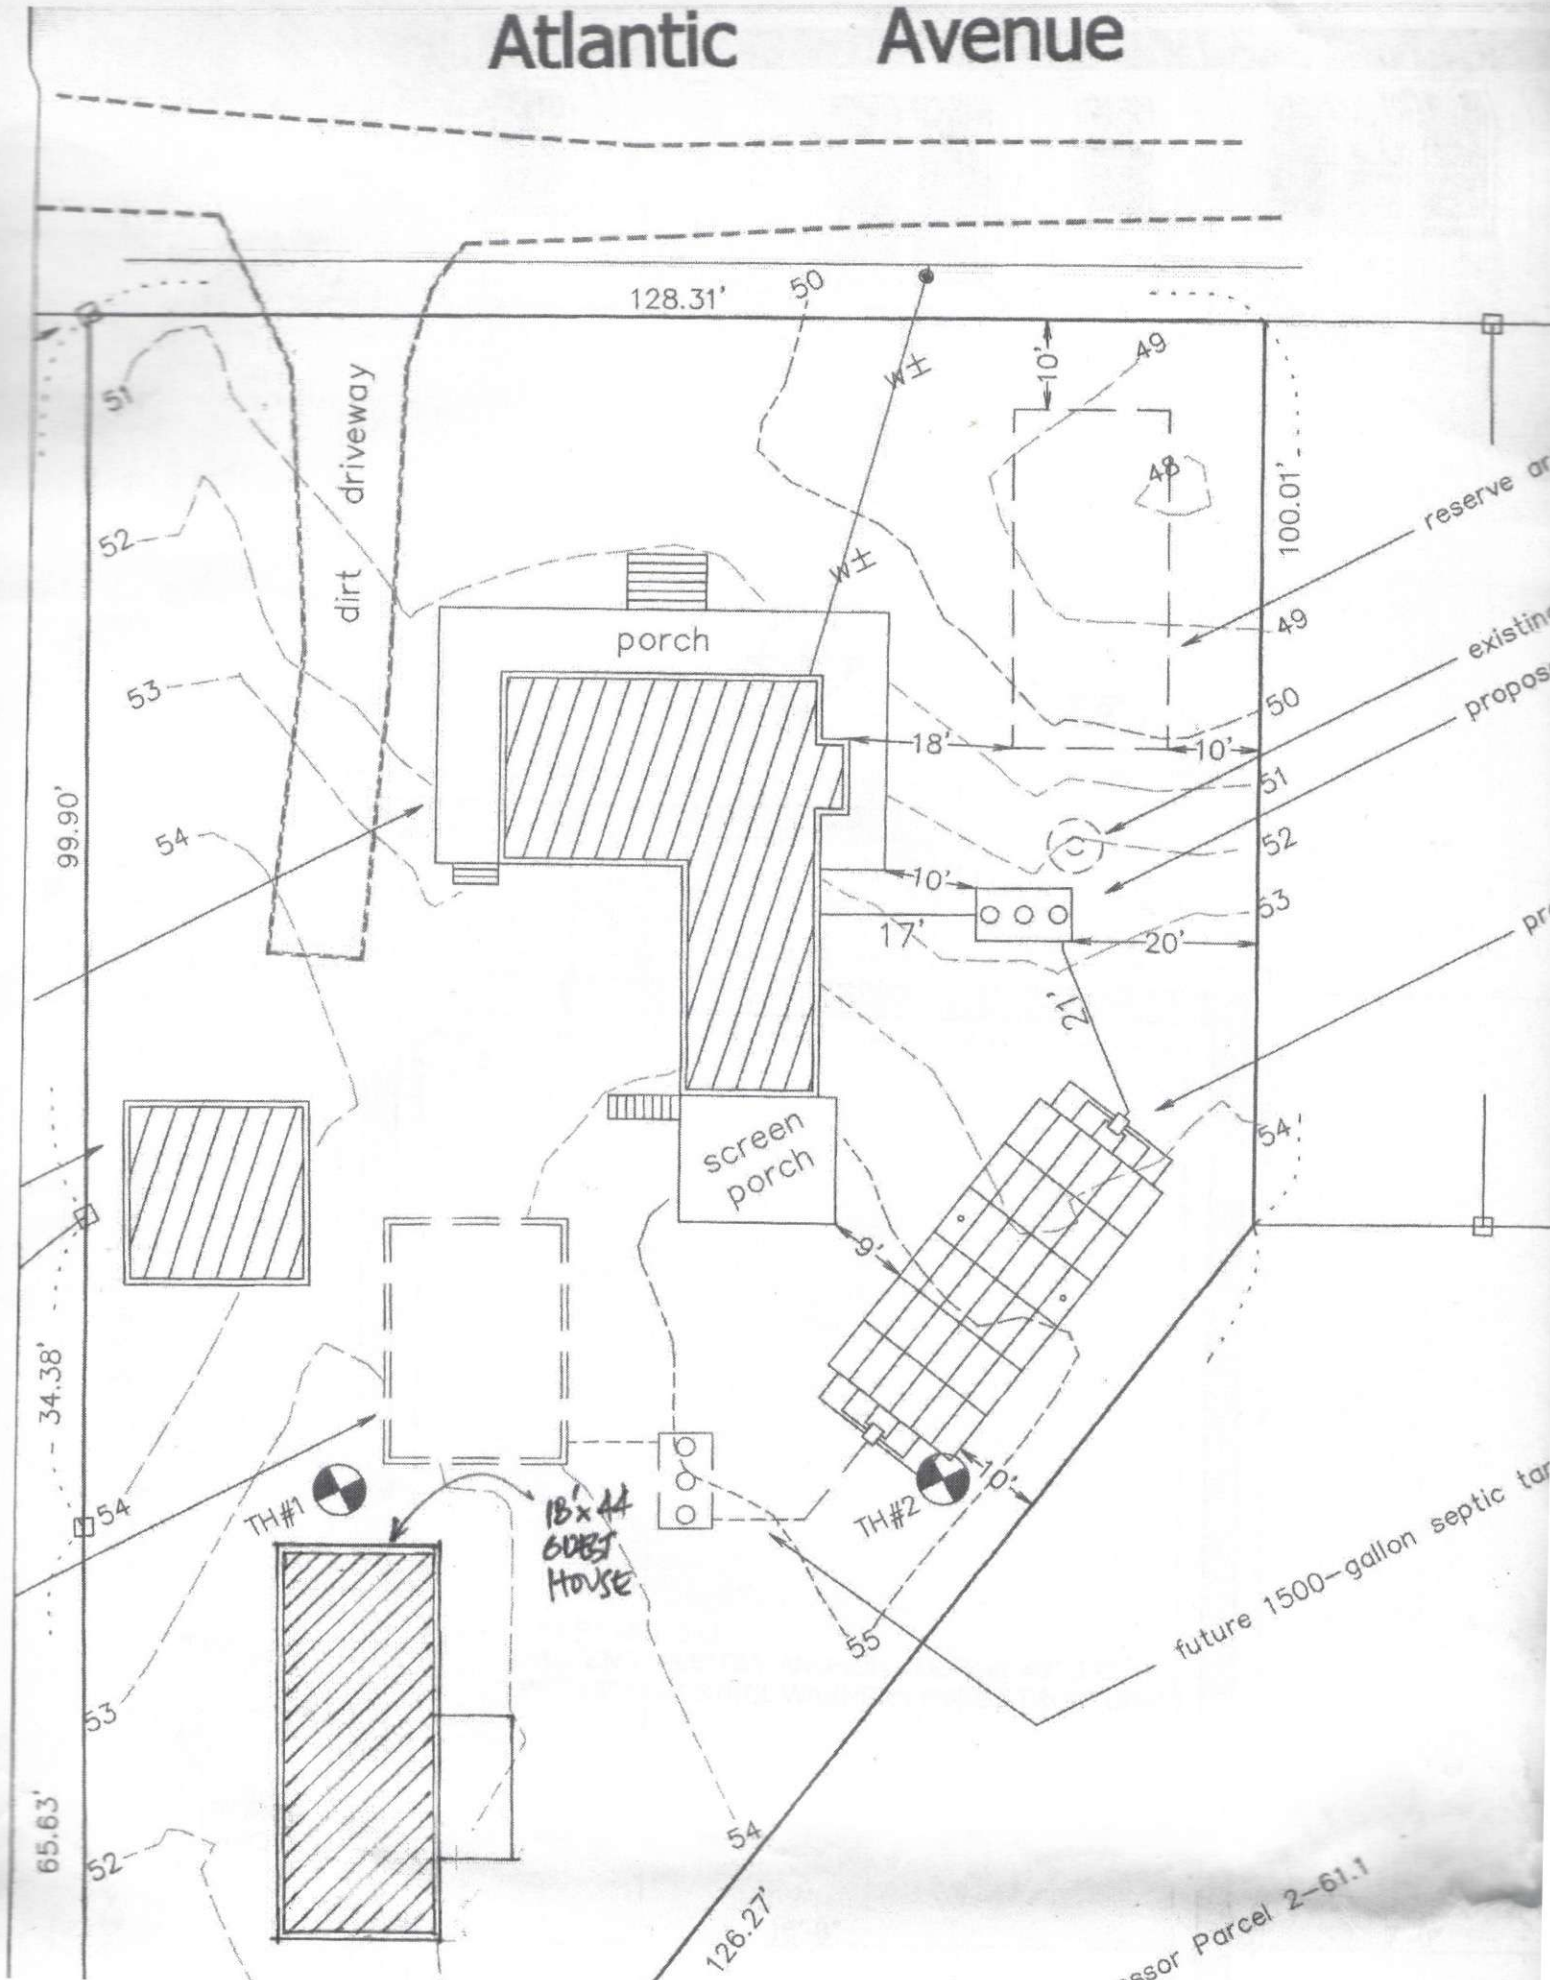

Assessor Parcel 2-611

future 1500-gallon septic tank

18x44 House

proposed

proposed 1500 existing cessp

reserve area

